



**GUARDRAIL LOCATION #3**

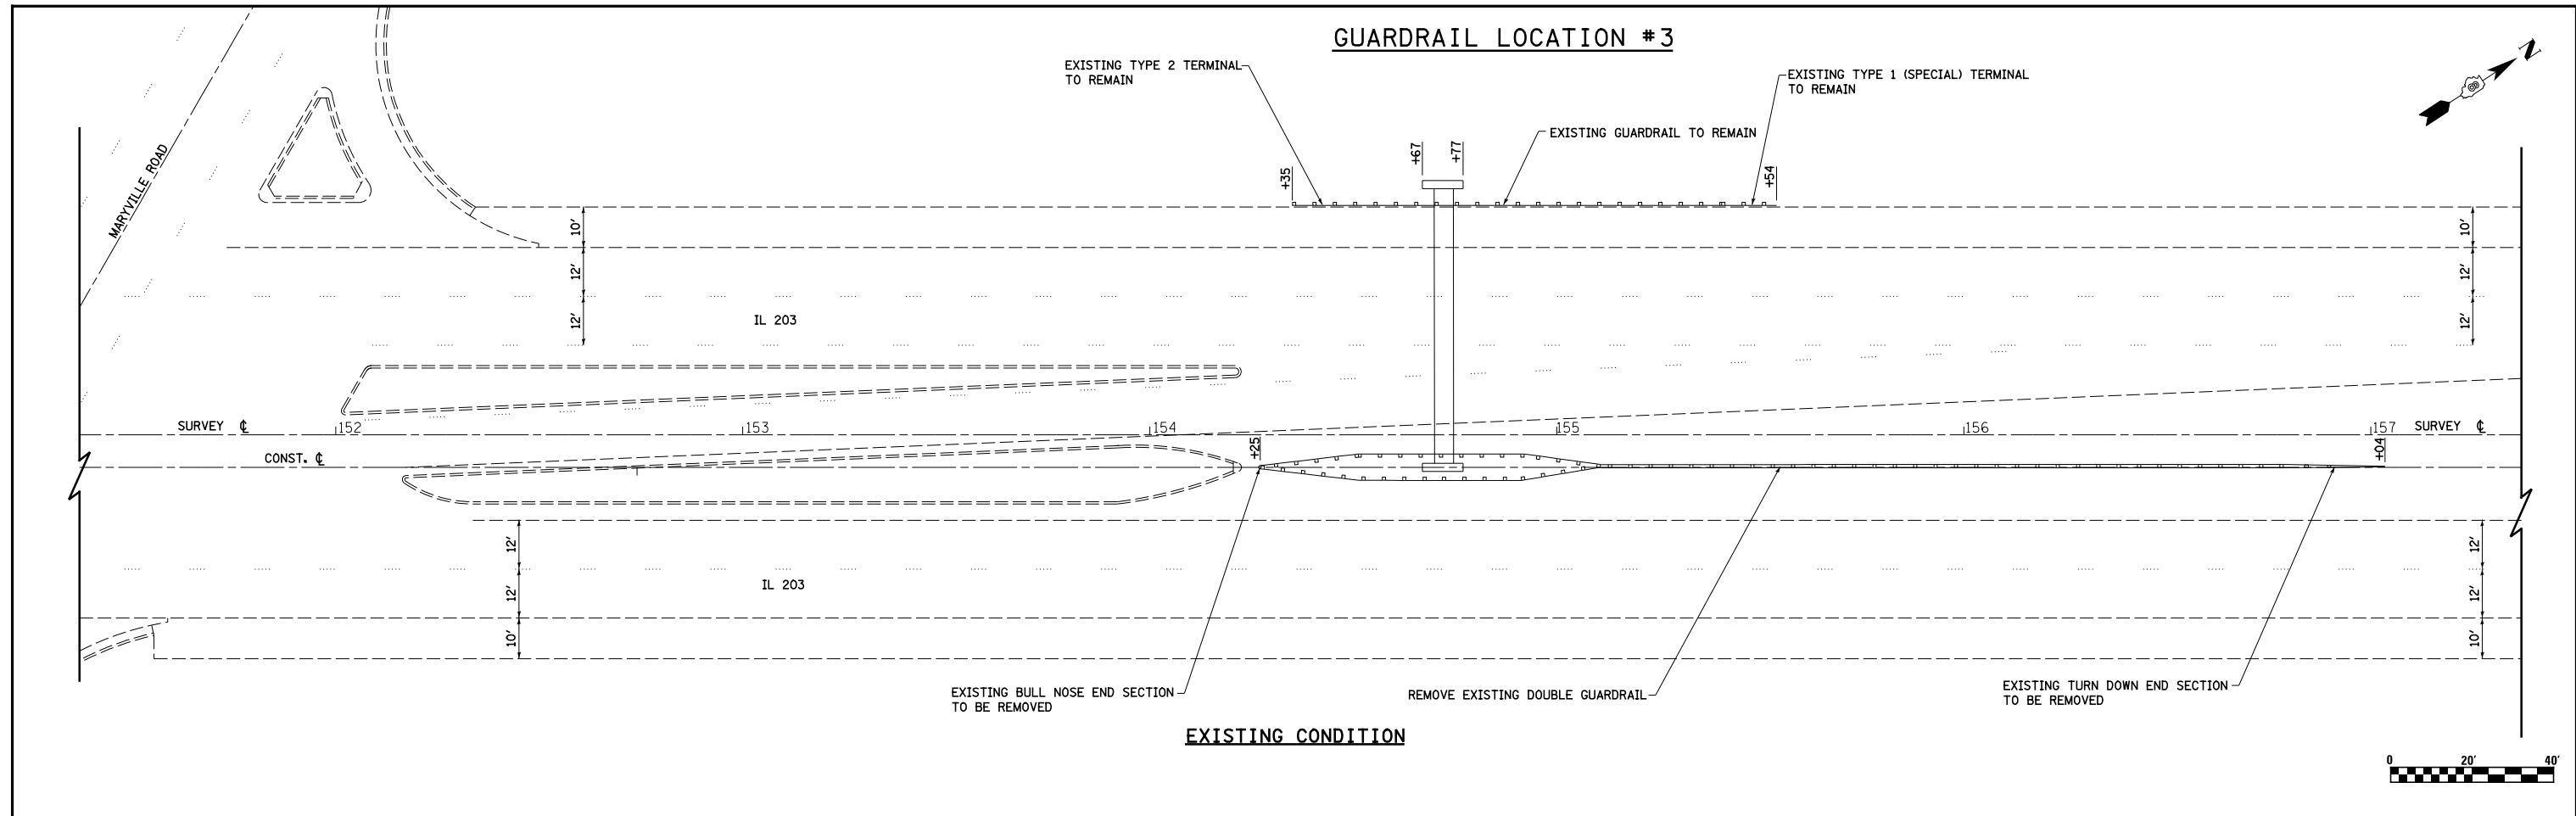

**EXISTING CONDITION**

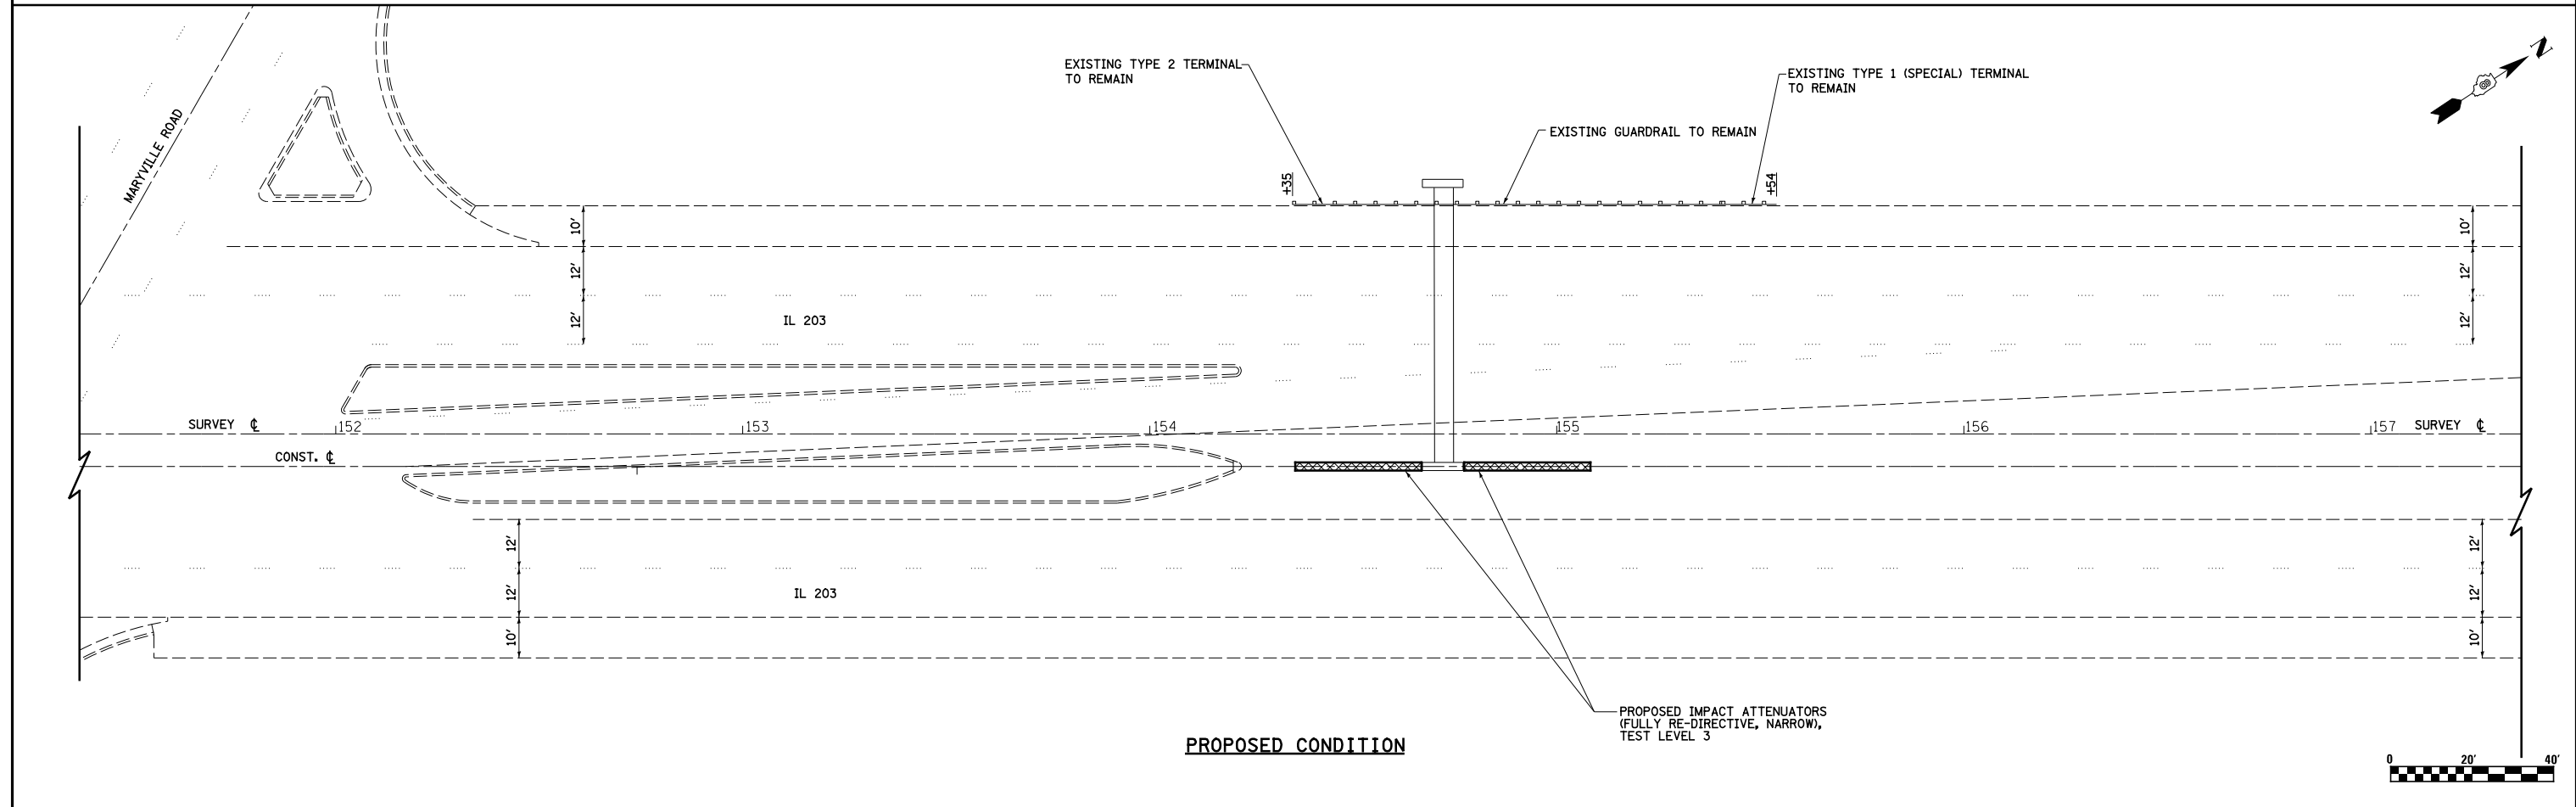

**PROPOSED CONDITION**

FILE NAME =	USER NAME = betsy	DESIGNED - ESW	REVISED -	<b>STATE OF ILLINOIS DEPARTMENT OF TRANSPORTATION</b>	<b>GUARDRAIL DETAILS</b>			F.A.P. RTE.	SECTION	COUNTY	TOTAL SHEETS	SHEET NO.
S:\Projects\409-0028-ZHY_IL_203_3P\dgn\CADD_Sheets\076624-sh1-details_guardrail.dgn		DRAWN - PDB	REVISED -		594	(X-3,X-2)RS-1	MADISON	52	43			
PLOT SCALE = 48.0000' / in.		CHECKED - JWS	REVISED -		<b>CONTRACT NO. 76G24</b>							
PLOT DATE = 5/6/2014		DATE - 3-18-14	REVISED -		FED. ROAD DIST. NO.	ILLINOIS FED. AID PROJECT						
				SCALE: 1"=20'	SHEET NO. 3 OF 4 SHEETS	STA.	TO STA.					