




MATCHLINE STA. 520+00


MATCHLINE STA. 534+00

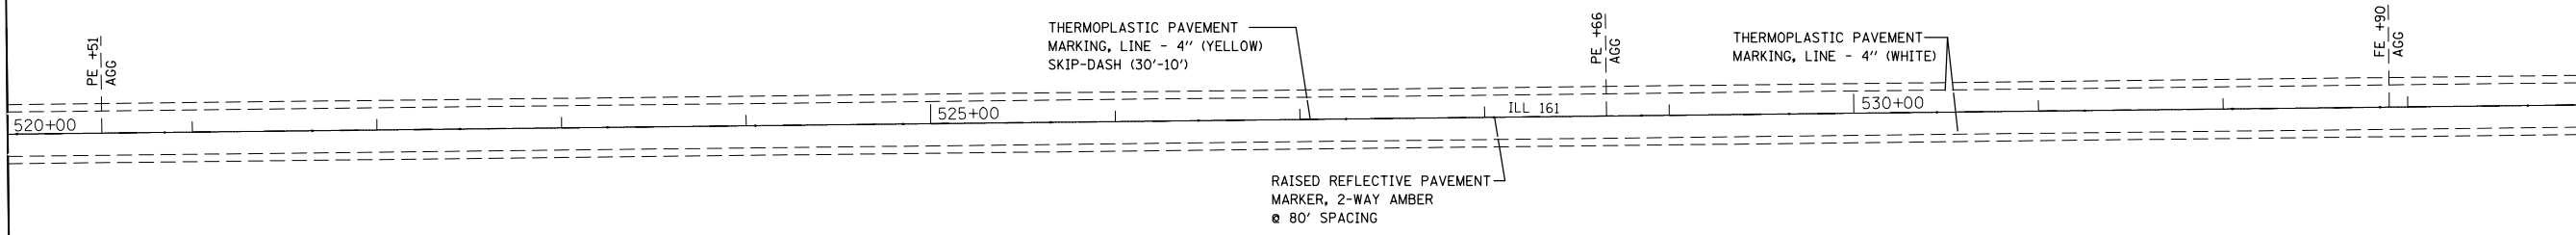

THERMOPLASTIC PAVEMENT MARKING, LINE - 4" (YELLOW) SKIP-DASH (30'-10')

THERMOPLASTIC PAVEMENT MARKING, LINE - 4" (WHITE)

RAISED REFLECTIVE PAVEMENT MARKER, 2-WAY AMBER
 ● 80' SPACING

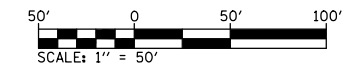

•FAP 805/FAS 795

FILE NAME =	USER NAME = conoverpj	DESIGNED -	REVISED -
et:\pwork\pwork\conoverpj\d0374170\d876g93-shi-pmk.dgn		DRAWN -	REVISED -
	PLOT SCALE = 100.0000' / in.	CHECKED -	REVISED -
	PLOT DATE = 5/7/2014	DATE -	REVISED -

**STATE OF ILLINOIS
 DEPARTMENT OF TRANSPORTATION**

PAVEMENT MARKING SHEETS

SCALE: 1" = 50' SHEET NO. 4 OF 6 SHEETS STA. 520+00 TO STA. 534+00

F.A. RTE.	SECTION	COUNTY	TOTAL SHEETS	SHEET NO.
•	(61-1-1,101,102)RS-1	MARION	25	19
CONTRACT NO. 76G93				
FED. ROAD DIST. NO.		ILLINOIS FED. AID PROJECT		