



MATCHLINE STA. 548+00

THERMOPLASTIC PAVEMENT MARKING, LINE - 4" (YELLOW) SKIP-DASH (30'-10')

THERMOPLASTIC PAVEMENT MARKING, LINE - 4" (WHITE)



RAISED REFLECTIVE PAVEMENT MARKER, 2-WAY AMBER
 ● 80' SPACING

PE +50
AGG

EE +01
AGG

FE +85
AGG

END OF PROJECT
 STA. 556+60
 (EXIST. BUTT JOINT)

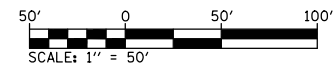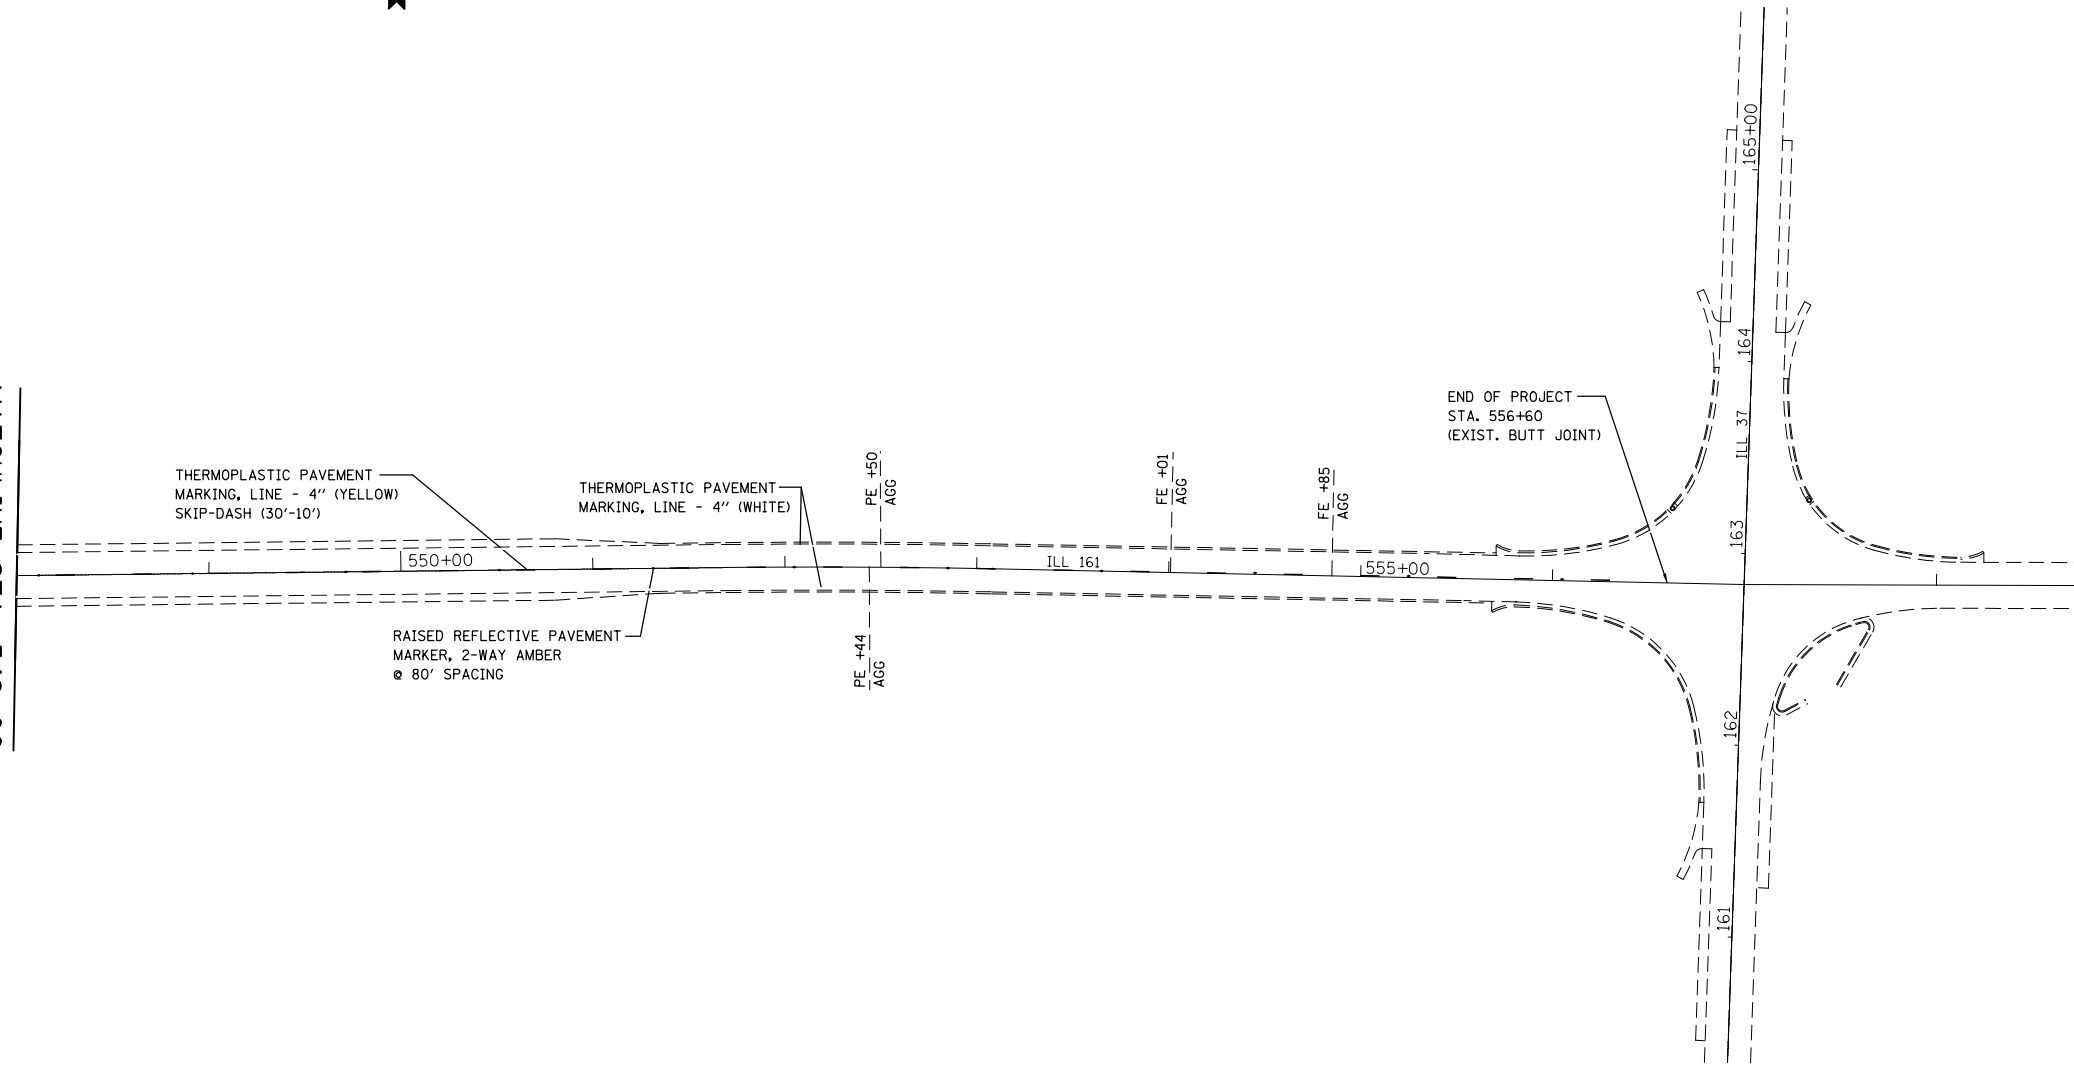

•FAP 805/FAS 795

FILE NAME =	USER NAME = conoverpj	DESIGNED -	REVISED -
et:\pw\work\p\dot\conoverpj\d0374170\d876g93-sh-t-pmk.dgn		DRAWN -	REVISED -
	PLOT SCALE = 100.0000' / 1in.	CHECKED -	REVISED -
	PLOT DATE = 5/7/2014	DATE -	REVISED -

**STATE OF ILLINOIS
 DEPARTMENT OF TRANSPORTATION**

PAVEMENT MARKING SHEETS

SCALE: 1" = 50' SHEET NO. 6 OF 6 SHEETS STA. 548+00 TO STA. 558+50

F.A. RTE.	SECTION	COUNTY	TOTAL SHEETS	SHEET NO.
•	(61-1-1,101,102)RS-1	MARION	25	21
CONTRACT NO. 76C93				
FED. ROAD DIST. NO.		ILLINOIS FED. AID PROJECT		