

MAINTENANCE OF TRAFFIC STAGE 1A (THIS SHEET)

SEQUENCE OF CONSTRUCTION

1. BUILDING REMOVAL
2. CONSTRUCT PROPOSED PERMANENT U.S. 45 EMBANKMENT AND PAVEMENT
3. CONSTRUCT PROPOSED PERMANENT ALEXANDER RD. EMBANKMENT AND PAVEMENT
4. CONSTRUCT PROPOSED PERMANENT BIKE PATH EMBANKMENT AND SURFACE
5. CONSTRUCT PROPOSED PERMANENT DODD CEMETERY RD. PAVEMENT
6. CONSTRUCT PROPOSED PERMANENT SCHNAKE RD. EMBANKMENT AND PAVEMENT
7. CONSTRUCT PROPOSED PERMANENT ROBERTS DRAINAGE DITCH
8. CONSTRUCT PROPOSED PERMANENT S. COOK RD. EMBANKMENT AND PAVEMENT
9. CONSTRUCT PROPOSED PERMANENT ROBERTS ENTRANCE EMBANKMENT AND PAVEMENT
10. CONSTRUCT PROPOSED PERMANENT GANDERTOWN RD. EMBANKMENT AND PAVEMENT
11. CONSTRUCT PROPOSED PERMANENT LEFT COOK RD. EMBANKMENT AND PAVEMENT

TRAFFIC PLACEMENT

1. MAINTAIN TRAFFIC ON EXISTING U.S. 45
2. MAINTAIN TRAFFIC ON EXISTING SIDEROADS UNTIL PROPOSED SIDEROADS ARE CONSTRUCTED
3. ALL SIDEROADS SHALL REMAIN OPEN AND SHALL BE CONSTRUCTED UNDER TRAFFIC
4. ALL ENTRANCES SHALL REMAIN OPEN AND SHALL BE CONSTRUCTED UNDER TRAFFIC
5. TRAFFIC CONTROL DEVICES USED FOR TRAFFIC CONTROL SHALL BE PLACED IN THE WIDENING ALONG THE EDGE OF PAVEMENT WHEN NO WORK OPERATIONS ARE PRESENT AT THE END OF EACH WORK DAY AND WEEKENDS.


TRAFFIC CONTROL STANDARDS
701006, 701326, 701901

TRAFFIC CONTROL PAYMENT

TRAFFIC CONTROL AND PROTECTION, LUMP SUM AS PER TRAFFIC CONTROL STANDARD USED

NOTE:

ALT A & ALT B OPTION BEGINS AT STATION 449+88.13 AND CONTINUES TO THE END OF THE PROJECT.

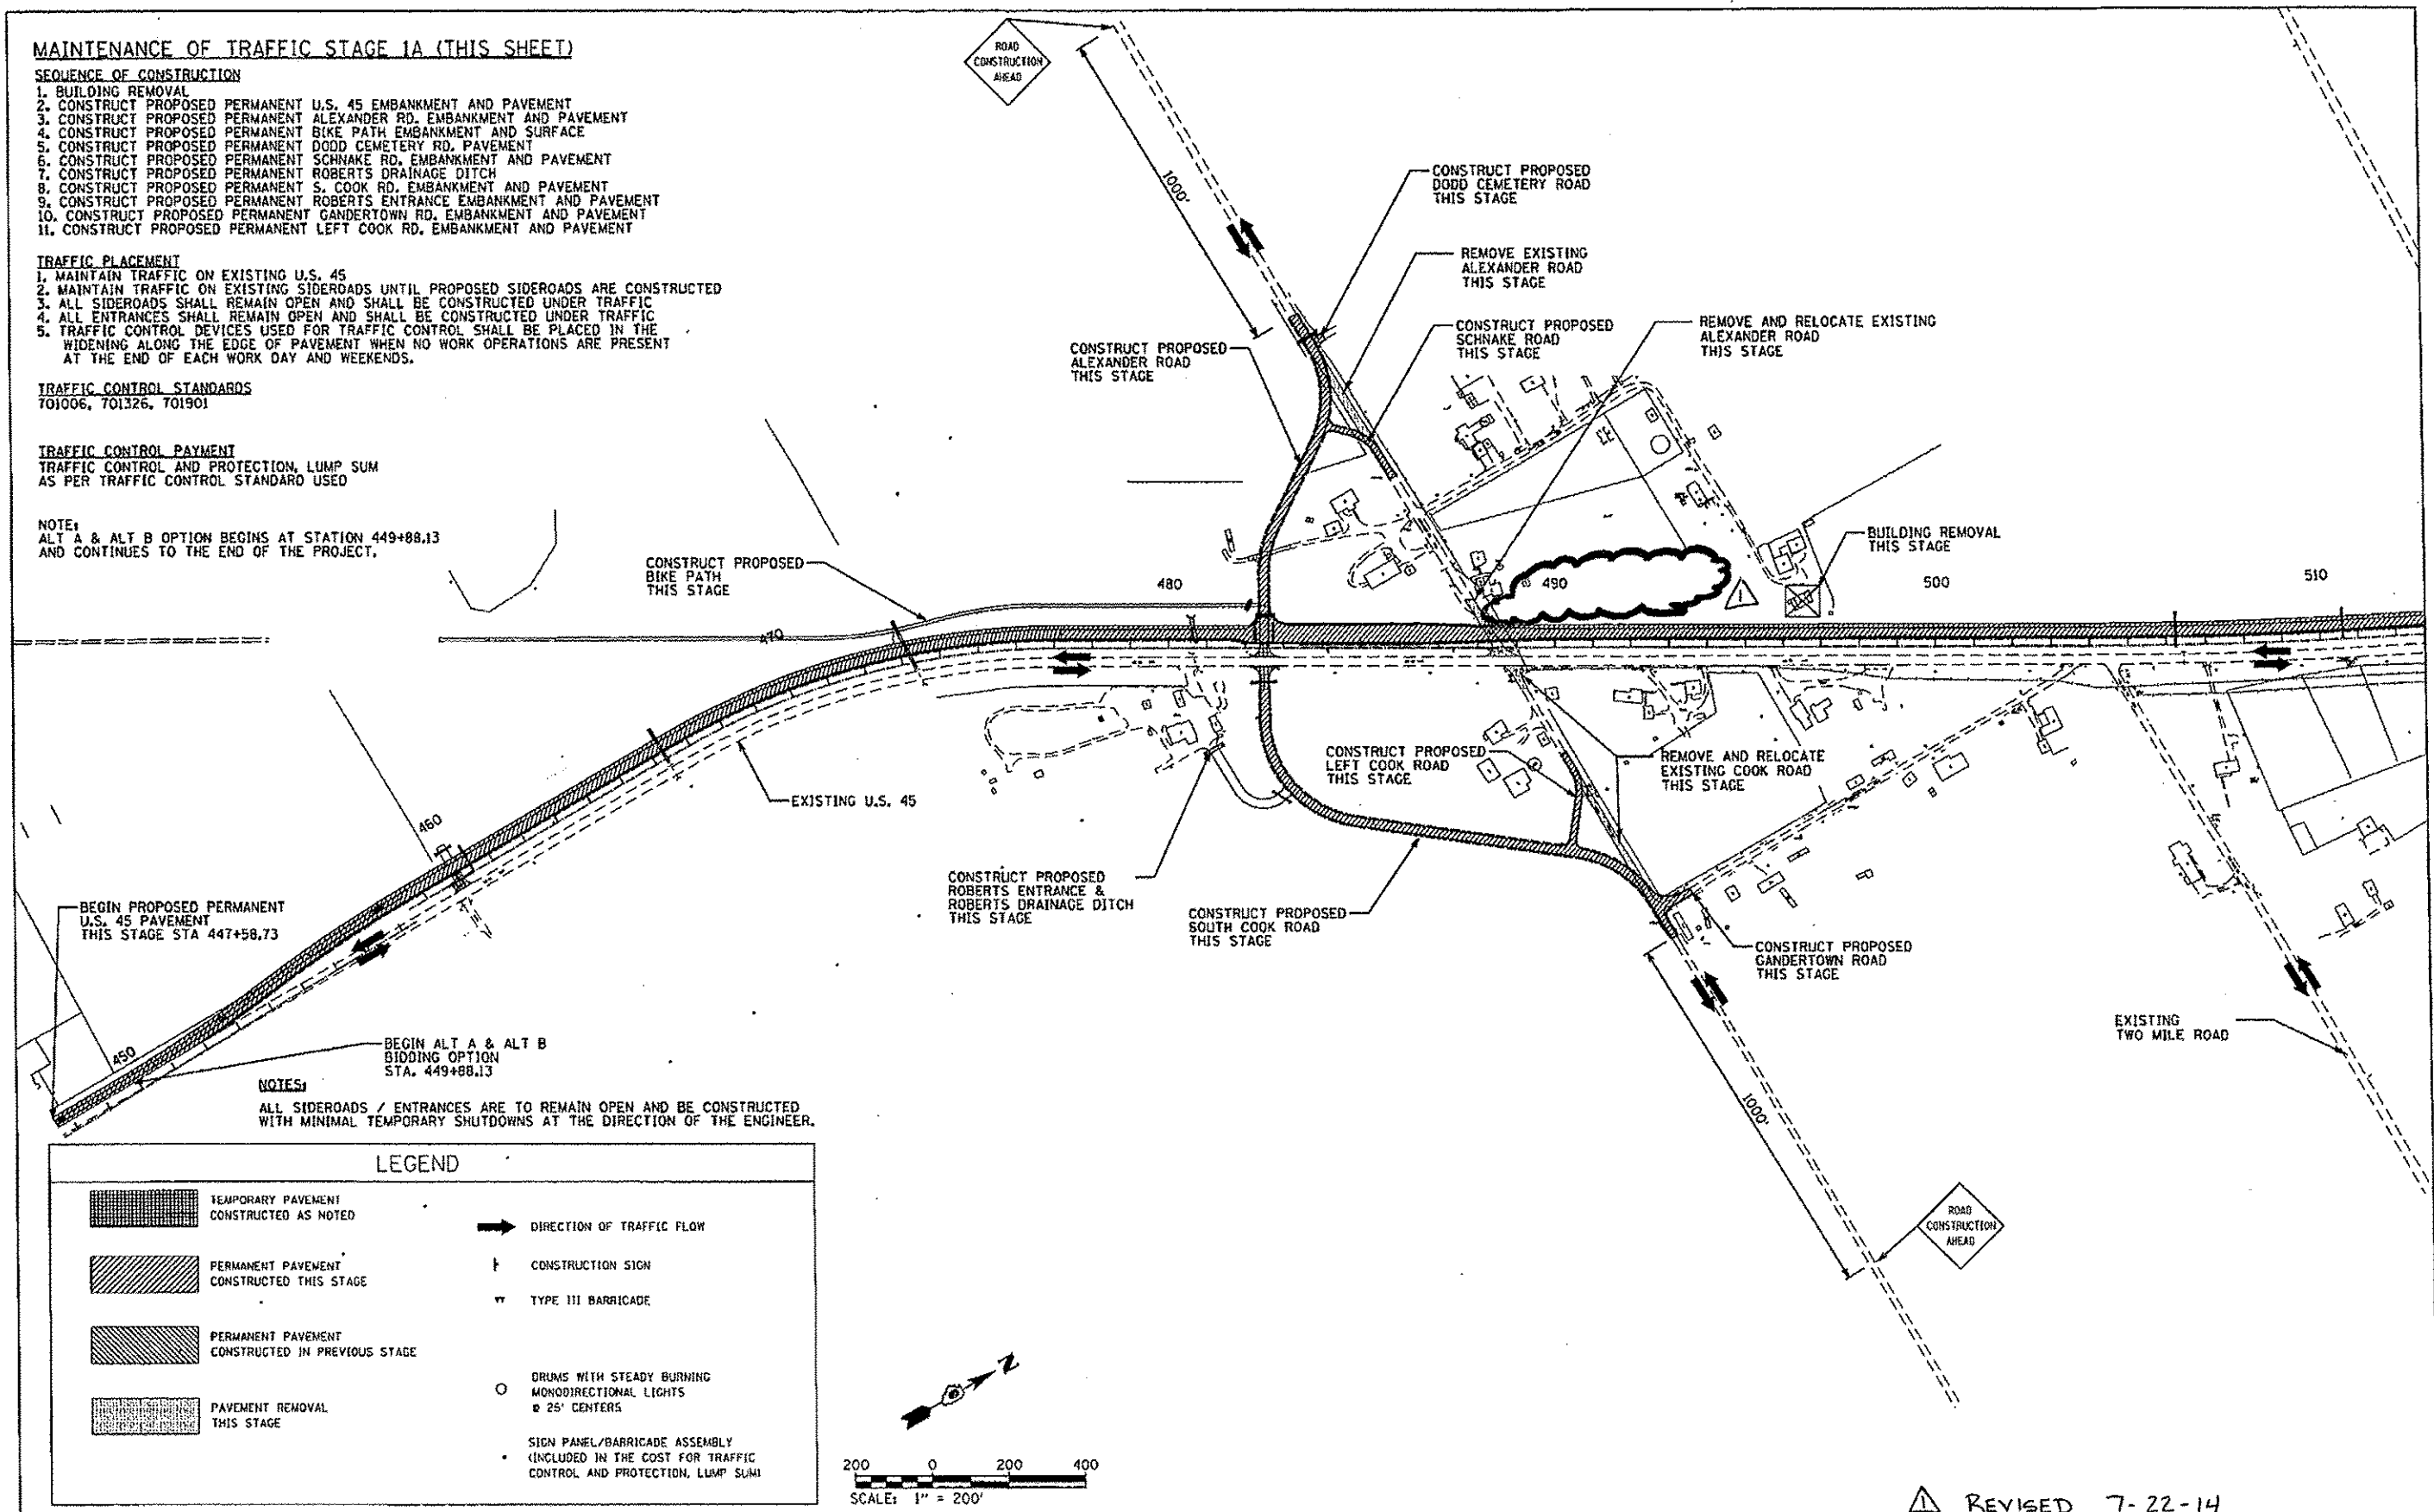


NOTES:

ALL SIDEROADS / ENTRANCES ARE TO REMAIN OPEN AND BE CONSTRUCTED WITH MINIMAL TEMPORARY SHUTDOWNS AT THE DIRECTION OF THE ENGINEER.

LEGEND

	TEMPORARY PAVEMENT CONSTRUCTED AS NOTED		DIRECTION OF TRAFFIC FLOW
	PERMANENT PAVEMENT CONSTRUCTED THIS STAGE		CONSTRUCTION SIGN
	PERMANENT PAVEMENT CONSTRUCTED IN PREVIOUS STAGE		TYPE III BARRICADE
	PAVEMENT REMOVAL THIS STAGE		DRUMS WITH STEADY BURNING MONODIRECTIONAL LIGHTS @ 25' CENTERS
			SIGN PANEL/BARRICADE ASSEMBLY (INCLUDED IN THE COST FOR TRAFFIC CONTROL AND PROTECTION, LUMP SUM)

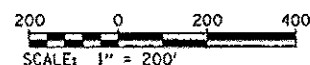

△ REVISED 7-22-14

FILE NAME *	USER NAME * hmnary	DESIGNED -	REVISED -	STATE OF ILLINOIS DEPARTMENT OF TRANSPORTATION	CONSTRUCTION STAGING PLAN STAGE 1A		F.A.P. RTE. 332	SECTION (29.30)R-1	COUNTY SALINE	TOTAL SHEETS 745	SHEET NO. 195	
P:\N\proj\2011\Proj\11297 - I00T US 45 Ph2\CV\CAD\Sheet\0978077-ent-Stage1A.dwg	DRAWN -	REVISED -	REVISED -		SCALE: 1" = 200'	SHEET	OF	SHEETS	STA. 447+58.73	TO STA. 510+00.00	ILLINOIS FED. AID PROJECT	
Default	PLOT SCALE * 490.6880 1 / in.	CHECKED -	REVISED -								CONTRACT NO. 78077	
	PLOT DATE * 7/22/2014	DATE -	REVISED -									