




P.O.T. STA. 388+48.82 \oslash U.S. 45
 N. 415,296.0684
 E. 953,408.7074

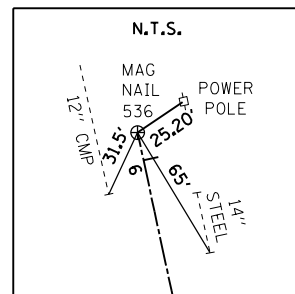



P.O.T. STA. 5+86.90 \oslash FOURTH ST. NORTH
 N. 416,230.6058
 E. 954,799.2414

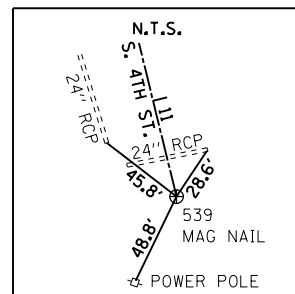


P.O.T. STA. 11+51.42 \oslash FOURTH ST. SOUTH
 N. 415,753.1064
 E. 955,098.4051

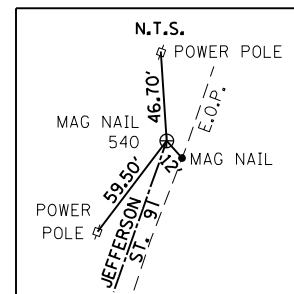


P.O.T. STA. 8+66.93 \oslash JEFFERSON ST. LT.
 N. 416,286.8701
 E. 955,769.7649

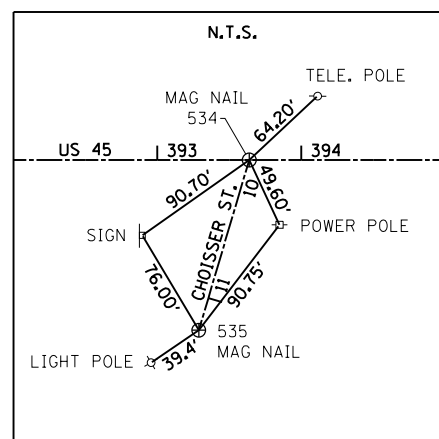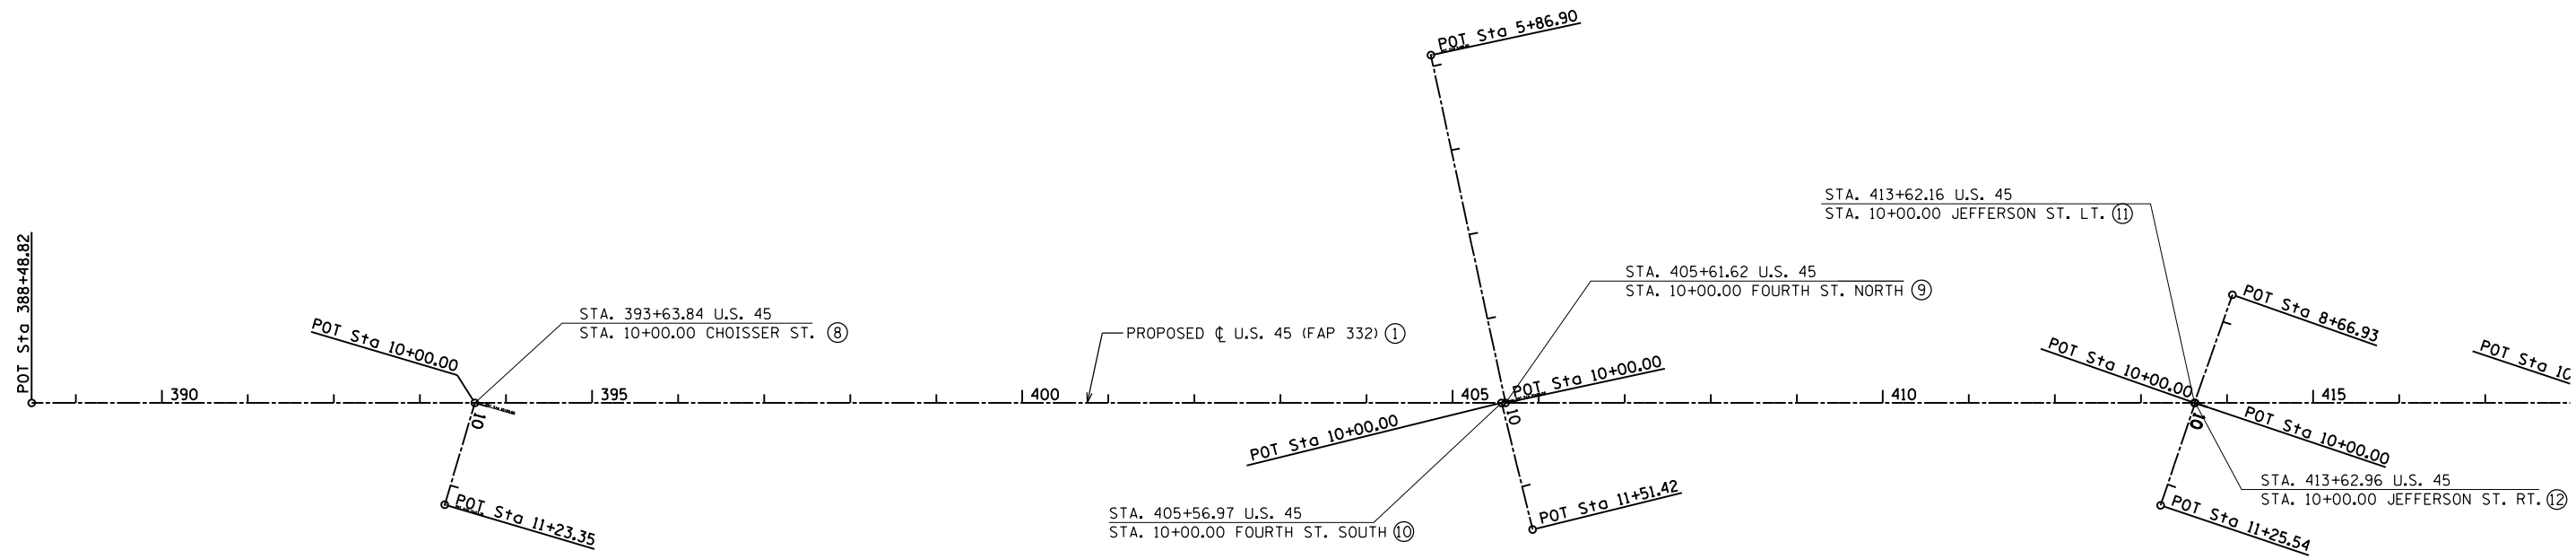

P.O.T. STA. 10+00.00 \oslash CHOISSER ST.
 STA. 393+63.84 \oslash U.S. 45
 N. 415,471.8316
 E. 953,892.8045
 P.O.T. STA. 11+23.35 \oslash CHOISSER ST.
 N. 415,348.7077
 E. 953,900.1975

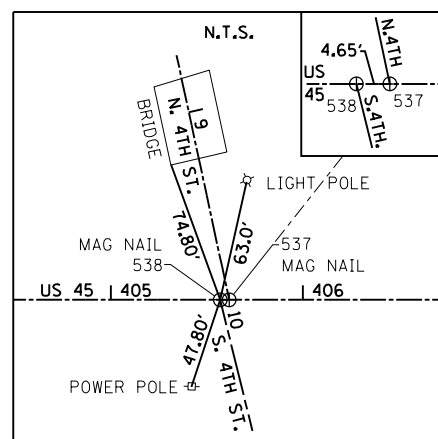


P.O.T. STA. 10+00.00 \oslash FOURTH ST. NORTH
 STA. 405+61.62 \oslash U.S. 45
 N. 415,880.6083
 E. 955,018.6811
 P.O.T. STA. 10+00.00 \oslash FOURTH ST. SOUTH
 STA. 405+56.97 \oslash U.S. 45
 N. 415,879.0208
 E. 955,014.3087

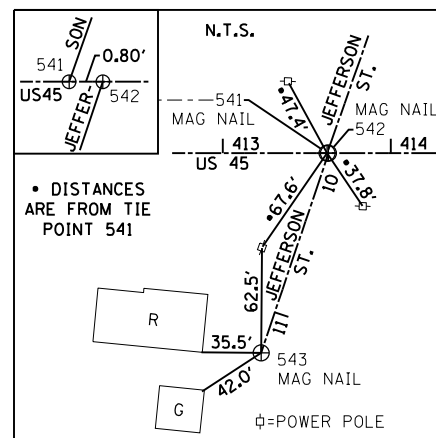

P.O.T. STA. 10+00.00 \oslash JEFFERSON ST. LT.
 STA. 413+62.16 \oslash U.S. 45
 N. 416,153.8109
 E. 955,771.1516
 P.O.T. STA. 10+00.00 \oslash JEFFERSON ST. RT.
 STA. 413+62.96 \oslash U.S. 45
 N. 416,154.0851
 E. 955,771.9068
 P.O.T. STA. 11+25.54 \oslash JEFFERSON ST. RT.
 N. 416,028.5783
 E. 955,774.7876

\oplus • REFER TO ALIGNMENT & CURVE DATA SHEETS (TYP.)

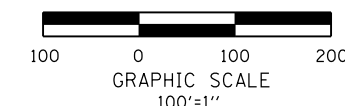

FILE NAME =	USER NAME = bemery	DESIGNED -	REVISED -
P:\Projects\2011 Projects\11297 - IDOT US 45 Ph2\CV\CADD Sheets\0978077-sht-ATB-Ties.dwg		DRAWN -	REVISED -
Default	PLOT SCALE = 200.0000' / in.	CHECKED -	REVISED -
	PLOT DATE = 4/30/2014	DATE -	REVISED -

**STATE OF ILLINOIS
 DEPARTMENT OF TRANSPORTATION**

ALIGNMENTS & TIES			
U.S. 45, CHOISSER ST., 4TH ST. & JEFFERSON ST.			
SCALE: 100'=1"	SHEET 1	OF SHEETS	STA. TO STA.

F.A.P. RTE.	SECTION	COUNTY	TOTAL SHEETS	SHEET NO.
332	(29,30)R-1	SALINE	745	67
CONTRACT NO. 78077				
ILLINOIS FED. AID PROJECT				