

CHAIN - BIKEPATH  
EX PROF - BIKEPATH\_EX  
PR PROF - BIKEPATH\_PR

P LTDITCH001A  
LT DITCH U.S. 45  
STA. 459+00.00 TO STA. 480+58.54

P LTDITCH001A  
LT DITCH U.S. 45  
STA. 459+00.00 TO  
STA. 480+58.54


CHAIN - PR45-3XOV  
EX PROF - 45RURALEX  
PR PROF - 45RURALPR

P RTDITCH001A  
RT DITCH U.S. 45  
STA. 458+45.08 TO STA. 481+00.00

BIKEPATH LD1  
LT DITCH BIKE PATH  
STA. 473+00.00 TO STA. 478+00.00

CHAIN - Roberts\_DT  
EX PROF - E.ROBERTSDITCH  
PR PROF - P.ROBERTSDITHC

GRAPHIC SCALE

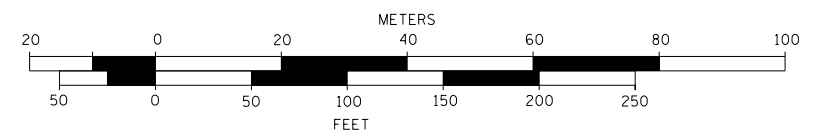

FILE NAME =	USER NAME = bemery	DESIGNED -	REVISED -
P:\Projects\2011 Projects\11297 - IDOT US	P:\2\CV\CADD Sheets\0978077-sht-Geopak.E	DRAWN	REVISED -
Default	PLOT SCALE = 100.0000' / 1m.	CHECKED -	REVISED -
	PLOT DATE = 4/30/2014	DATE -	REVISED -

**STATE OF ILLINOIS  
DEPARTMENT OF TRANSPORTATION**

**GEOPAK ELEMENT IDENTIFICATION ALIGNMENTS AND PROFILES**

SCALE: 1"=50' SHEET OF SHEETS STA. TO STA.

F.A.P. RTE.	SECTION	COUNTY	TOTAL SHEETS	SHEET NO.
332	(29,30)R-1	SALINE	745	117
CONTRACT NO. 78077				
ILLINOIS FED. AID PROJECT				