

P LTDITCH001C
 LT DITCH U.S. 45
 STA. 516+50.00 TO
 STA. 540+00.00

P LTDITCH001D
 LT DITCH U.S. 45
 STA. 540+75.00 TO
 STA. 556+50.00

1530+00


1535+00

1540+00

CHAIN - PR45-3XOV
 EX PROF - 45RURALEX
 PR PROF - 45RURALPR

P RTDITCH001A
 RT DITCH U.S. 45
 STA. 458+45.08 TO STA. 541+40.00

GRAPHIC SCALE

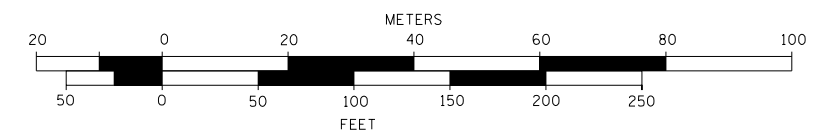

FILE NAME =	USER NAME = bemory	DESIGNED -	REVISED -
P:\Projects\2011 Projects\11297 - IDOT US	P:\2\CV\CADD Sheets\0978077-sht-Geopak.E	DRAWN	REVISED -
Default	PLOT SCALE = 100.0000' / in.	CHECKED -	REVISED -
	PLOT DATE = 4/30/2014	DATE -	REVISED -

**STATE OF ILLINOIS
 DEPARTMENT OF TRANSPORTATION**

GEOPAK ELEMENT IDENTIFICATION ALIGNMENTS AND PROFILES

SCALE: 1"=50' SHEET OF SHEETS STA. TO STA.

F.A.P. RTE.	SECTION	COUNTY	TOTAL SHEETS	SHEET NO.
332	(29,30)R-1	SALINE	745	121
CONTRACT NO. 78077				
ILLINOIS FED. AID PROJECT				