


GRAPHIC SCALE

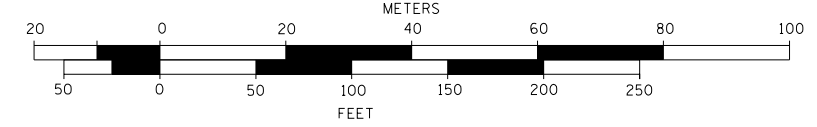

CHAIN - BIKEPATH
EX PROF - BIKEPATH_EX
PR PROF - BIKEPATH_PR

FILE NAME =	USER NAME = bemery	DESIGNED -	REVISED -
P:\Projects\2011 Projects\11297 - IDOT US 5 Ph2\CV\CADD Sheets\0978077-sht-Geopak.Elemental.dgn		DRAWN -	REVISED -
Default	PLOT SCALE = 100.0000' / in.	CHECKED -	REVISED -
	PLOT DATE = 4/30/2014	DATE -	REVISED -

**STATE OF ILLINOIS
DEPARTMENT OF TRANSPORTATION**

GEOPAK ELEMENT IDENTIFICATION ALIGNMENTS AND PROFILES

SCALE: 1"=50' SHEET OF SHEETS STA. TO STA.

F.A.P. RTE.	SECTION	COUNTY	TOTAL SHEETS	SHEET NO.
332	(29,30)R-1	SALINE	745	134
CONTRACT NO. 78077				
ILLINOIS FED. AID PROJECT				