
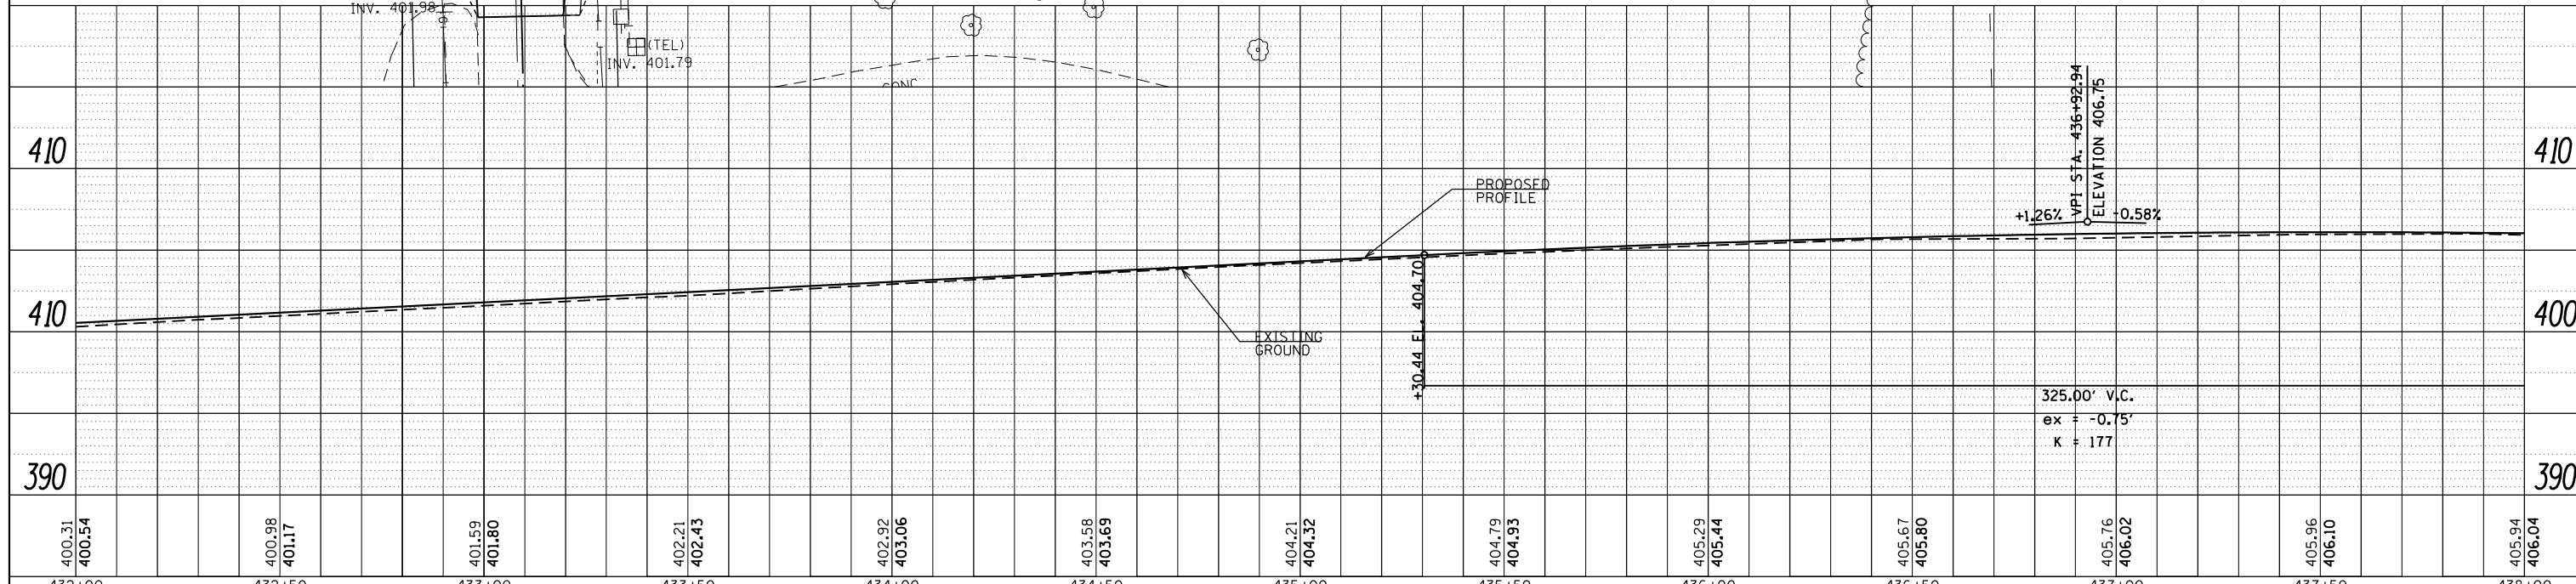
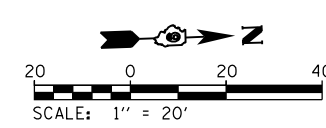


DATE	
BY	
SURVEYED	
PLOTTED	
ALIGNED	
CHECKED	
DESIGNED	
NO. _____	
NOTE BOOK	
NO. _____	
CADD FILE NAME	
NO. _____	

DATE	
BY	
SURVEYED	
PLOTTED	
GRADES CHECKED	
STRUCTURE	
NOTATIS CHFD	
NO. _____	
NOTE BOOK	
NO. _____	

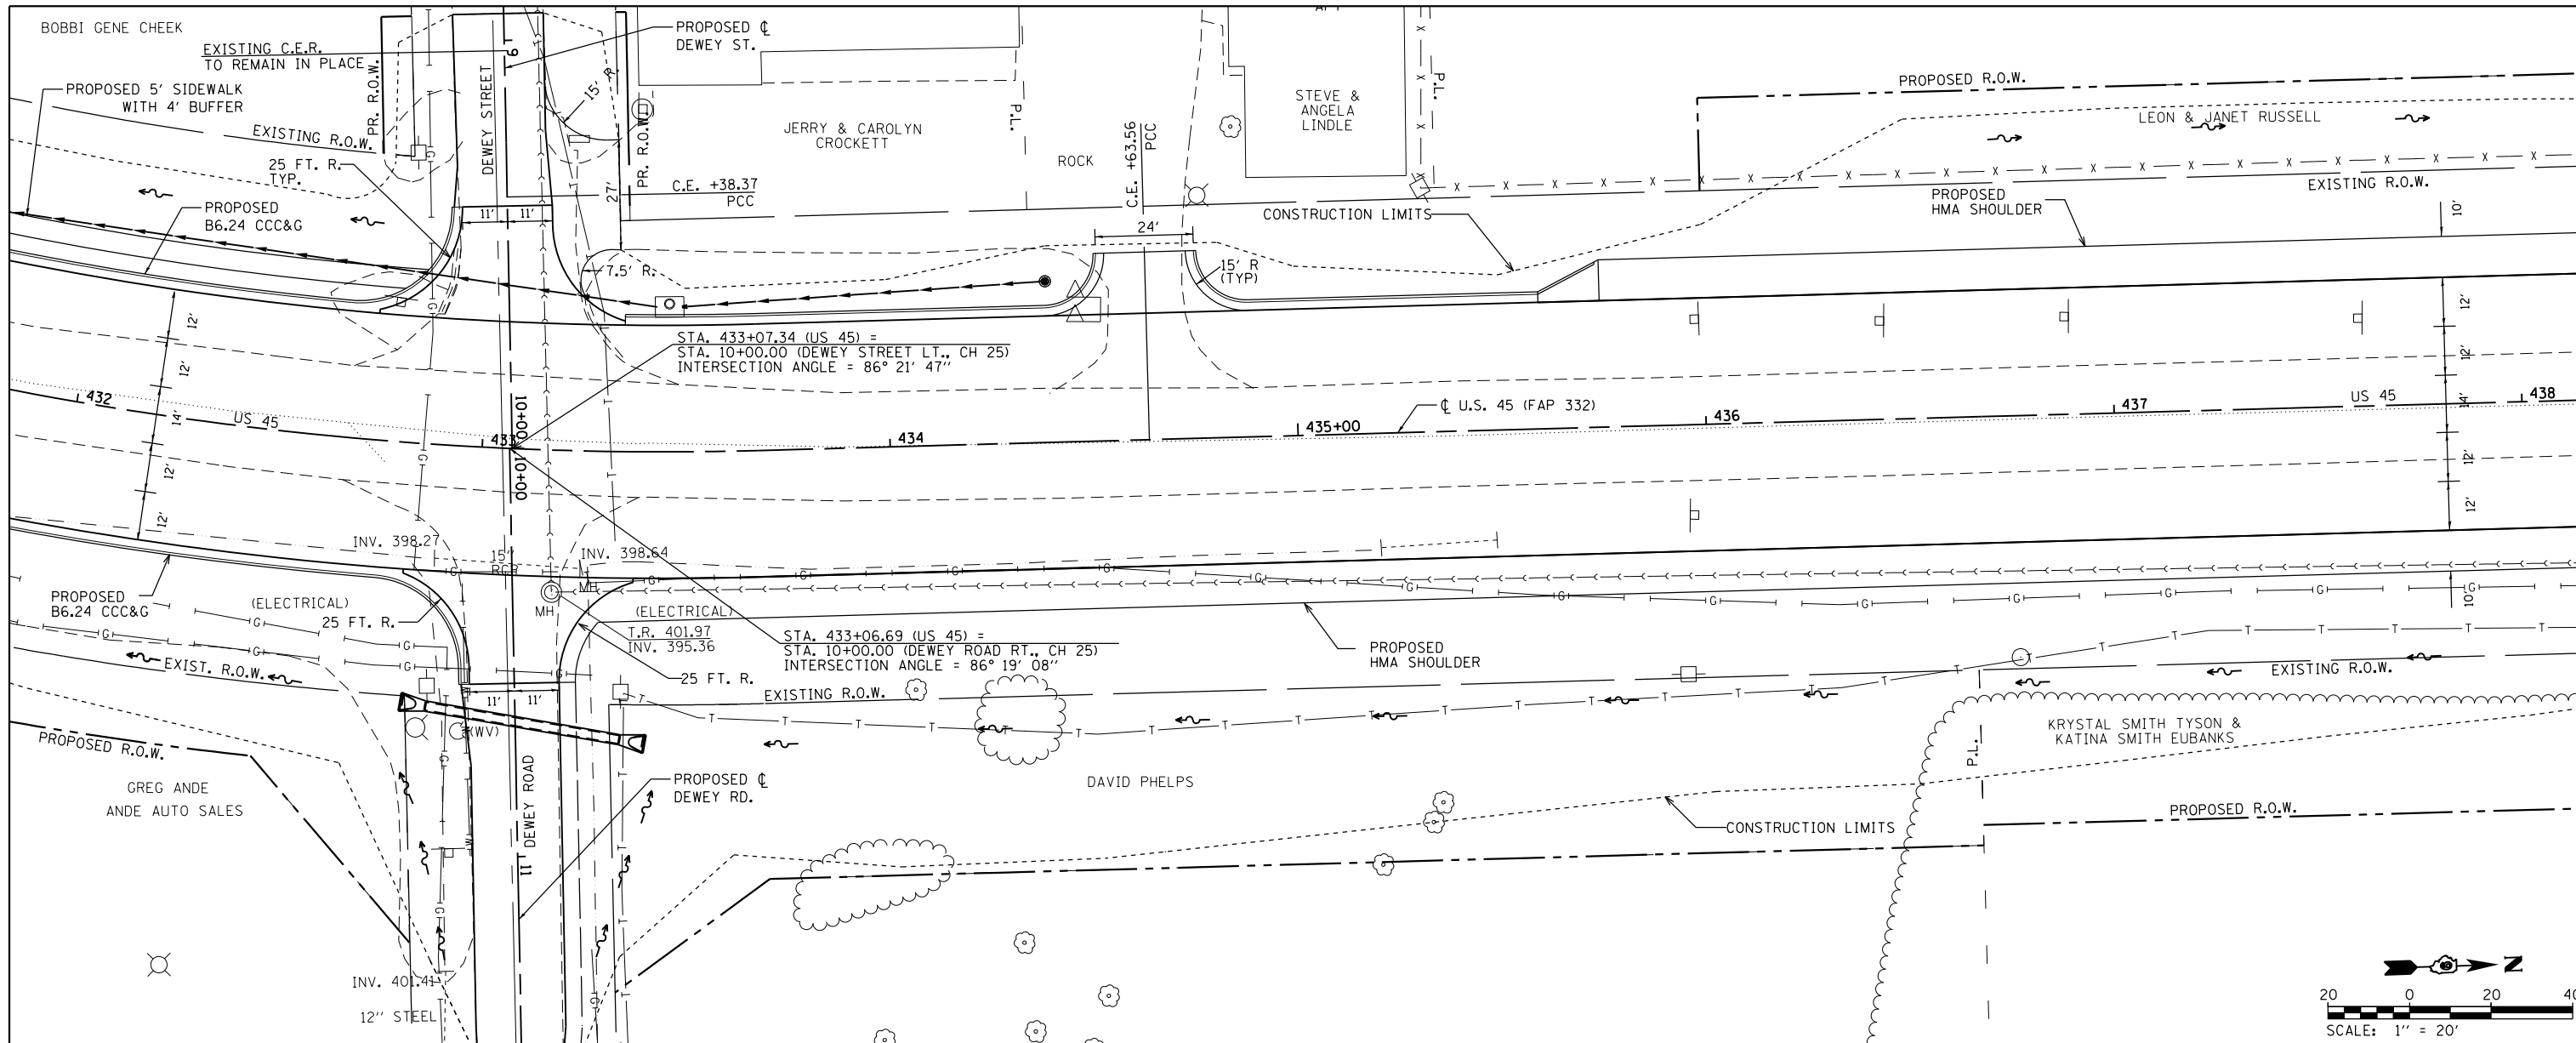

400.31	400.54	400.98	401.17	401.59	401.80	402.21	402.43	402.92	403.06	403.58	403.69	404.21	404.32	404.79	404.93	405.29	405.44	405.67	405.80	405.76	406.02	405.96	406.10	405.94	406.04
432+00		432+50		433+00		433+50		434+00		434+50		435+00		435+50		436+00		436+50		437+00		437+50		438+00	