
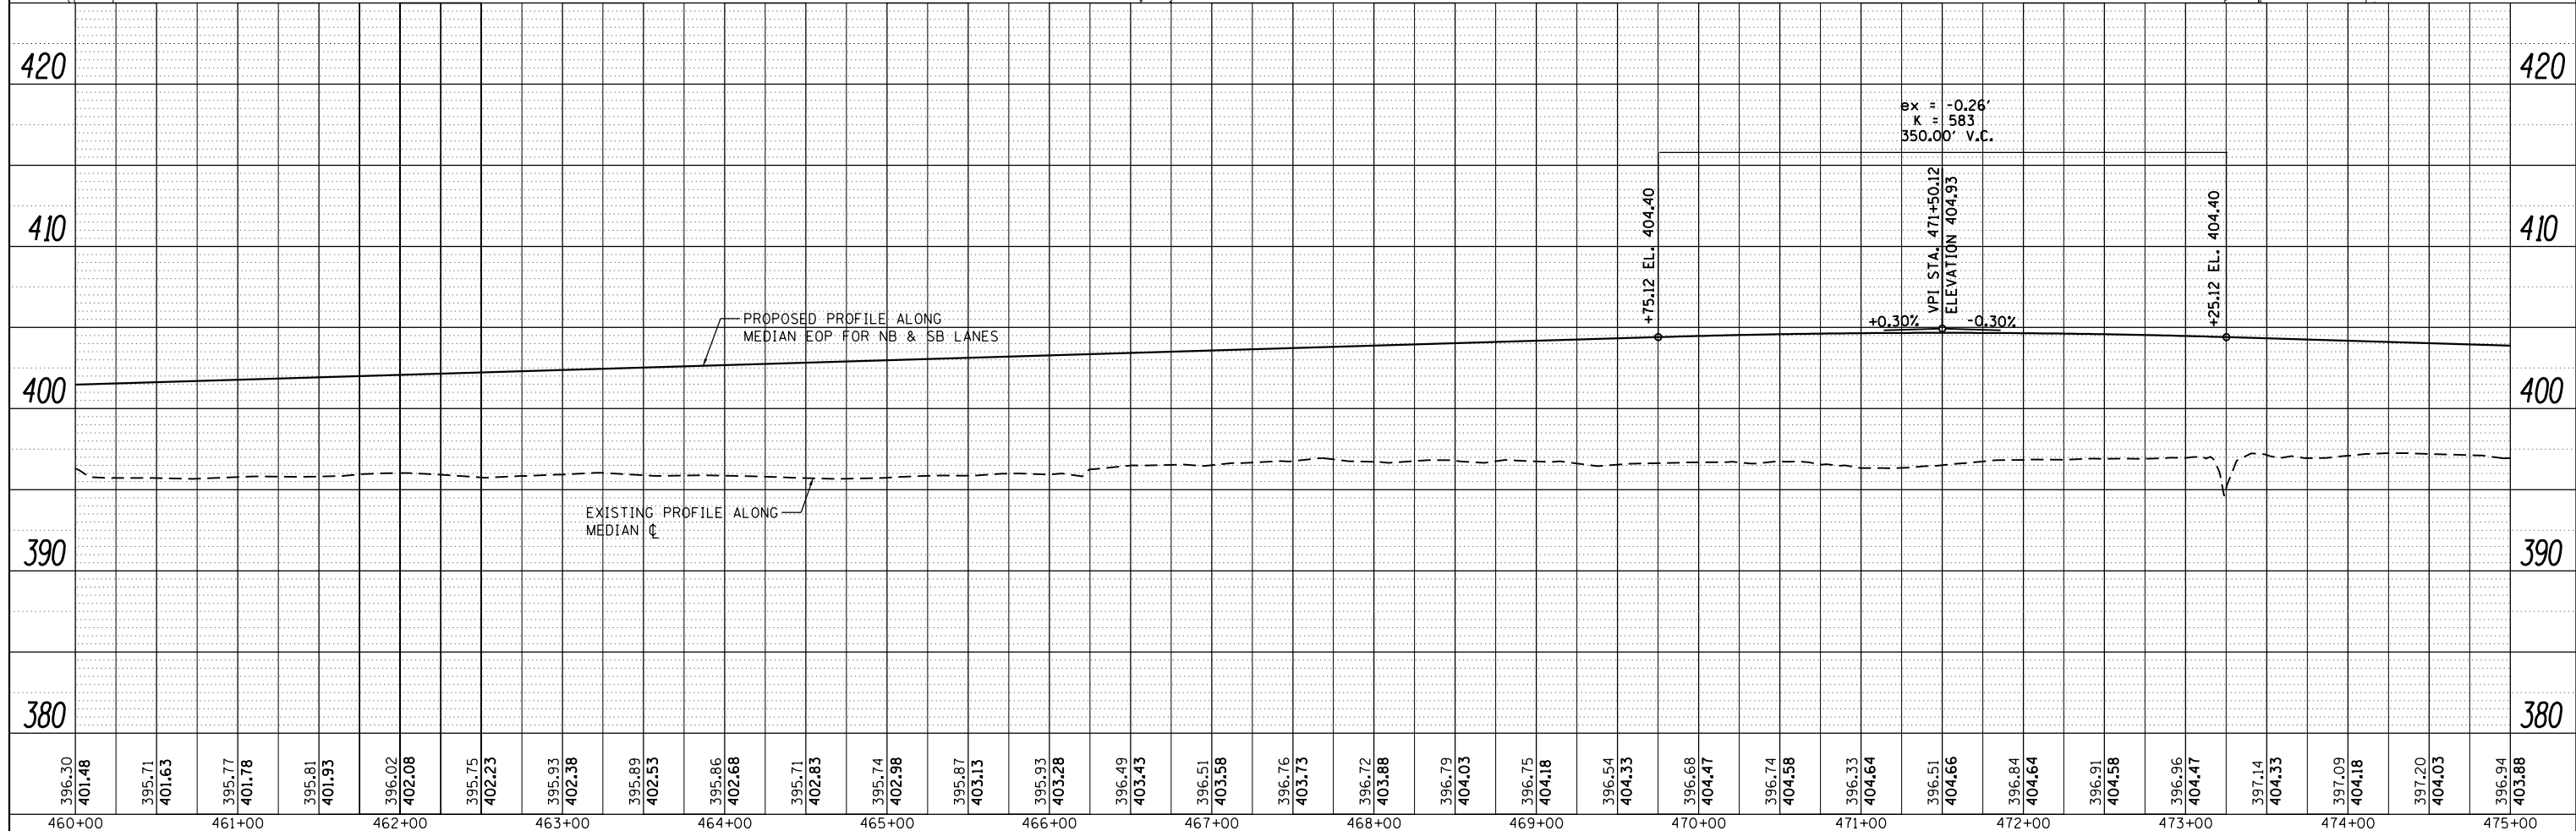


DATE	
BY	
PLAN	SURVEYED
	NOTED
	CHECKED
	ALIGNED
	FILED
	NO.

DATE	
BY	
PROFILE	SURVEYED
	NOTED
	CHECKED
	GRADES
	STRUCTURE
	NOTATIONS
	CHP
	NO.

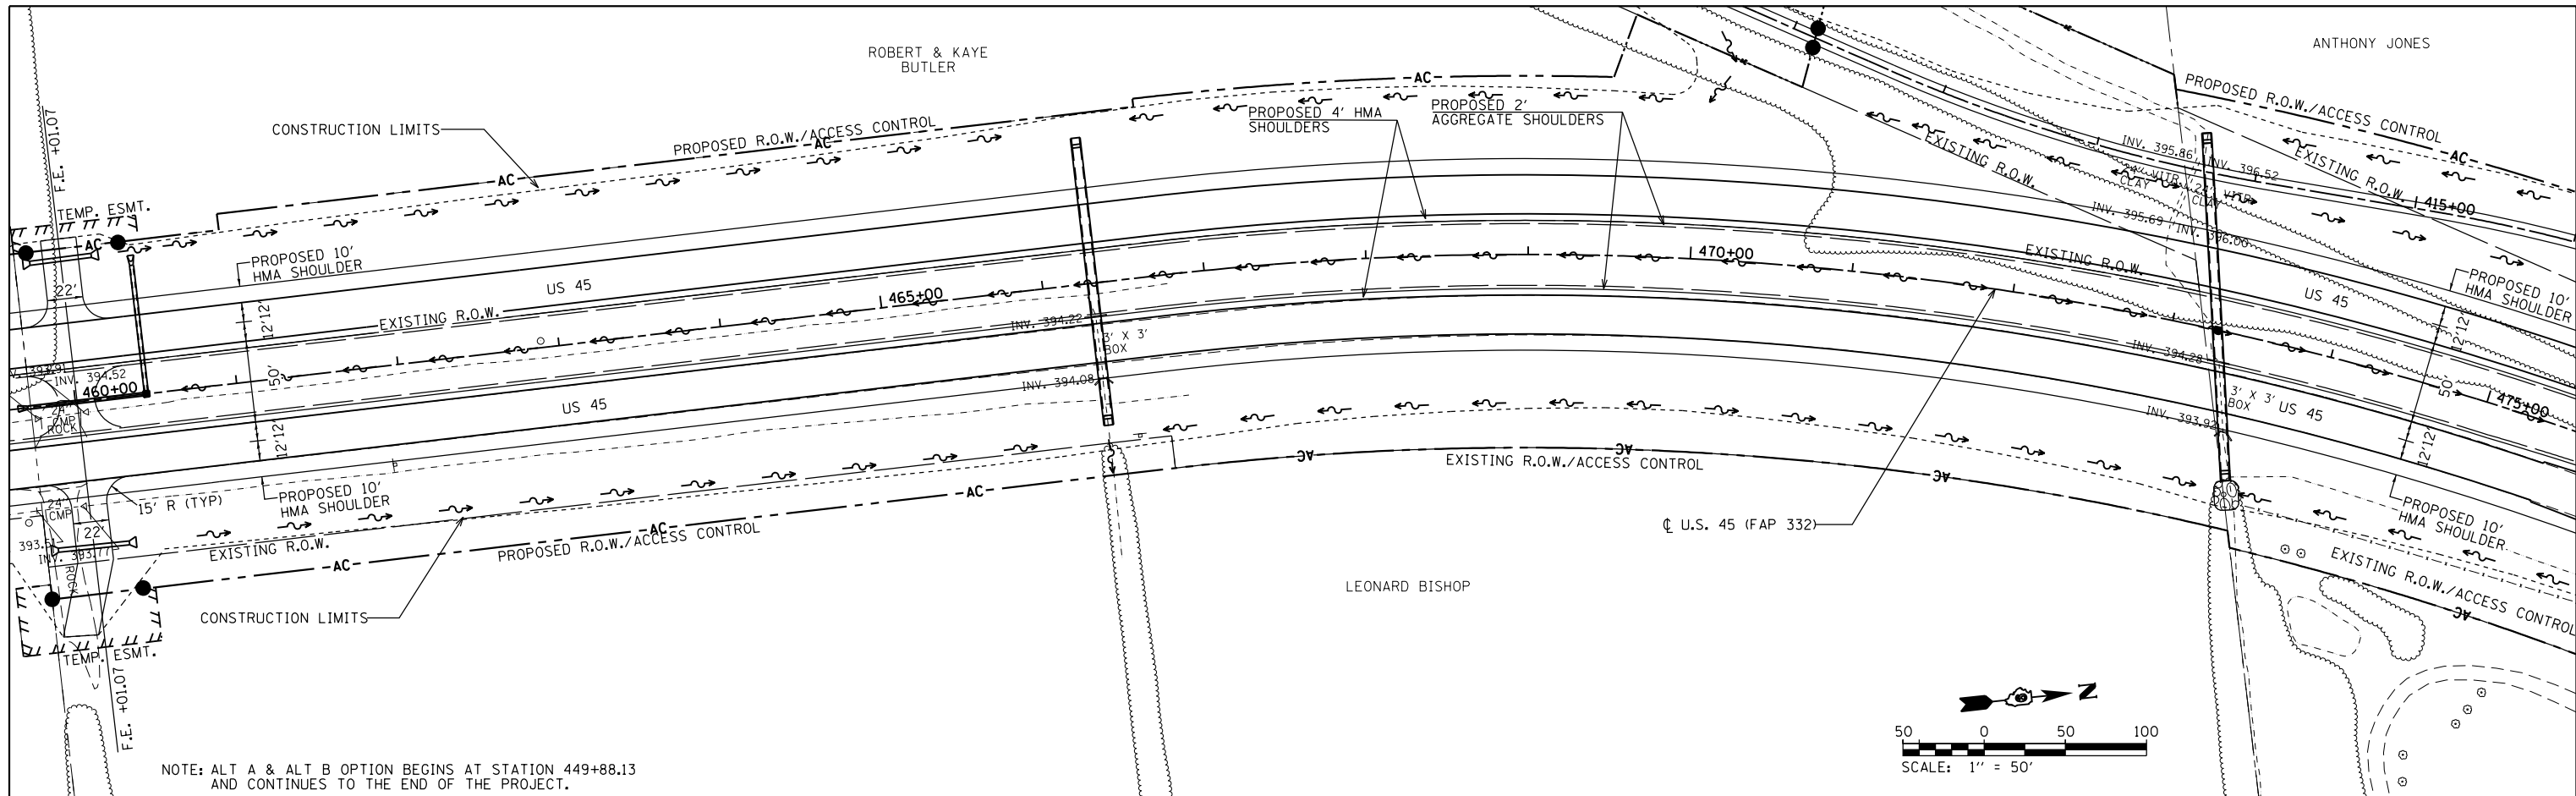

FILE NAME =	USER NAME = bemery	DESIGNED -	REVISED -	<b>STATE OF ILLINOIS</b> <b>DEPARTMENT OF TRANSPORTATION</b>	<b>ROADWAY PLAN &amp; PROFILE</b> <b>U.S. 45</b>		F.A.P. RTE.	SECTION	COUNTY	TOTAL SHEETS	SHEET NO.
P:\Projects\2011 Projects\11297 - I00T US45	Ph2\CV\CADD Sheets\0978077-sh1-plnprof-US45	DRAWN -	REVISED -				332	(29,30)R-1	SALINE	745	151
PLOT SCALE = 100.0000' / 1"		CHECKED -	REVISED -				CONTRACT NO. 78077				
PLOT DATE = 4/30/2014		DATE -	REVISED -				ILLINOIS FED. AID PROJECT				