
## LEGEND

- 1 EXISTING HOT-MIX ASPHALT RESURFACED PCC PAVEMENT, 14"
- 2 MAINTAIN TRAFFIC ON U.S. 45 FROM STAGE 1A
- 15) TEMPORARY ¢ PAVMENT MARKING (SEE STAGE 2 MOT SHEETS FOR TYPE)

  (16) TEMPORARY PAVEMENT MARKING LINE 4" (SOLID WHITE)
- 17) REMOVE TEMPORARY PAVEMENT MARKING FROM STAGE 1B



\* TO BE CONSTRUCTED BEFORE PLACING LANES UNDER TRAFFIC IN STAGE 2

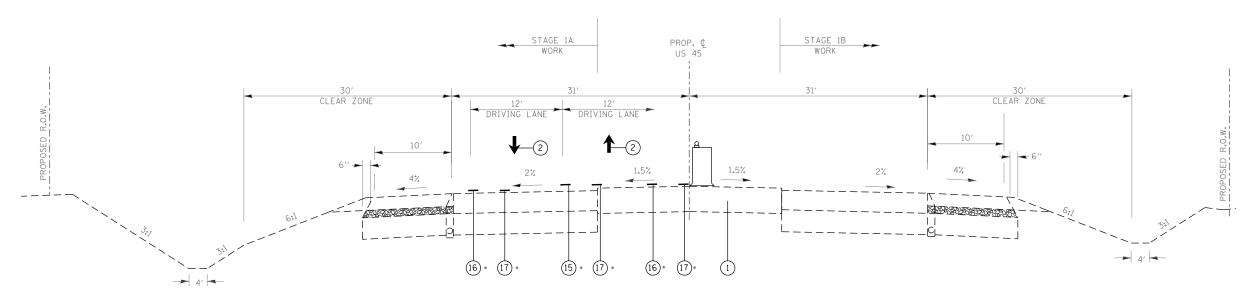

## PROPOSED URBAN TRANSITION TYPICAL SECTION

TO BE USED: STA. 444+35.00 TO 447+58.73

F	LE NAME = USER NAME = bemery		DESIGNED -	REVISED -		CONSTRUCTION STAGING PLAN					F.A.P.	SECTION	COUNTY	TOTAL SHEET SHEETS NO.
F	:\Projects\2011 Projects\11297 - IDOT US	\$5 Ph2\CV\CADD Sheets\D978077-sht-Stage2.dg	P DRAWN - CHECKED -	REVISED -	STATE OF ILLINOIS DEPARTMENT OF TRANSPORTATION SO	STAGE 2				332	(29,30)R-1	SALINE	745 257	
		PLOT SCALE = 400.00000 '/ in.		REVISED -								CONTRACT	T NO. 78077	
	efault	PLOT DATE = 4/30/2014	DATE -	REVISED -		SCALE: N.T.S.	SHEET	OF	SHEETS STA.	TO STA.		ILLINOIS FED. AI	D PROJECT	