
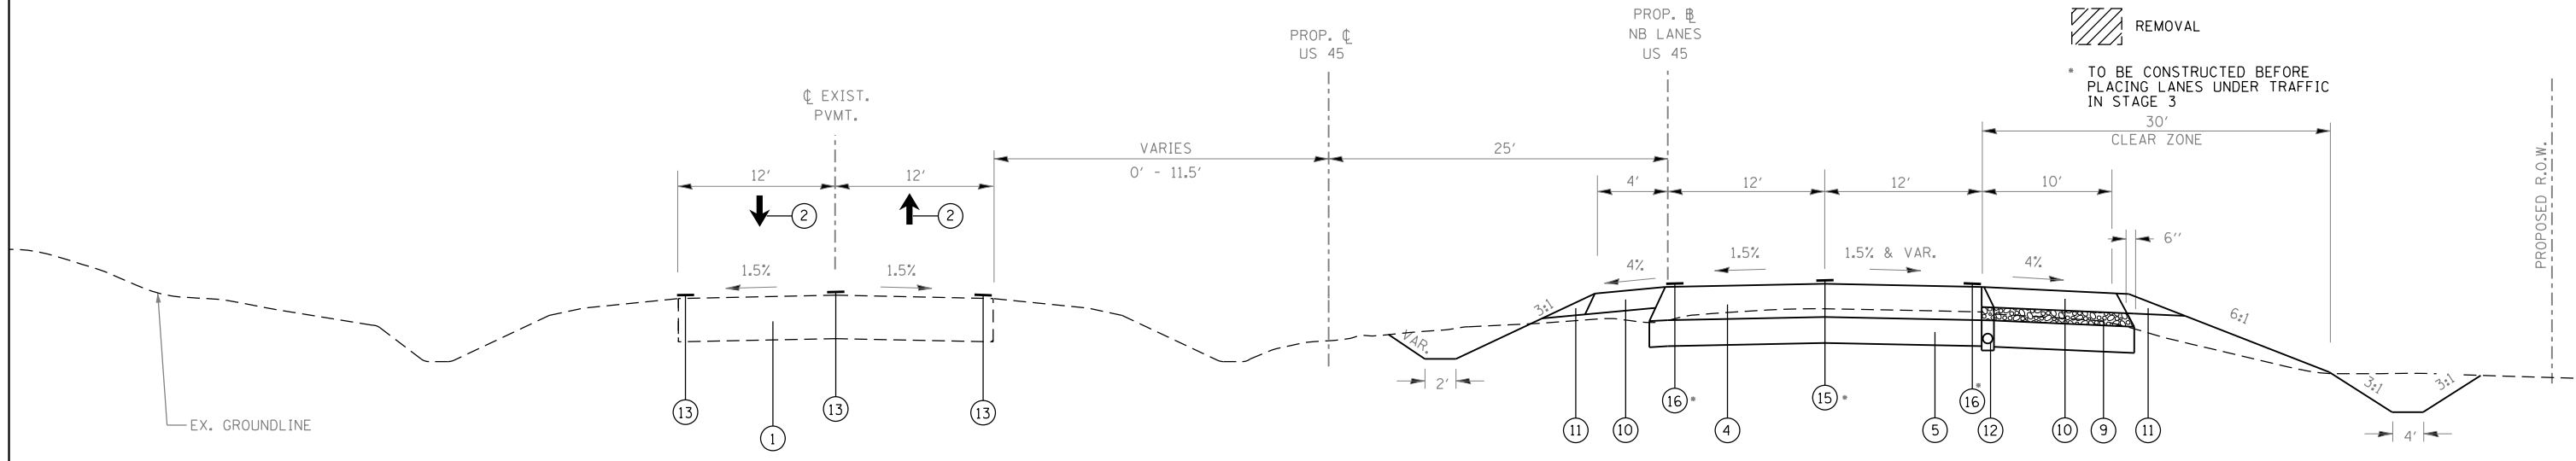


**PROPOSED RURAL SUPERELEVATED TYPICAL SECTION**

TO BE USED: STA. 689+33.98 TO 691+91.52

- LEGEND**
- ① EXISTING HOT-MIX ASPHALT RESURFACED PCC PAVEMENT, 14"
  - ② MAINTAIN TRAFFIC ON EXISTING U.S. 45
  - ④ ALT A: HOT-MIX ASPHALT BINDER COURSE, N90, IL-19.0, 9" OR  
ALT B: PORTLAND CEMENT CONCRETE PAVEMENT, 9" (JOINTED)
  - ⑤ PROCESSING LIME MODIFIED SOILS (12" MIN.) (SEE GEOTECHNICAL REPORT FOR DEPTH OF PROPOSED LIME MODIFICATION)
  - ⑨ SUB-BASE GRANULAR MATERIAL TYPE "C" (TO BE OMITTED IF ALT B IS USED)
  - ⑩ ALT A: HOT-MIX ASPHALT SHOULDERS, 8" OR  
ALT B: PORTLAND CEMENT CONCRETE SHOULDERS, 9"
  - ⑪ AGGREGATE SHOULDERS, TYPE B
  - ⑫ PIPE UNDERDRAINS, 4" (HWY STD. 601001)
  - ⑬ TEMPORARY PAVEMENT MARKING FROM STAGE 1A TO REMAIN IN PLACE
  - ⑮ TEMPORARY CL PAVEMENT MARKING (SEE STAGE 3 MOT SHEETS FOR TYPE)
  - ⑯ TEMPORARY PAVEMENT MARKING LINE - 4" (SOLID WHITE)
-  REMOVAL
- \* TO BE CONSTRUCTED BEFORE PLACING LANES UNDER TRAFFIC IN STAGE 3



**PROPOSED RURAL TANGENT TYPICAL SECTION (EX. U.S. 45 ON LEFT)**

TO BE USED: STA. 691+91.52 TO 693+69.36

FILE NAME =	USER NAME = bemory	DESIGNED -	REVISED -	<b>STATE OF ILLINOIS DEPARTMENT OF TRANSPORTATION</b>	<b>CONSTRUCTION STAGING PLAN STAGE 2</b>			F.A.P. RTE.	SECTION	COUNTY	TOTAL SHEETS	SHEET NO.
P:\Projects\2011 Projects\11297 - IDOT US 45 Ph2\CV\CADD Sheets\0978077-sht-Stage2.dgn	PLOT SCALE = 400.0000' / in.	DRAWN -	REVISED -					332	(29,30)R-1	SALINE	745	262
Default	PLOT DATE = 4/30/2014	CHECKED -	REVISED -		SCALE: N.T.S. SHEET OF SHEETS STA. TO STA.			CONTRACT NO. 78077				
		DATE -	REVISED -		ILLINOIS FED. AID PROJECT							