


PROPOSED RURAL TYPICAL SECTION SURFACE COURSE
(TO BE PLACED AT THE COMPLETION OF STAGE 3)

- LEGEND
- ① EXISTING HOT-MIX ASPHALT RESURFACED
PCC PAVEMENT, 14"
 - ② HOT-MIX ASPHALT SURFACE COURSE, MIX D, N90, 2 1/4"
 - ③ HOT-MIX ASPHALT SURFACE REMOVAL, VARIABLE DEPTH
 - ⑧ STRIP REFLECTIVE CRACK CONTROL TREATMENT
 - ⑩ HOT-MIX ASPHALT SHOULDERS, 8"
 - ⑪ AGGREGATE SHOULDERS, TYPE B

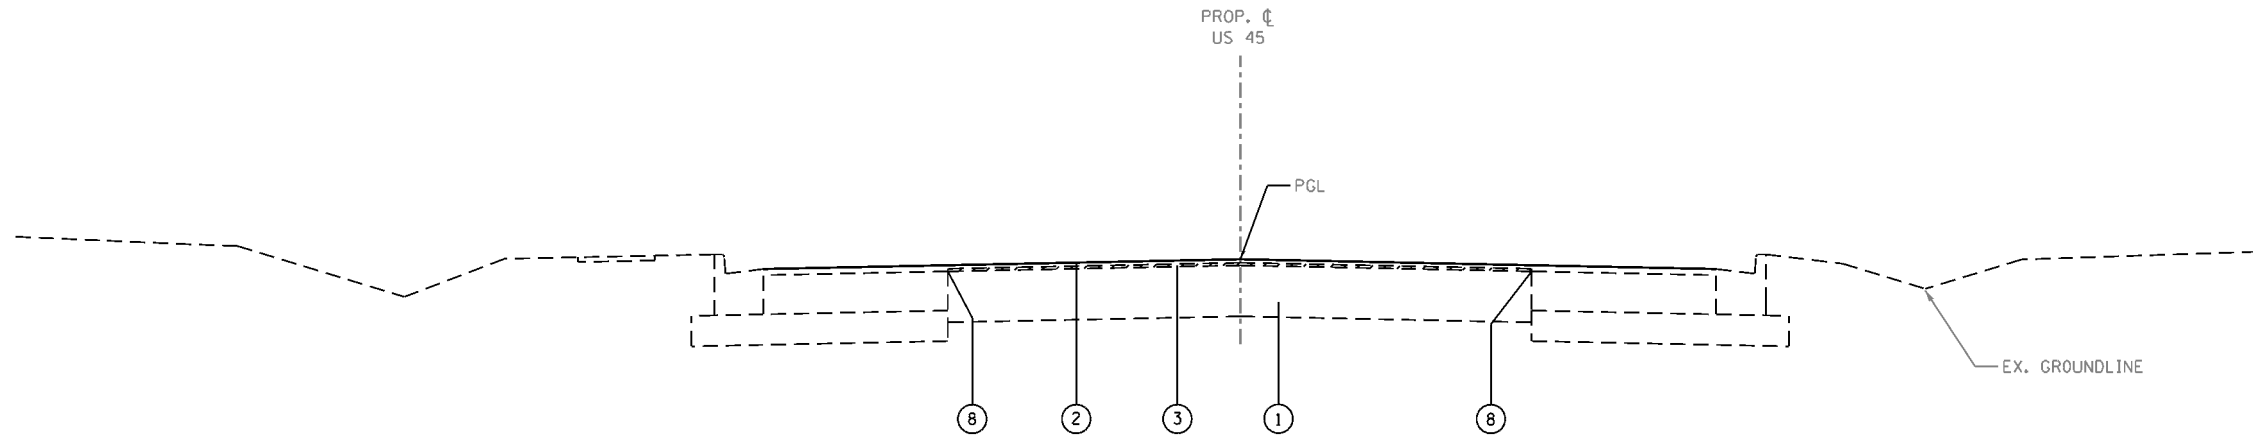

PROPOSED URBAN TYPICAL SECTION SURFACE COURSE
(TO BE PLACED AT THE COMPLETION OF STAGE 3)

FILE NAME =	USER NAME = bmary	DESIGNED -	REVISED -	STATE OF ILLINOIS DEPARTMENT OF TRANSPORTATION	CONSTRUCTION STAGING PLAN STAGE 3				F.A.P. RTE.	SECTION	COUNTY	TOTAL SHEETS	SHEET NO.
P:\Projects\2011 Projects\11297 - IDOT US 45 Ph2\CV\CADD Sheets\0978077-sht-Stage3.dgn		DRAWN -	REVISED -		332	(29,30)R-1	SALINE	745	302				
Default	PLOT SCALE = 400.0000' / 1" =	CHECKED -	REVISED -		CONTRACT NO. 78077				ILLINOIS FED. AID PROJECT				
	PLOT DATE = 4/30/2014	DATE -	REVISED -		SCALE: N.T.S.	SHEET	OF	SHEETS	STA.	TO	STA.		