

MAINTENANCE OF TRAFFIC STAGE 3 (THIS SHEET)

SEQUENCE OF CONSTRUCTION

1. CONSTRUCT PROPOSED U.S. 45 EMBANKMENT AND PAVEMENT
2. CONSTRUCT PROPOSED TEXAS CITY TRANSITION 2 EMBANKMENT AND PAVEMENT
3. CONSTRUCT PROPOSED PERMANENT U.S. 45 NORTHBOUND TURN LANE
4. CONSTRUCT U.S. 45 SURFACE COURSE UNDER TRAFFIC AT COMPLETION OF STAGE 3 FOR ALT A. NO SURFACE COURSE NEEDED IF ALT B IS USED.
5. ALL FINAL PAVEMENT MARKINGS TO BE INLAID UNDER TRAFFIC UPON THE COMPLETION OF THE SURFACE COURSE FOR ALT A, OR GROUND IN IF ALT B IS USED.

TRAFFIC PLACEMENT


1. MAINTAIN TRAFFIC ON PROPOSED U.S. 45 FROM STAGE 2
2. MAINTAIN TRAFFIC ON EXISTING SIDEROADS
3. FINAL SURFACE COURSE FOR NB CROSSOVER SHALL BE CONSTRUCTED UNDER TRAFFIC
4. UPON COMPLETION OF STAGE 3 ROADWORK, ALL LANES MAY BE OPEN ON U.S. 45

TRAFFIC CONTROL STANDARDS
701006, 701201, 701311, 701326

TRAFFIC CONTROL PAYMENT

TRAFFIC CONTROL AND PROTECTION, LUMP SUM AS PER TRAFFIC CONTROL STANDARD USED


NOTE:
ALT A & ALT B OPTION BEGINS AT STATION 449+88.13 AND CONTINUES TO THE END OF THE PROJECT.

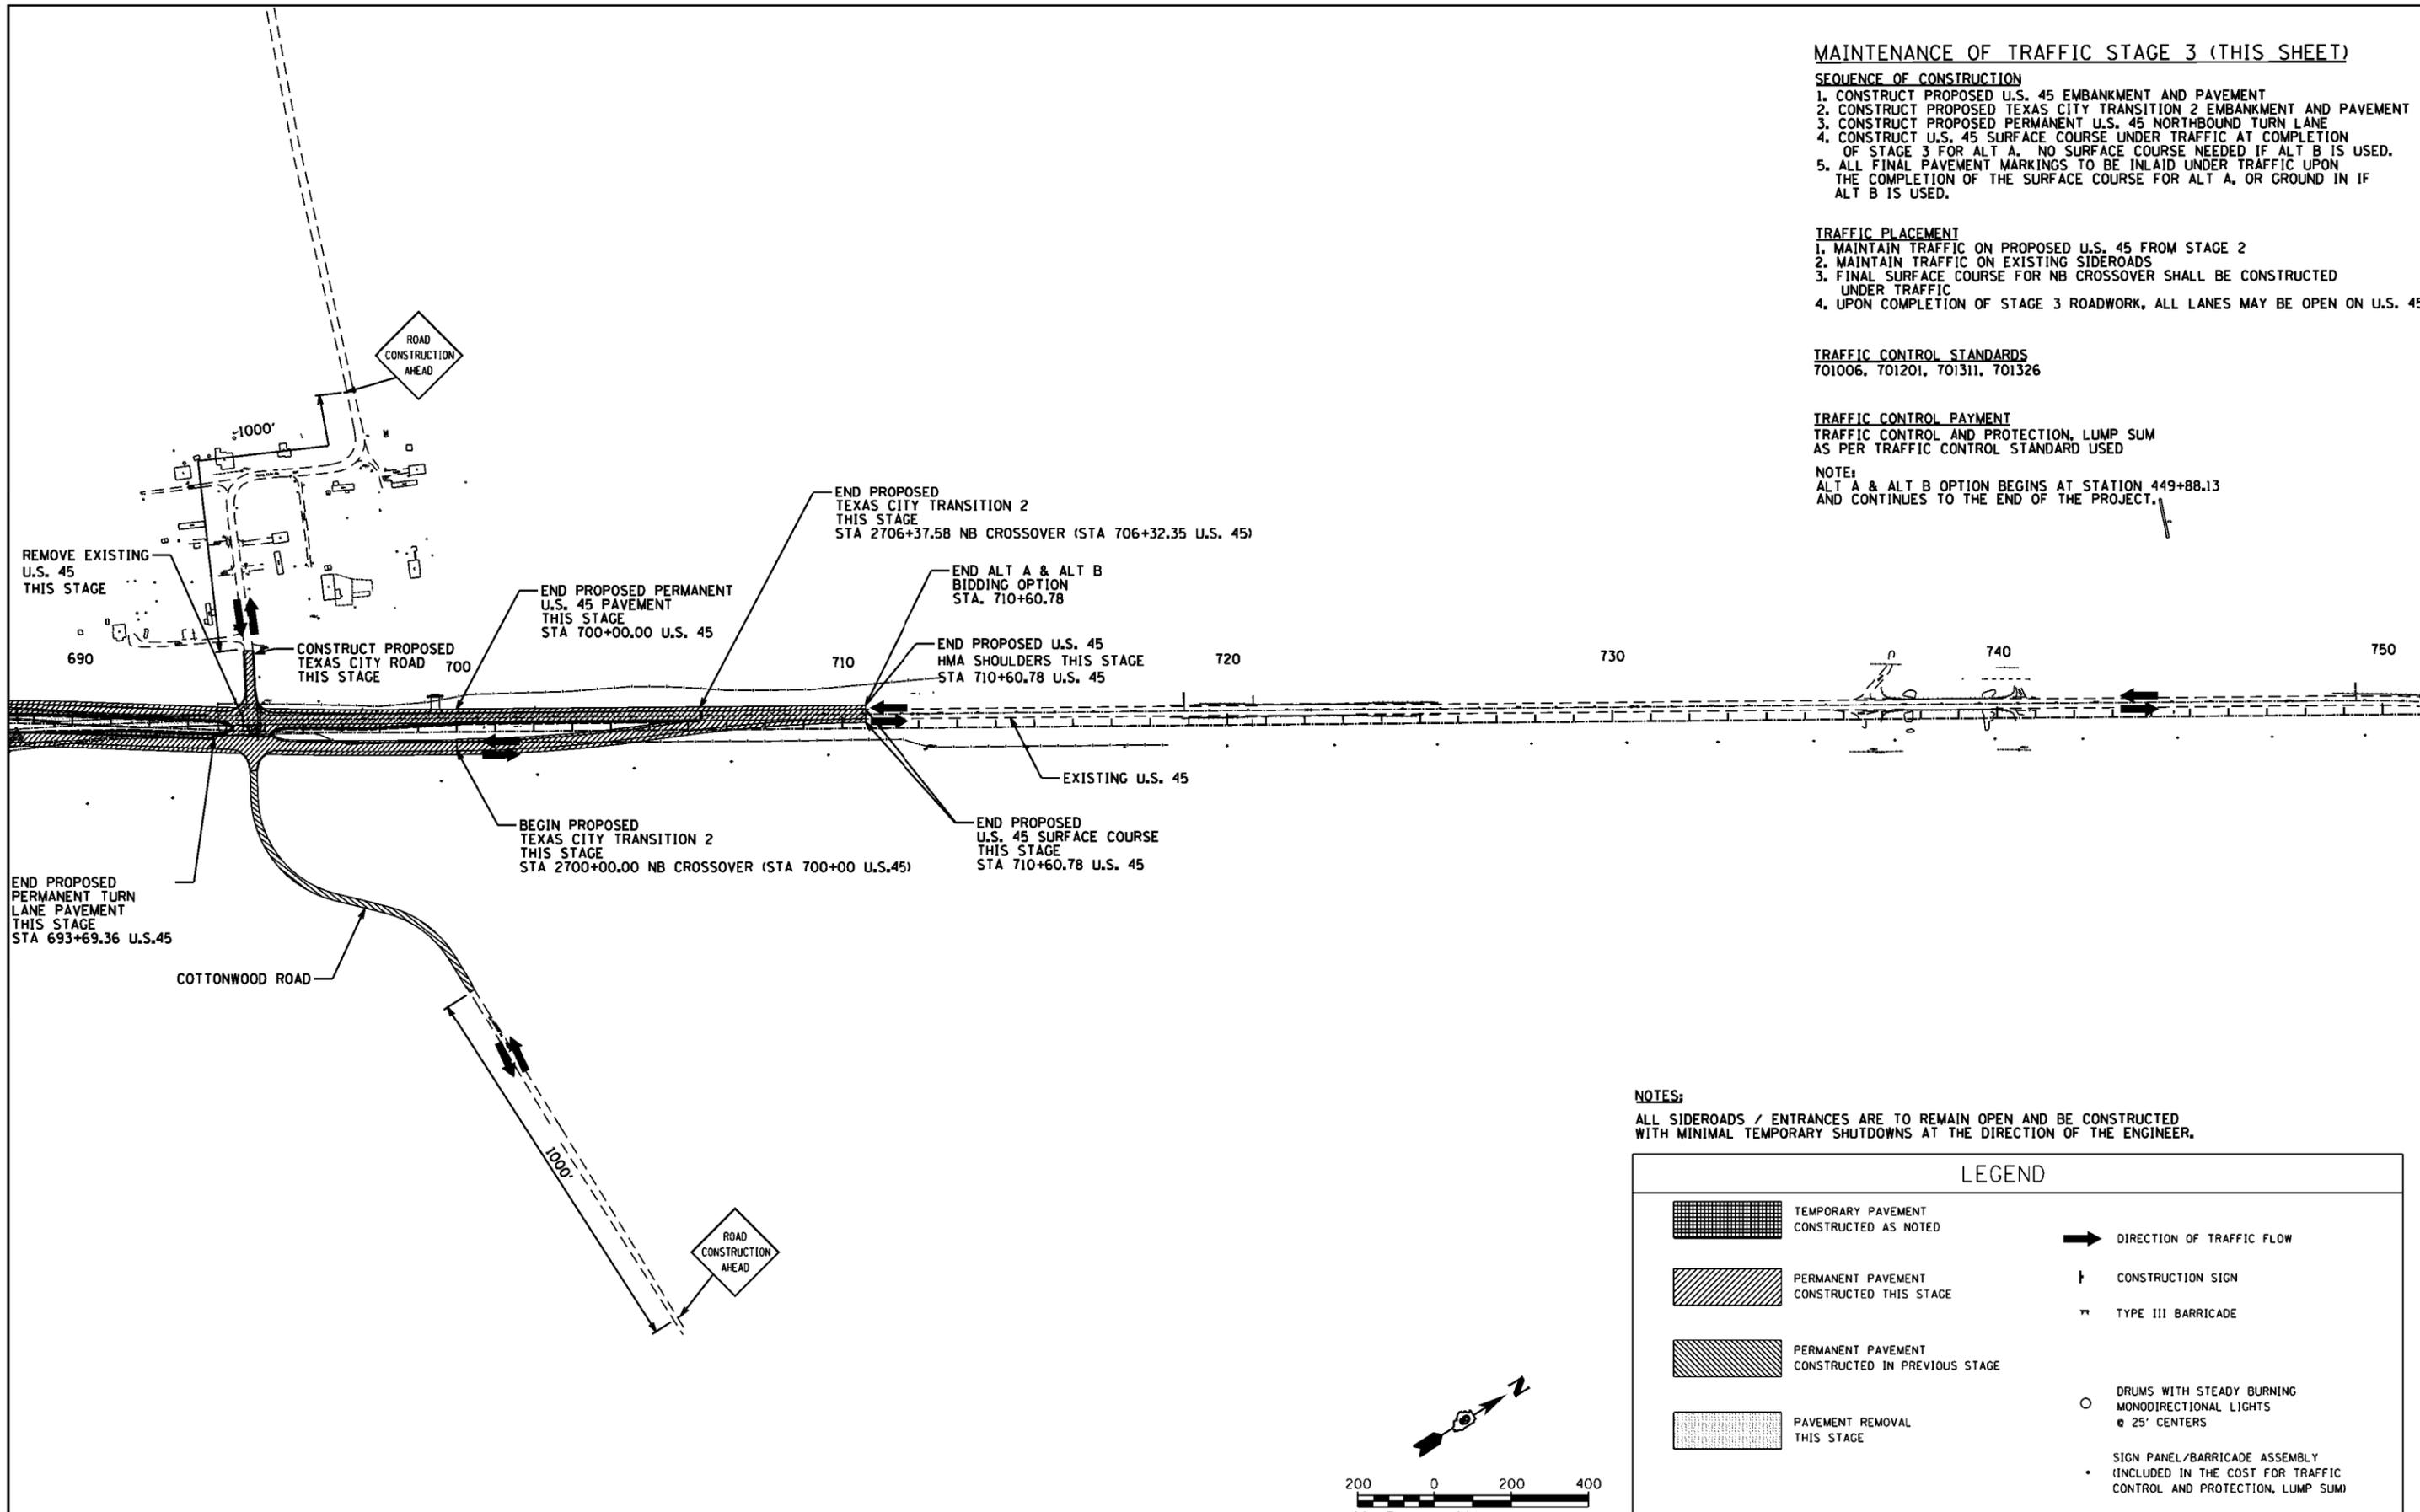

NOTES:
ALL SIDEROADS / ENTRANCES ARE TO REMAIN OPEN AND BE CONSTRUCTED WITH MINIMAL TEMPORARY SHUTDOWNS AT THE DIRECTION OF THE ENGINEER.

LEGEND

	TEMPORARY PAVEMENT CONSTRUCTED AS NOTED		DIRECTION OF TRAFFIC FLOW
	PERMANENT PAVEMENT CONSTRUCTED THIS STAGE		CONSTRUCTION SIGN
	PERMANENT PAVEMENT CONSTRUCTED IN PREVIOUS STAGE		TYPE III BARRICADE
	PAVEMENT REMOVAL THIS STAGE		DRUMS WITH STEADY BURNING MONODIRECTIONAL LIGHTS @ 25' CENTERS
			SIGN PANEL/BARRICADE ASSEMBLY (INCLUDED IN THE COST FOR TRAFFIC CONTROL AND PROTECTION, LUMP SUM)

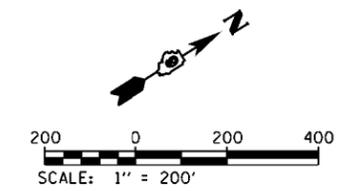

FILE NAME =	USER NAME = bamey	DESIGNED -	REVISED -
P:\Projects\2011 Projects\11297 - IDOT US 45 Ph2\CV\CADD Sheets\0978077-sht-Stage3.dgn		DRAWN -	REVISED -
Default	PLOT SCALE = 400.0000' / in.	CHECKED -	REVISED -
	PLOT DATE = 4/30/2014	DATE -	REVISED -

**STATE OF ILLINOIS
DEPARTMENT OF TRANSPORTATION**

CONSTRUCTION STAGING PLAN			
STAGE 3			
SCALE: 1" = 200'	SHEET	OF SHEETS	STA. 690+00.00 TO STA. 750+00.00

F.A.P. RTE.	SECTION	COUNTY	TOTAL SHEETS	SHEET NO.
332	(29,30)R-1	SALINE	745	308
CONTRACT NO. 78077				
ILLINOIS FED. AID PROJECT				