
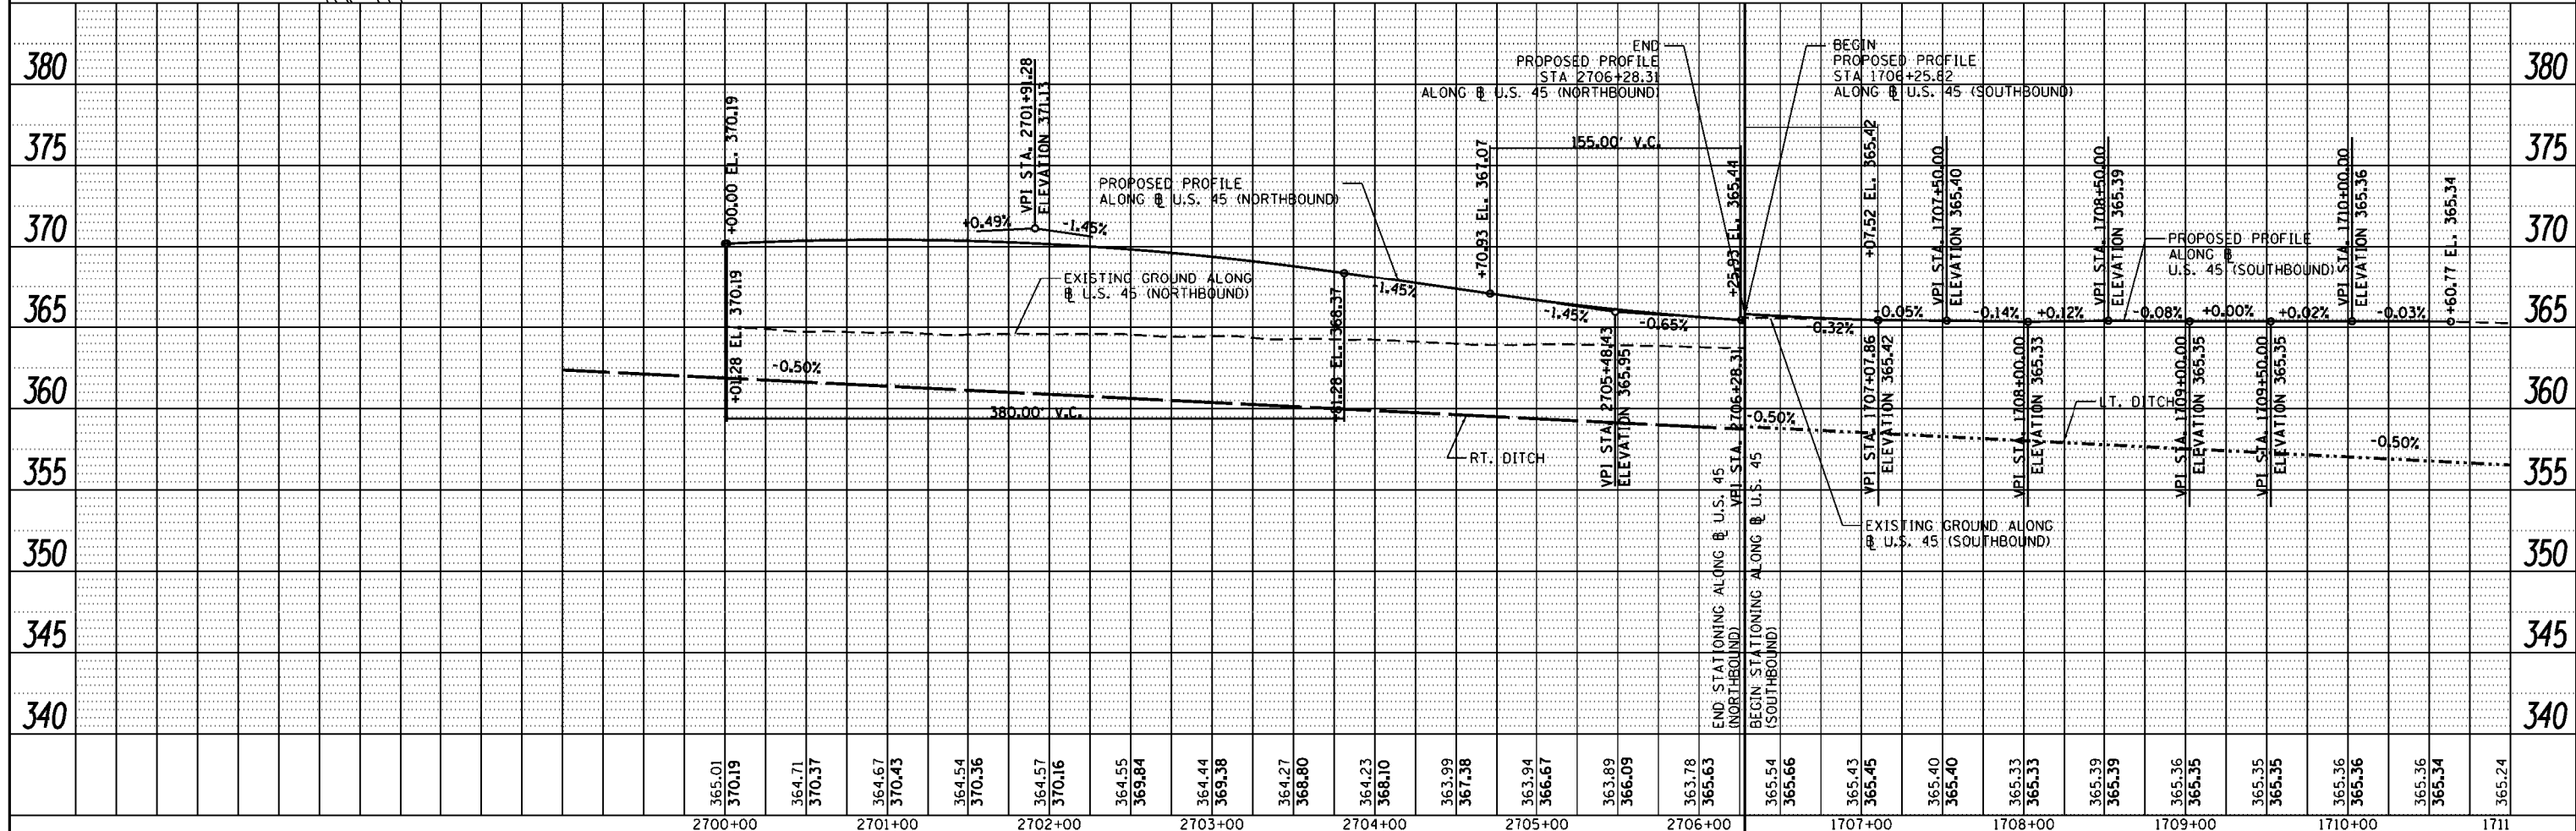
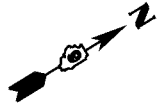
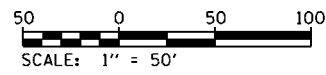


DATE	
BY	
PLAN	SURVEYED
	PLOTTED
	ALIGNED
	CHECKED
	FILED
	NO.
	NO.
	NO.
	NO.

DATE	
BY	
PROFILE	SURVEYED
	PLOTTED
	GRADES CHECKED
	STRUCTURE NOTATIONS OK'D
	NO.
	NO.
	NO.
	NO.

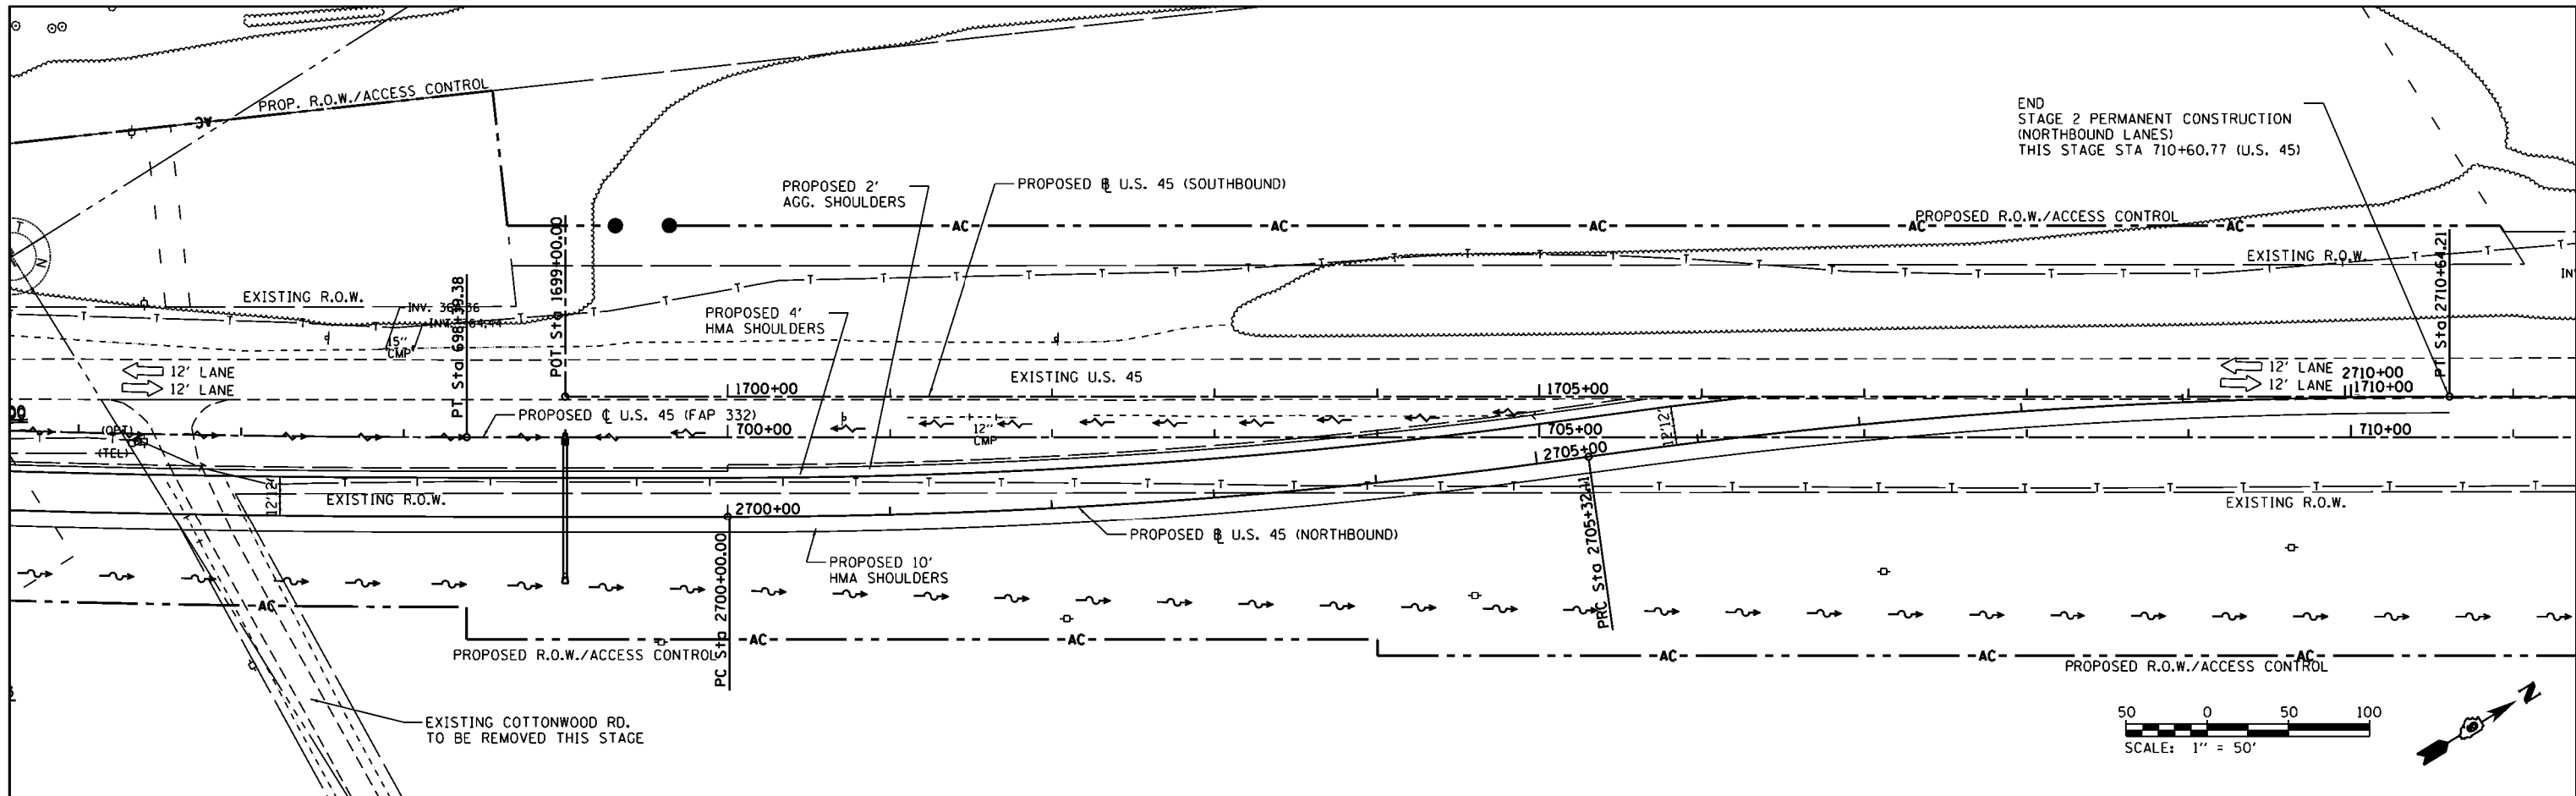

FILE NAME :	USER NAME = bemory	DESIGNED -	REVISED -	STATE OF ILLINOIS		ROADWAY PLAN & PROFILE		F.A.P. RTE.	SECTION	COUNTY	TOTAL SHEETS	SHEET NO.
P:\Projects\2011 Projects\11297 - IDOT US45	Ph2\CV\CADD Sheets\0978077-shr-plnprof-Temp	DRAWN -	REVISED -	DEPARTMENT OF TRANSPORTATION		TEXAS CITY TRANSITION #1 (STAGE 2)		332	(29,30)R-1	SALINE	745	331
Default	PLOT SCALE = 100.0000' / 1in.	CHECKED -	REVISED -			SCALE: 1" = 50'		SHEET 1 OF 1 SHEETS		STA. 2700+00.00 TO STA. 2710+64.21	CONTRACT NO. 78077	
	PLOT DATE = 4/30/2014	DATE -	REVISED -							ILLINOIS FED. AID PROJECT		