
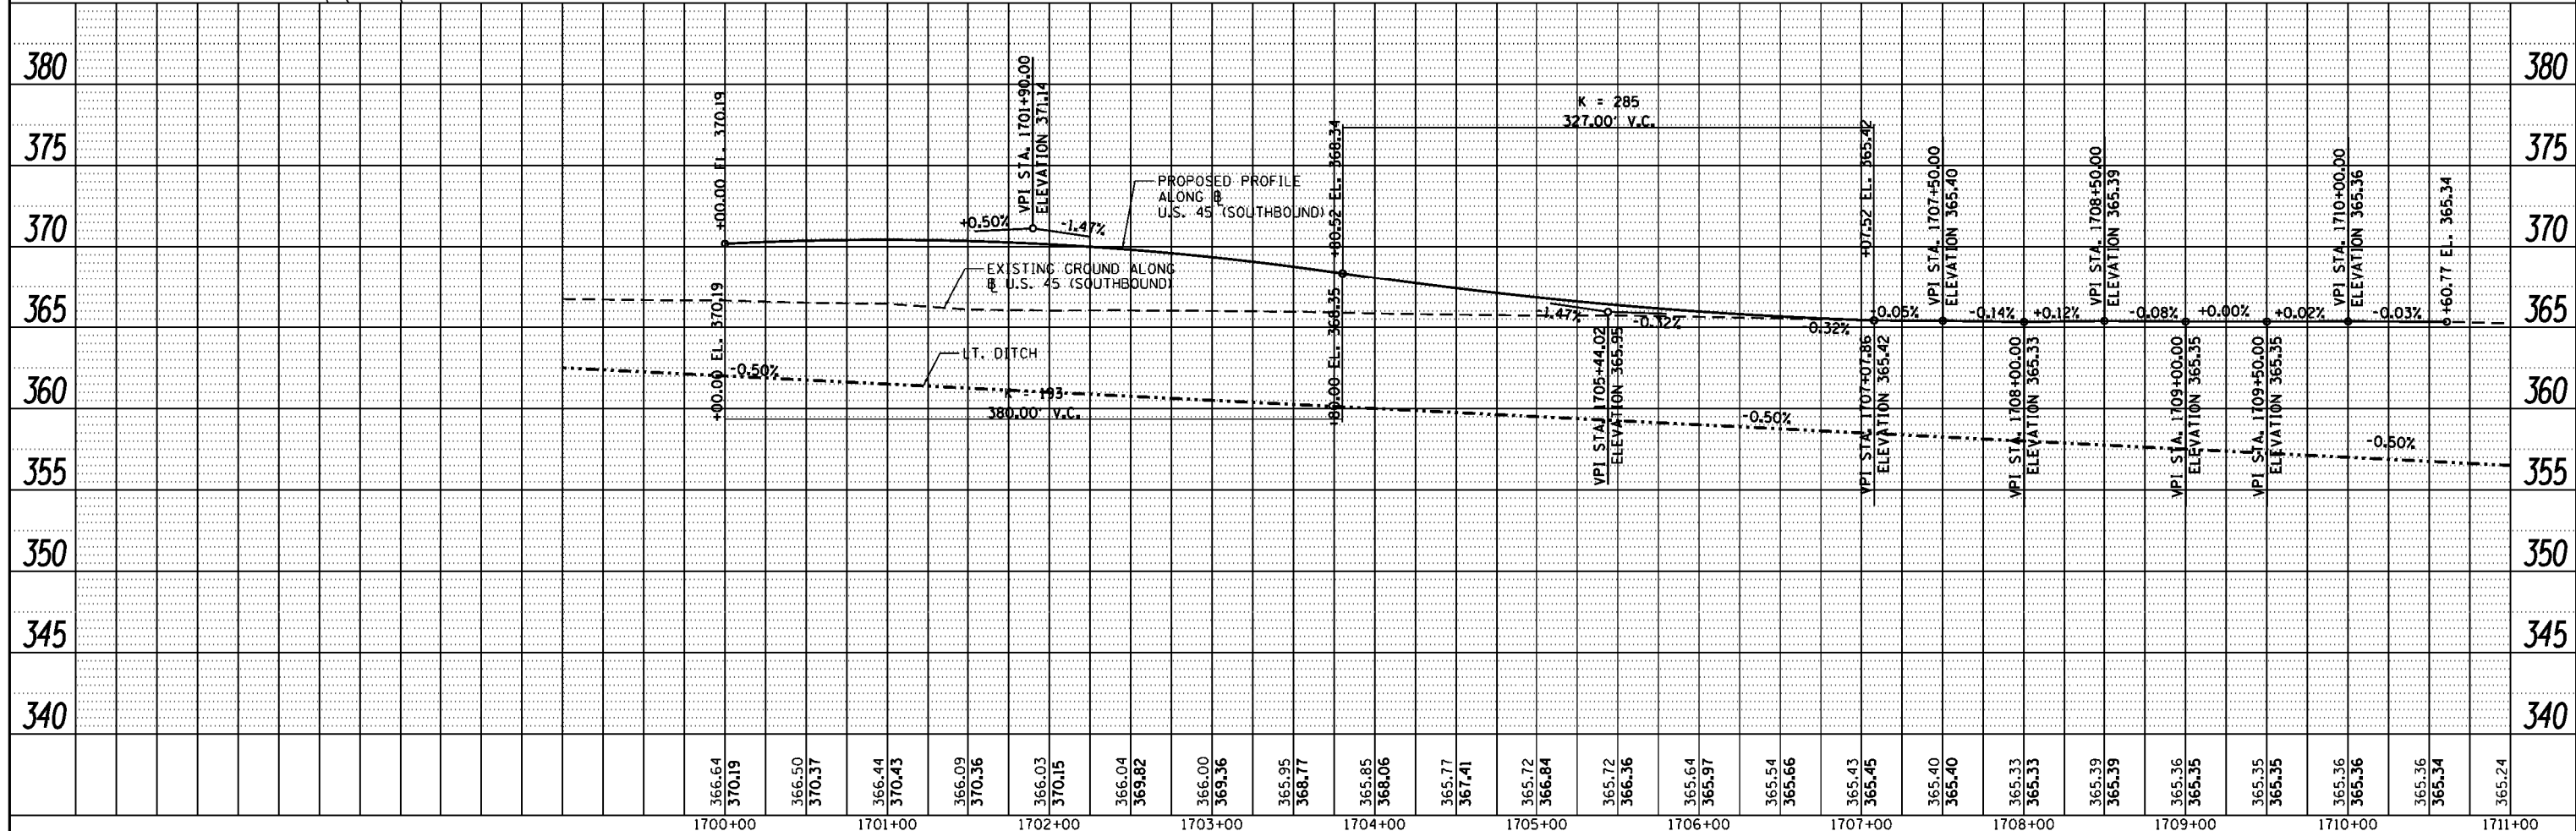
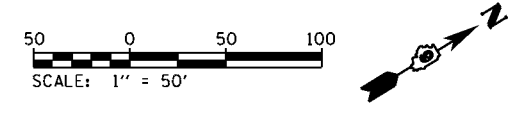


DATE	
BY	
PLAN	SURVEYED
	NOTED
	ALIGNED
	CHECKED
	PLOTTED
	FILED
	NO.
	NO.
	NO.

DATE	
BY	
PROFILE	SURVEYED
	NOTED
	ALIGNED
	CHECKED
	PLOTTED
	FILED
	NO.
	NO.
	NO.

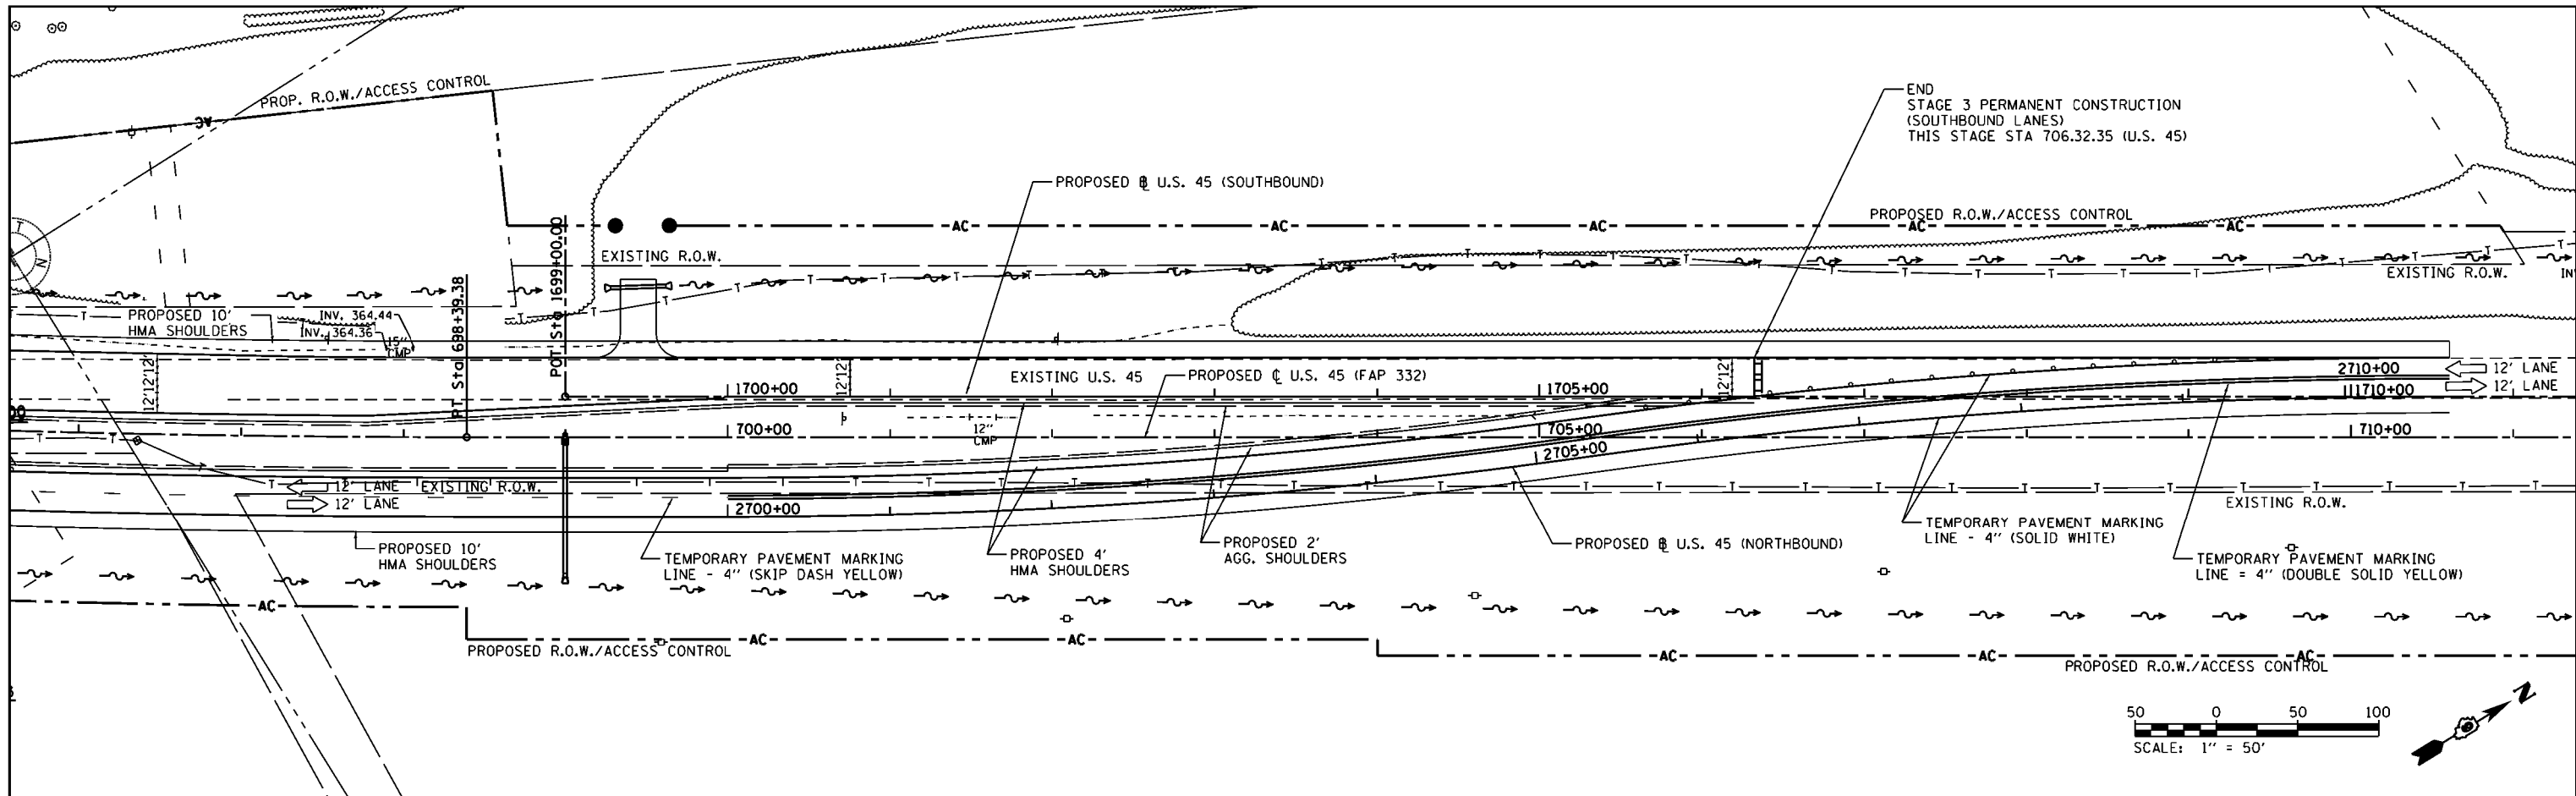

FILE NAME :	USER NAME = bemory	DESIGNED -	REVISED -	STATE OF ILLINOIS DEPARTMENT OF TRANSPORTATION ROADWAY PLAN & PROFILE TEXAS CITY TRANSITION #2 (STAGE 3)	F.A.P. RTE.	SECTION	COUNTY	TOTAL SHEETS	SHEET NO.
P:\Projects\2011 Projects\11297 - IDOT US45	P:\2\CV\CADD Sheets\0978077-shr-plnprof-Temp	DRAWN -	REVISED -		332	(29,30)R-1	SALINE	745	332
Default	PLOT SCALE = 100.0000' / 1in.	CHECKED -	REVISED -		CONTRACT NO. 78077				
	PLOT DATE = 4/30/2014	DATE -	REVISED -		ILLINOIS FED. AID PROJECT				