
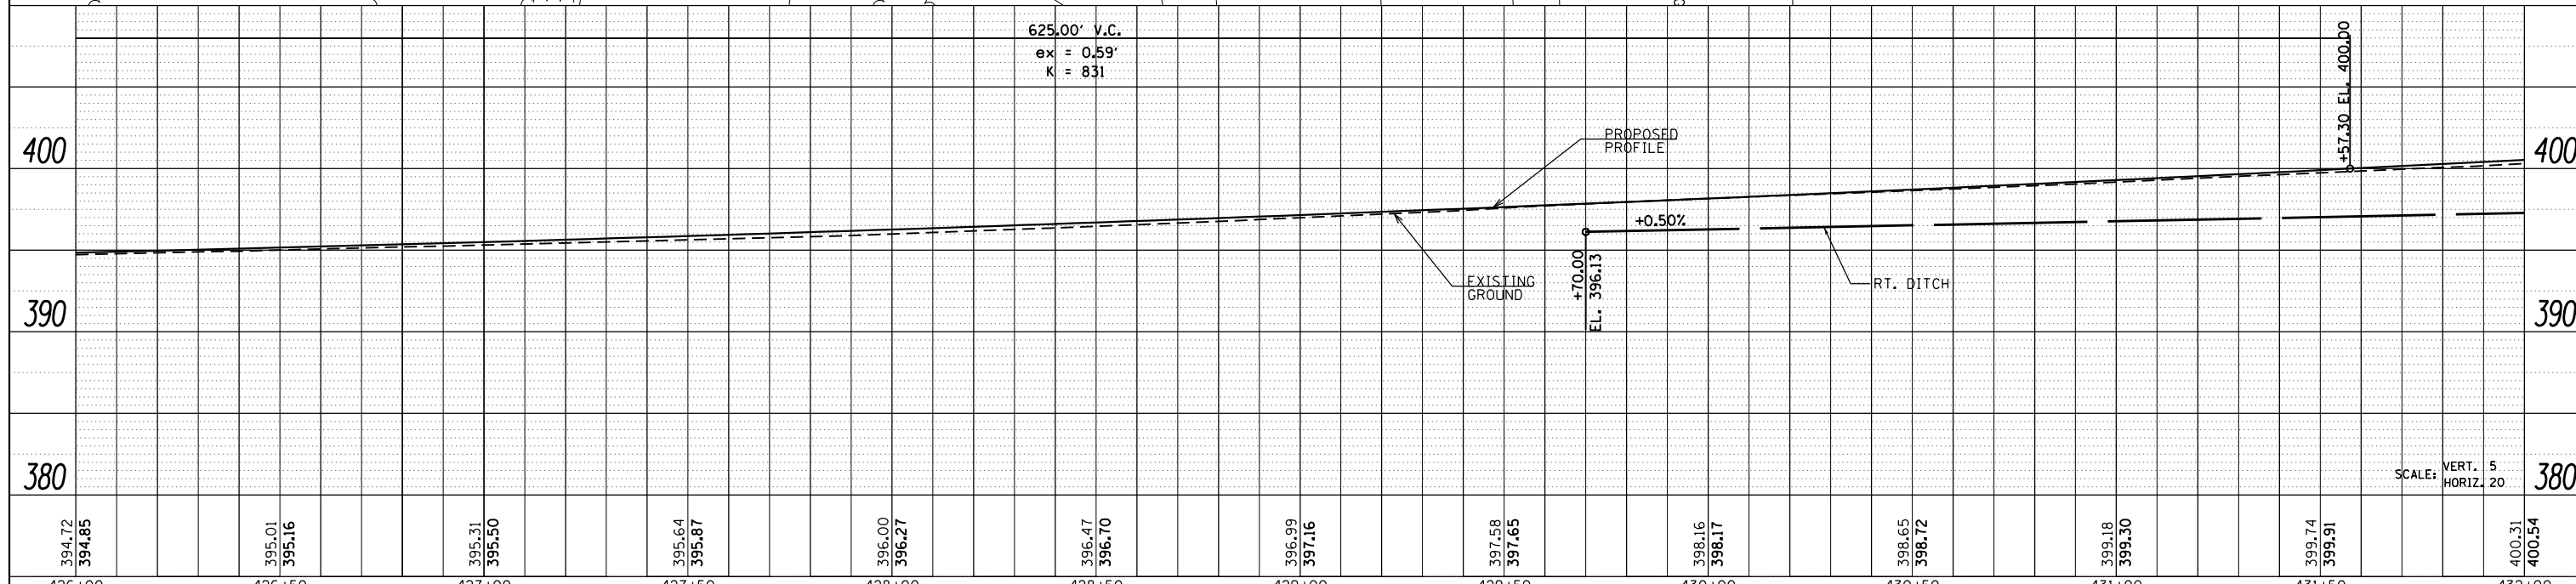
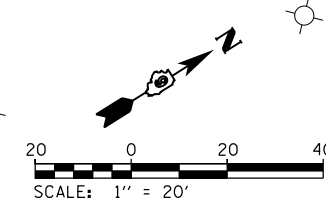


PLAN	SURVEYED	DATE
	PLOTTED	
	ALIGNED	
	CHECKED	
	FILED	
	NO.	

PROFILE	SURVEYED	DATE
	PLOTTED	
	GRADES	
	CHECKED	
	STRUCTURE	
	NOTATIONS	
	CHPND	
	NO.	

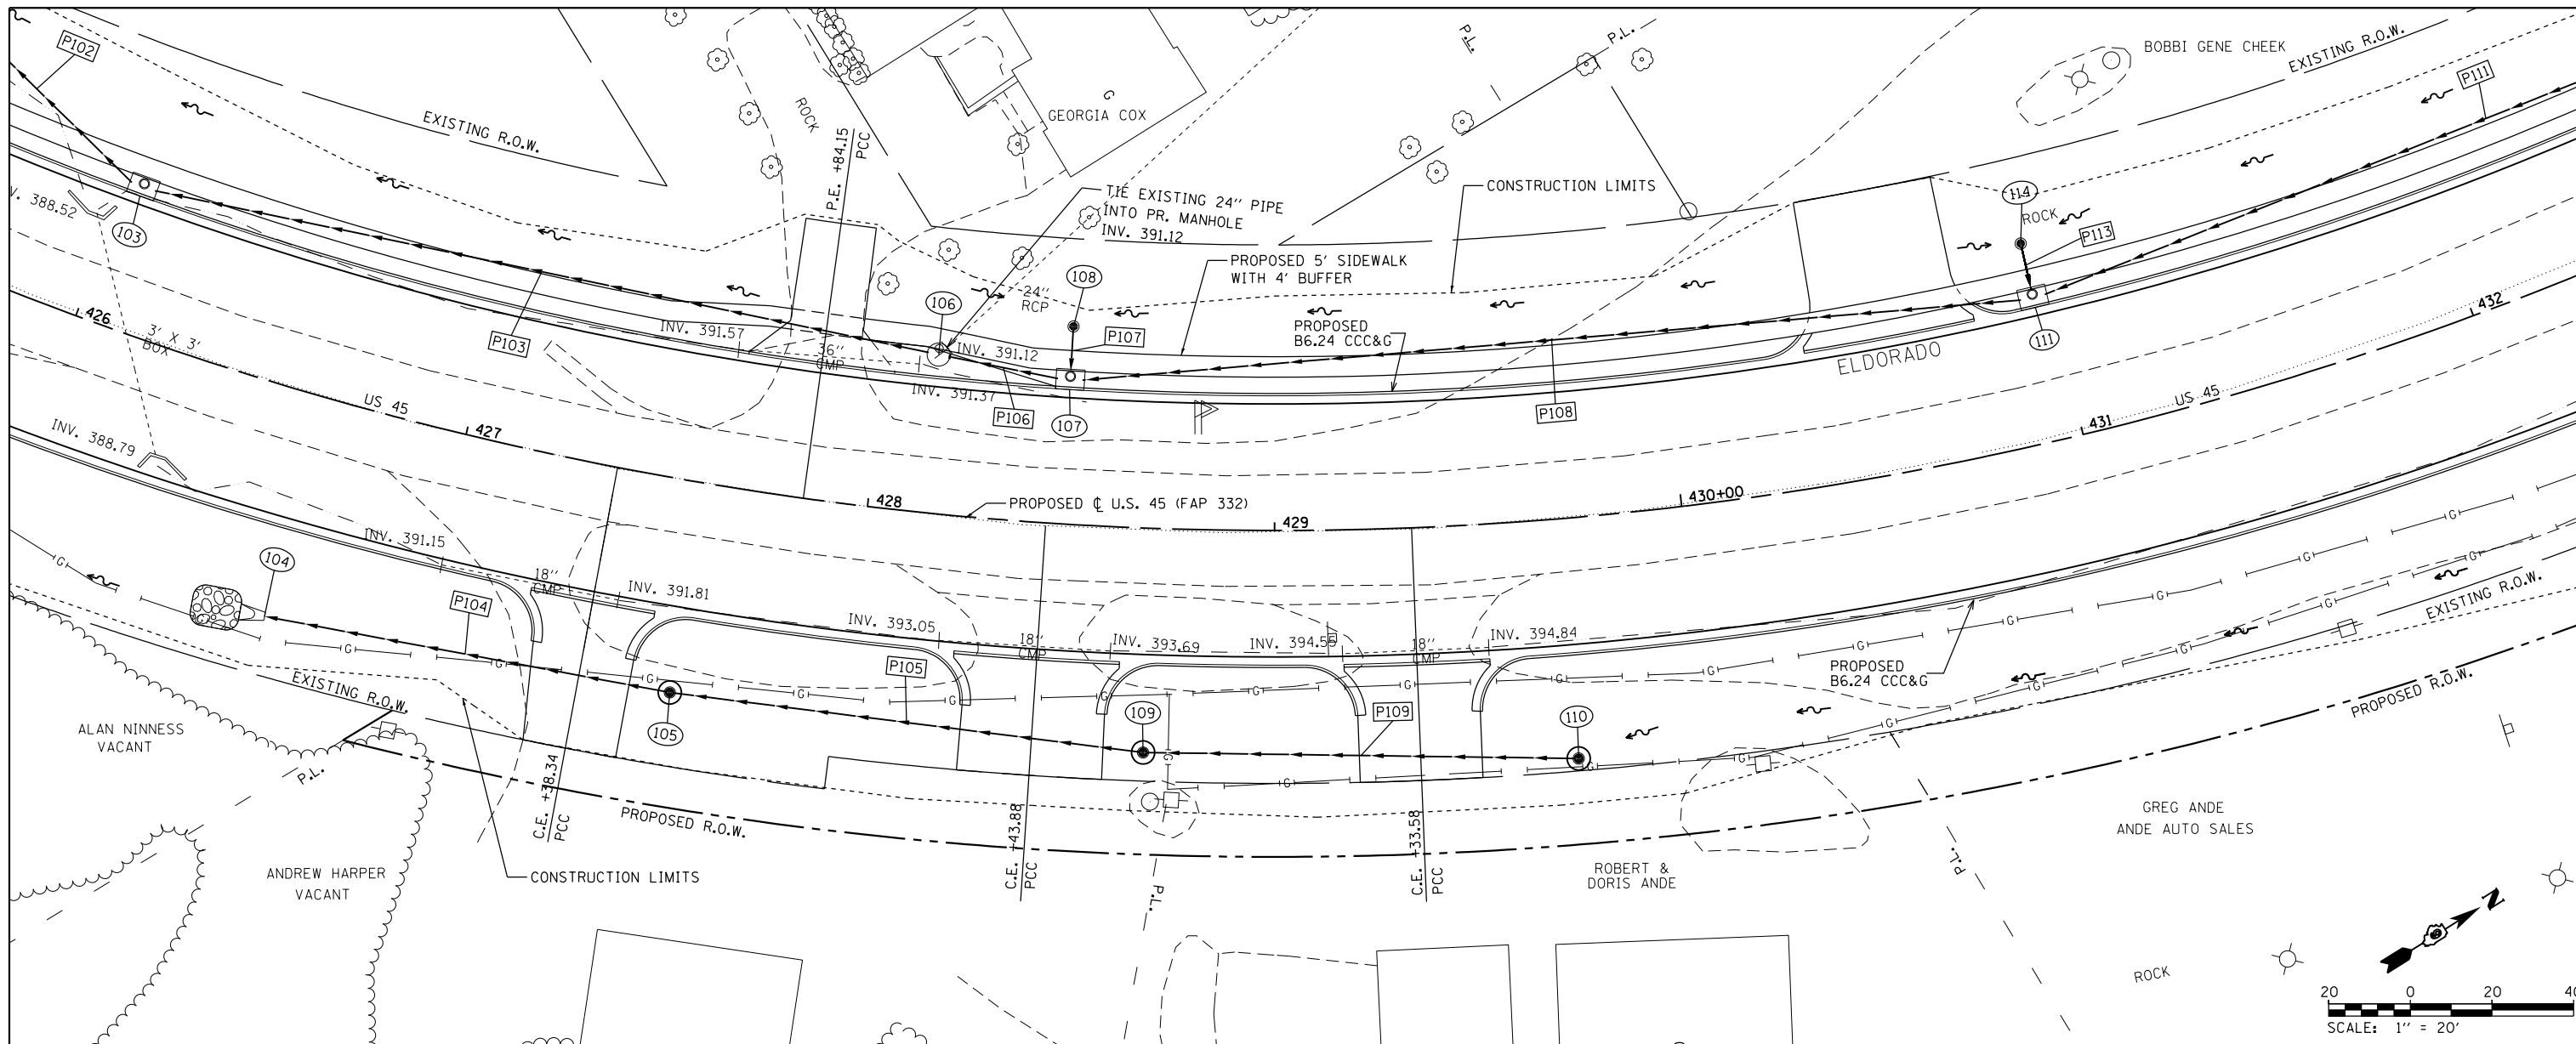

394.72	394.85		395.01	395.16		395.31	395.50		395.64	395.87		396.00	396.27		396.47	396.70		396.99	397.16		397.58	397.65		398.16	398.17		398.65	398.72		399.18	399.30		399.74	399.91		400.31	400.54	
426+00		426+50		427+00		427+50		428+00		428+50		429+00		429+50		430+00		430+50		431+00		431+50		432+00														