
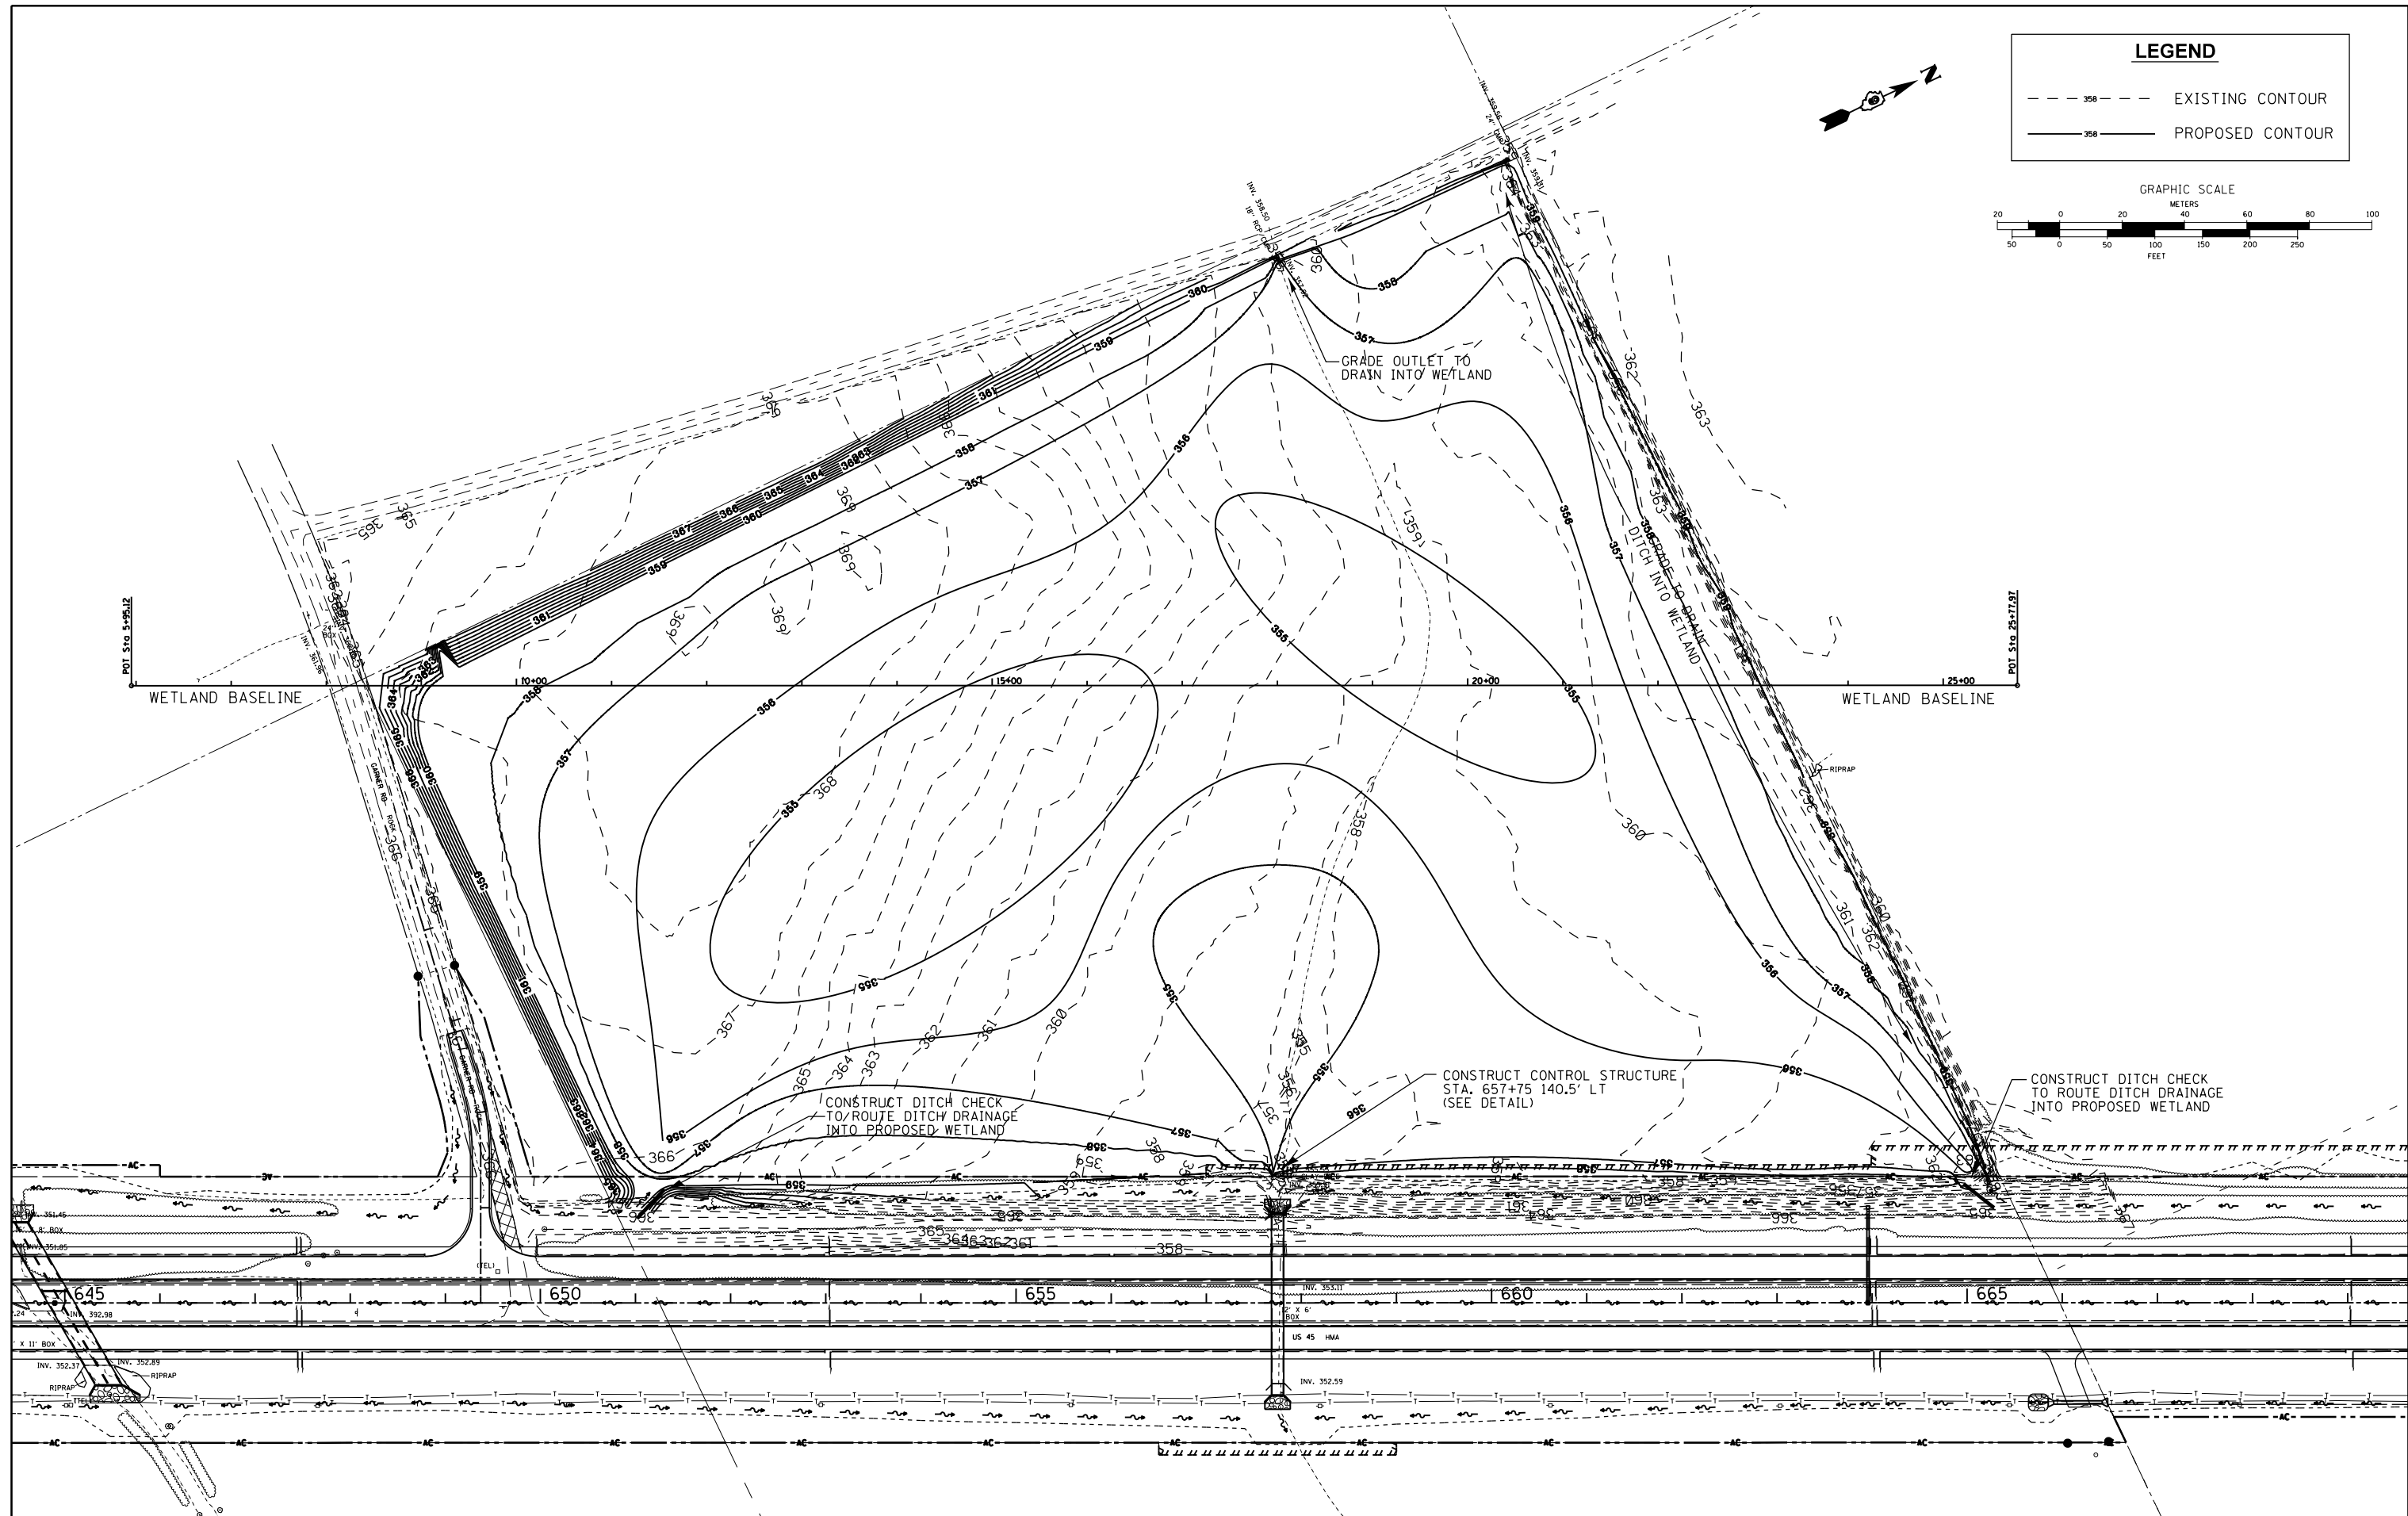


LEGEND	
---	EXISTING CONTOUR
—	PROPOSED CONTOUR

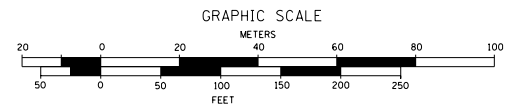

FILE NAME =	USER NAME = \$USER\$	DESIGNED -	REVISED -
ei:\pw_work\p\idot\lavenderba\d0395926\Corner Property Wetland.dgn		DRAWN -	REVISED -
\$MODELNAME\$	PLOT SCALE = 160.0000' / in.	CHECKED -	REVISED -
	PLOT DATE = 5/2/2014	DATE -	REVISED -

**STATE OF ILLINOIS  
DEPARTMENT OF TRANSPORTATION**

**WETLAND SITE: WEST OF STA. 657 + 75  
PLAN**

SCALE: 1"=80'    SHEET 1 OF 3 SHEETS    STA.                      TO STA.

F.A.P. RTE.	SECTION	COUNTY	TOTAL SHEETS	SHEET NO.
332	(29,30)R-1	SALINE	745	387
CONTRACT NO. 78077				
ILLINOIS FED. AID PROJECT				