


DATE	
BY	
FINAL SURVEY	SURVEYED
NOTE BOOK	PLOTTED
NO.	TEMPLATE
	AREAS CHECKED

DATE	
BY	
ORIGINAL SURVEY	SURVEYED
NOTE BOOK	PLOTTED
NO.	TEMPLATE
	AREAS CHECKED

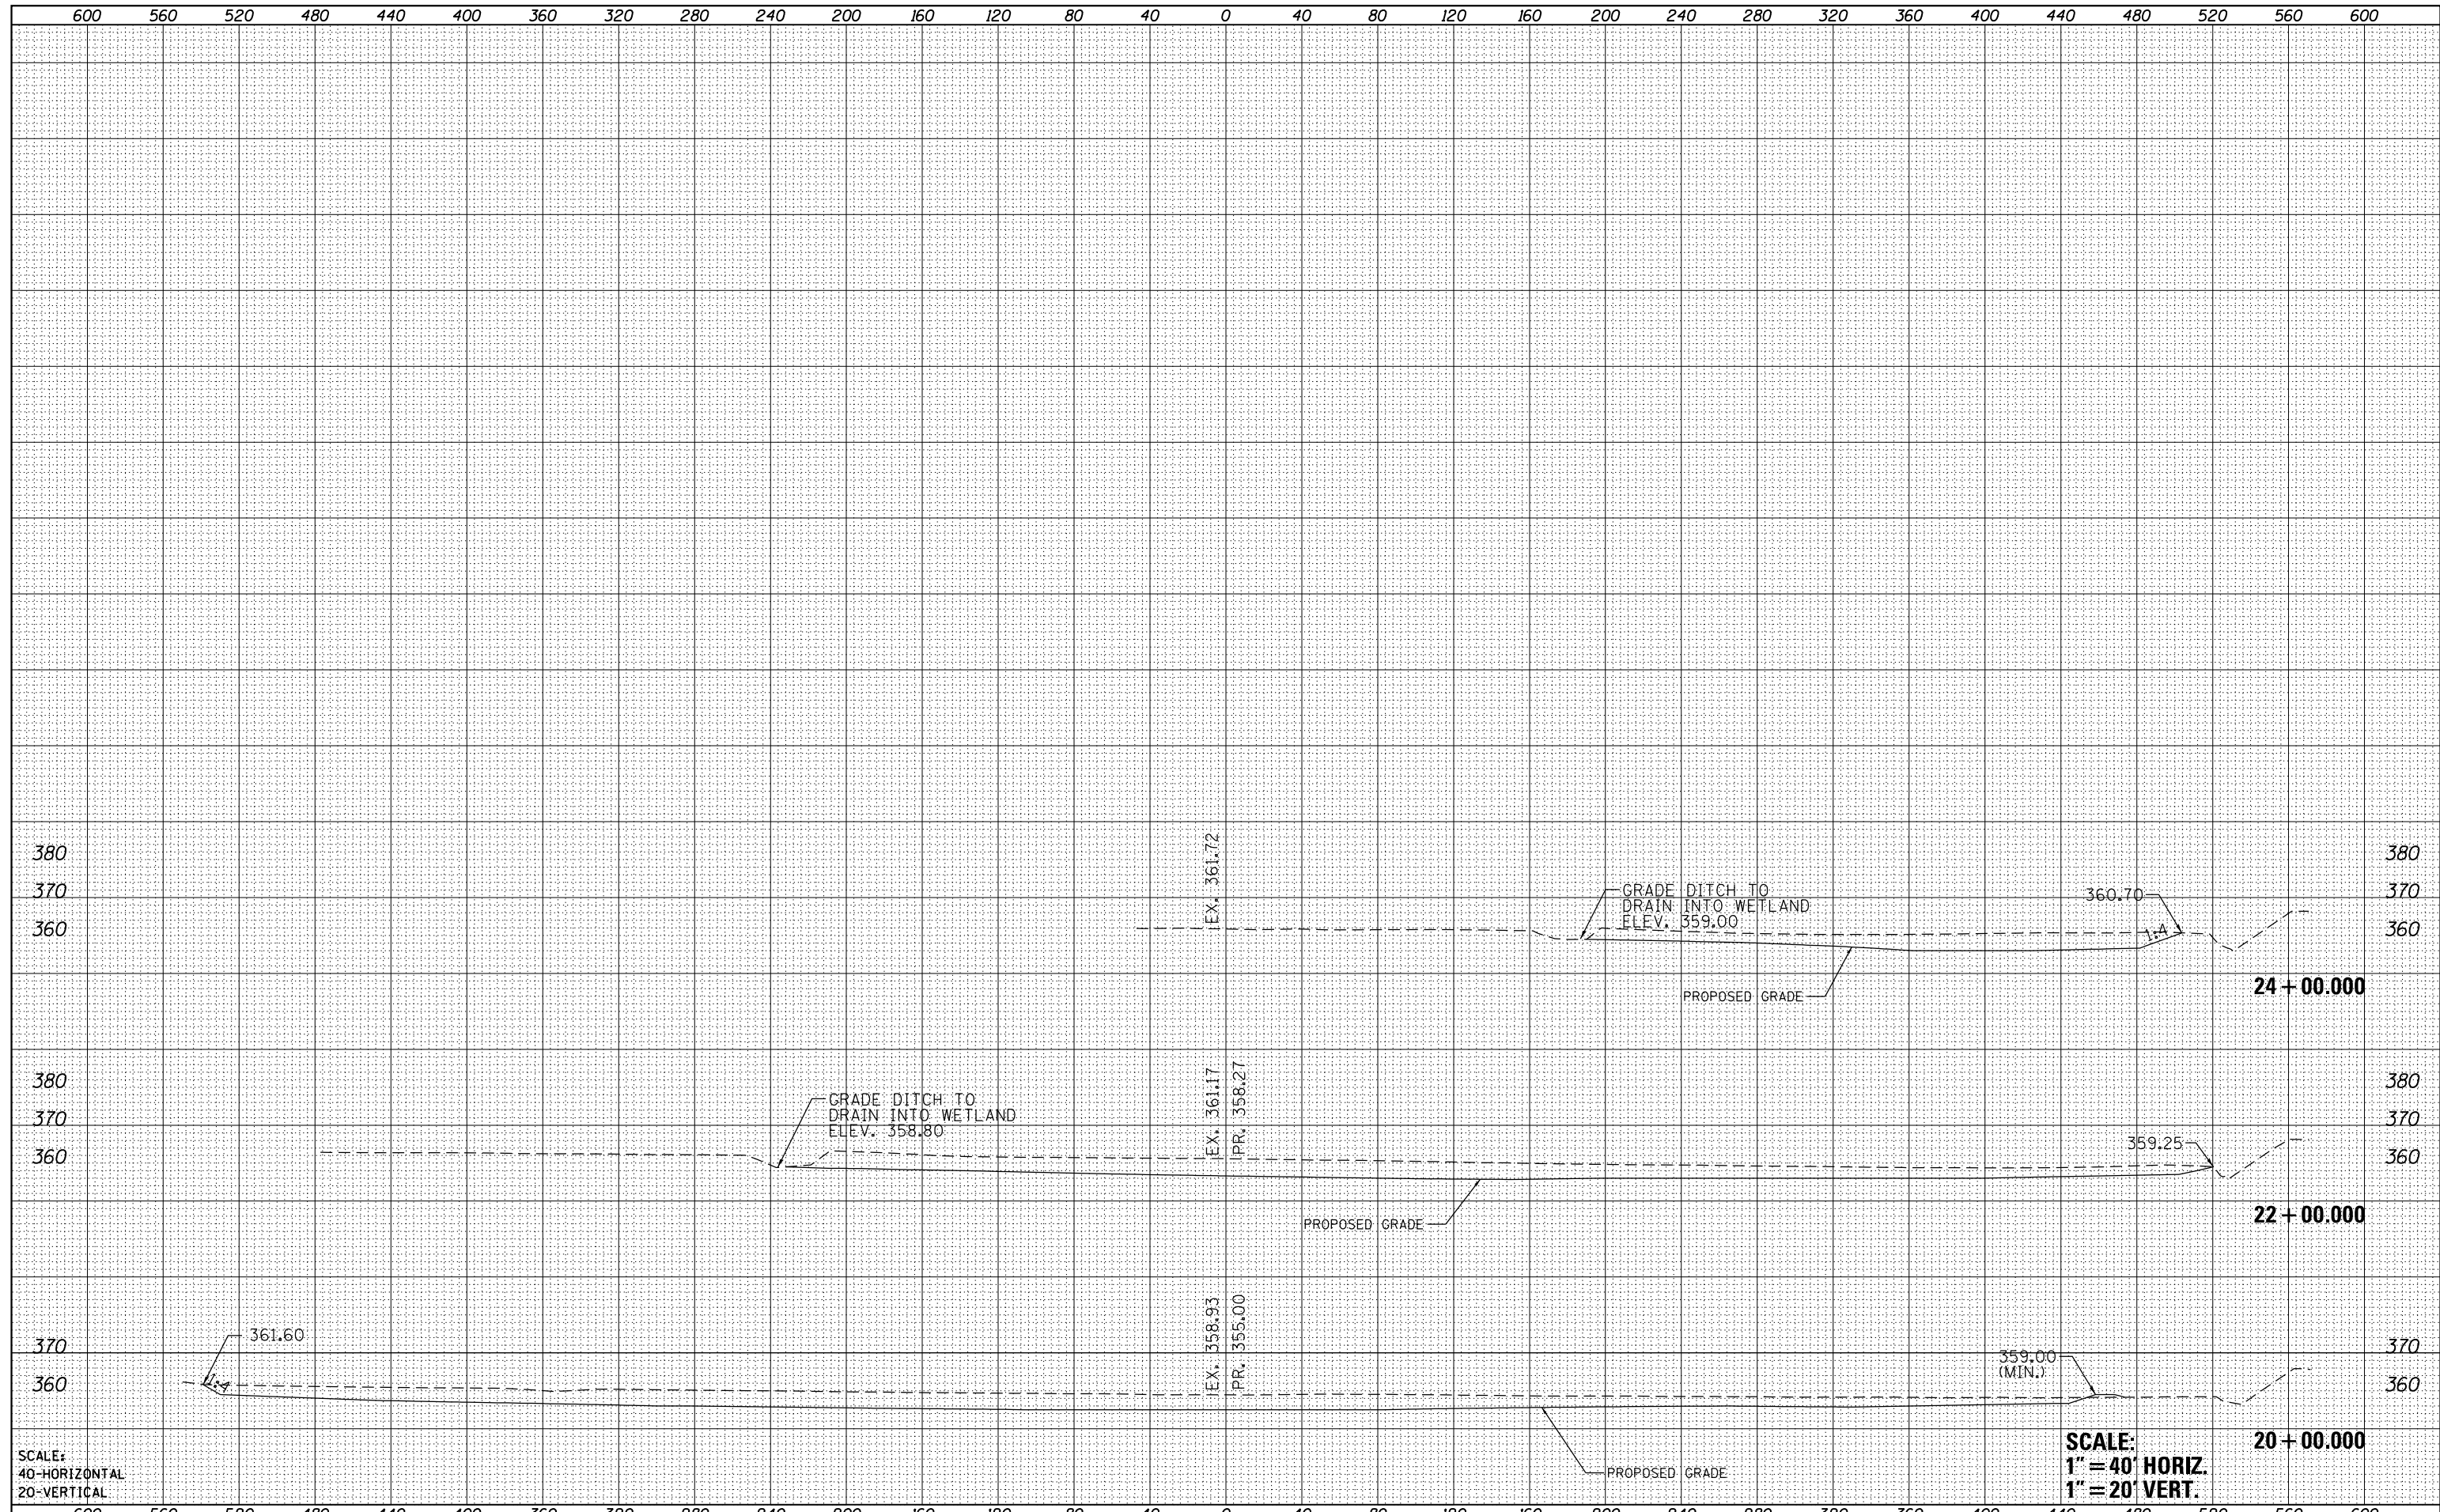

SCALE:
40-HORIZONTAL
20-VERTICAL

SCALE:
1" = 40' HORIZ.
1" = 20' VERT.

FILE NAME =	USER NAME = bemory	DESIGNED -	REVISOR -	STATE OF ILLINOIS DEPARTMENT OF TRANSPORTATION		WETLAND SITE: WEST OF STA. 657 + 75 CROSS SECTIONS		F.A.P. RTE. 332	SECTION (29,30)R-1	COUNTY SALINE	TOTAL SHEETS 745	SHEET NO. 389
P:\Projects\2011 Projects\11297 - IDOT US45 Ph2\Wetlands\CV\CADD Sheets\Garner Wetland Cross Sections.dgn		DRAWN	REVISOR			SCALE: SHEET OF SHEETS STA. 20+00.000 TO STA. 24+00.000		CONTRACT NO. 78077				
PLOT SCALE = 80.0000' / in.	CHECKED -	REVISOR -	REVISOR -					ILLINOIS FED. AID PROJECT				
Default	PLOT DATE = 4/30/2014	DATE -	REVISOR -									