


LEGEND	
✕	TREE REMOVAL, UNITS
—	TREE REMOVAL, ACRES

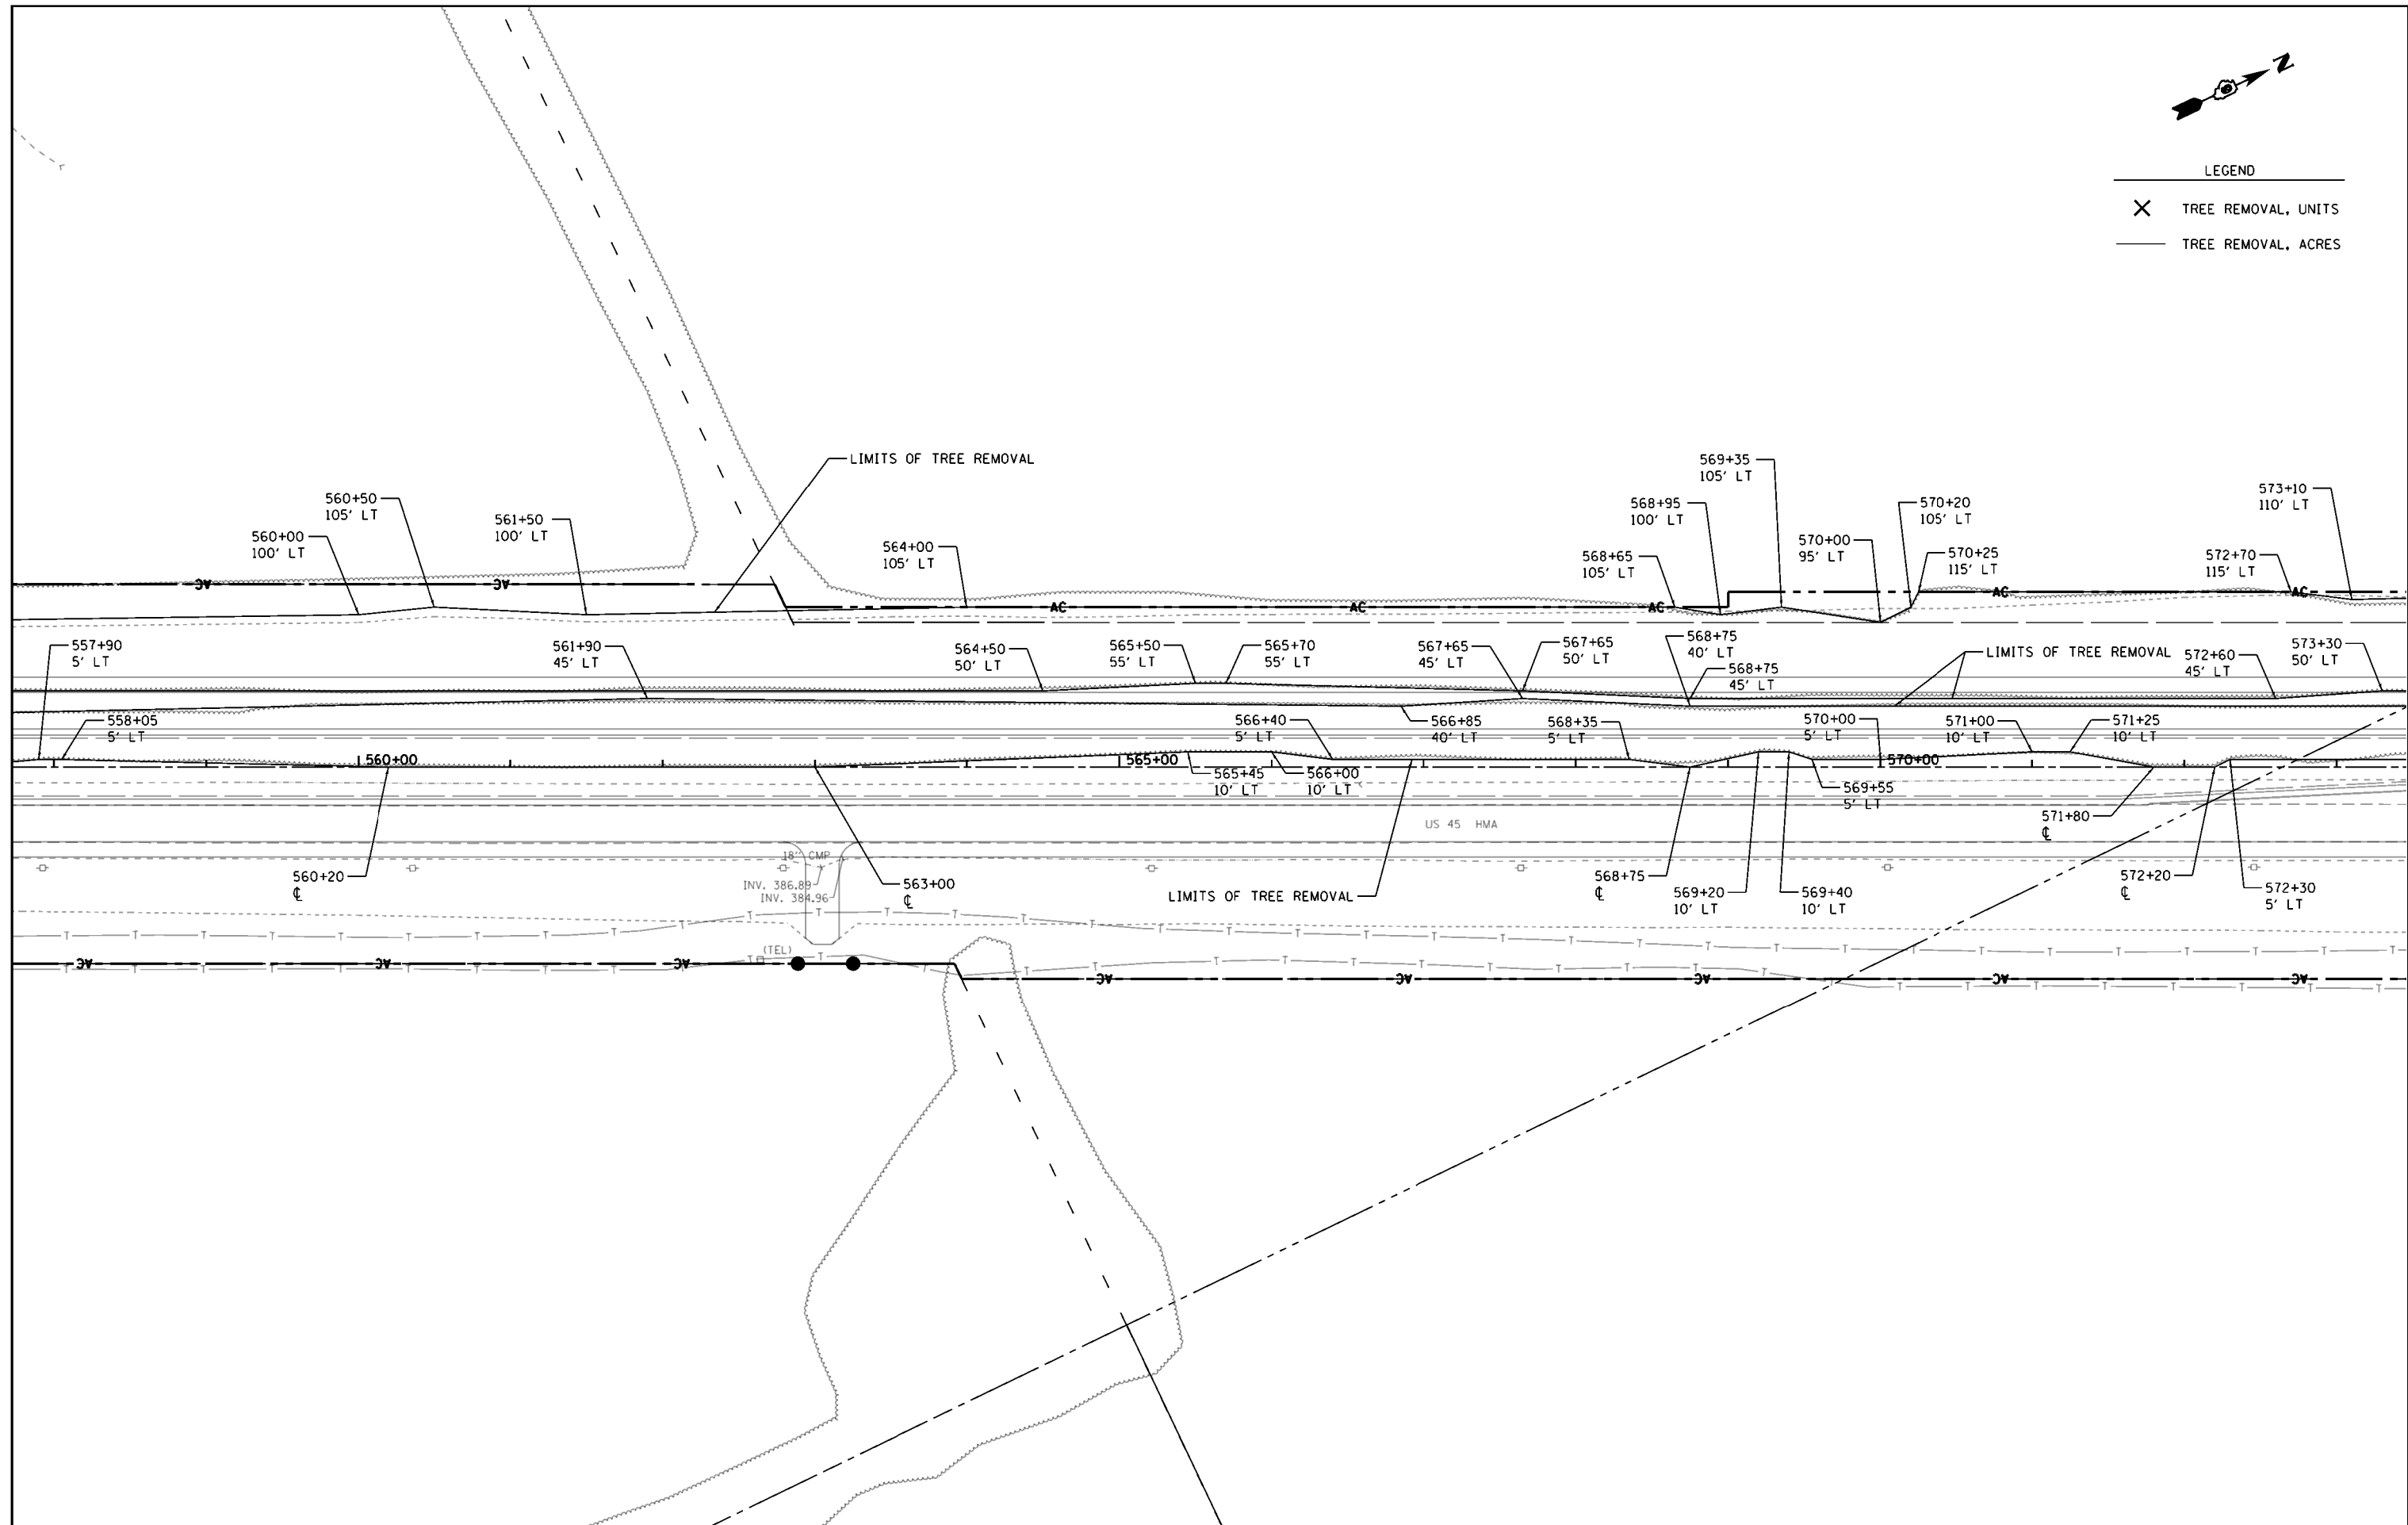

FILE NAME =	USER NAME = bemory	DESIGNED -	REVISED -	STATE OF ILLINOIS DEPARTMENT OF TRANSPORTATION	TREE REMOVAL				F.A.P. RTE.	SECTION	COUNTY	TOTAL SHEETS	SHEET NO.
P:\Projects\2011 Projects\11297 - IDOT US 45 Ph2\CV\CADD Sheets\0978077-sht-Removal.dwg		REVISION	REVISION		332	(29,30)R-1	SALINE	745	422				
Default	PLOT SCALE = 100.0000' / 1in.	CHECKED -	REVISION		SCALE: 1"=50' SHEET OF SHEETS STA. TO STA.				CONTRACT NO. 78077				
	PLOT DATE = 4/30/2014	DATE -	REVISION		ILLINOIS FED. AID PROJECT								