


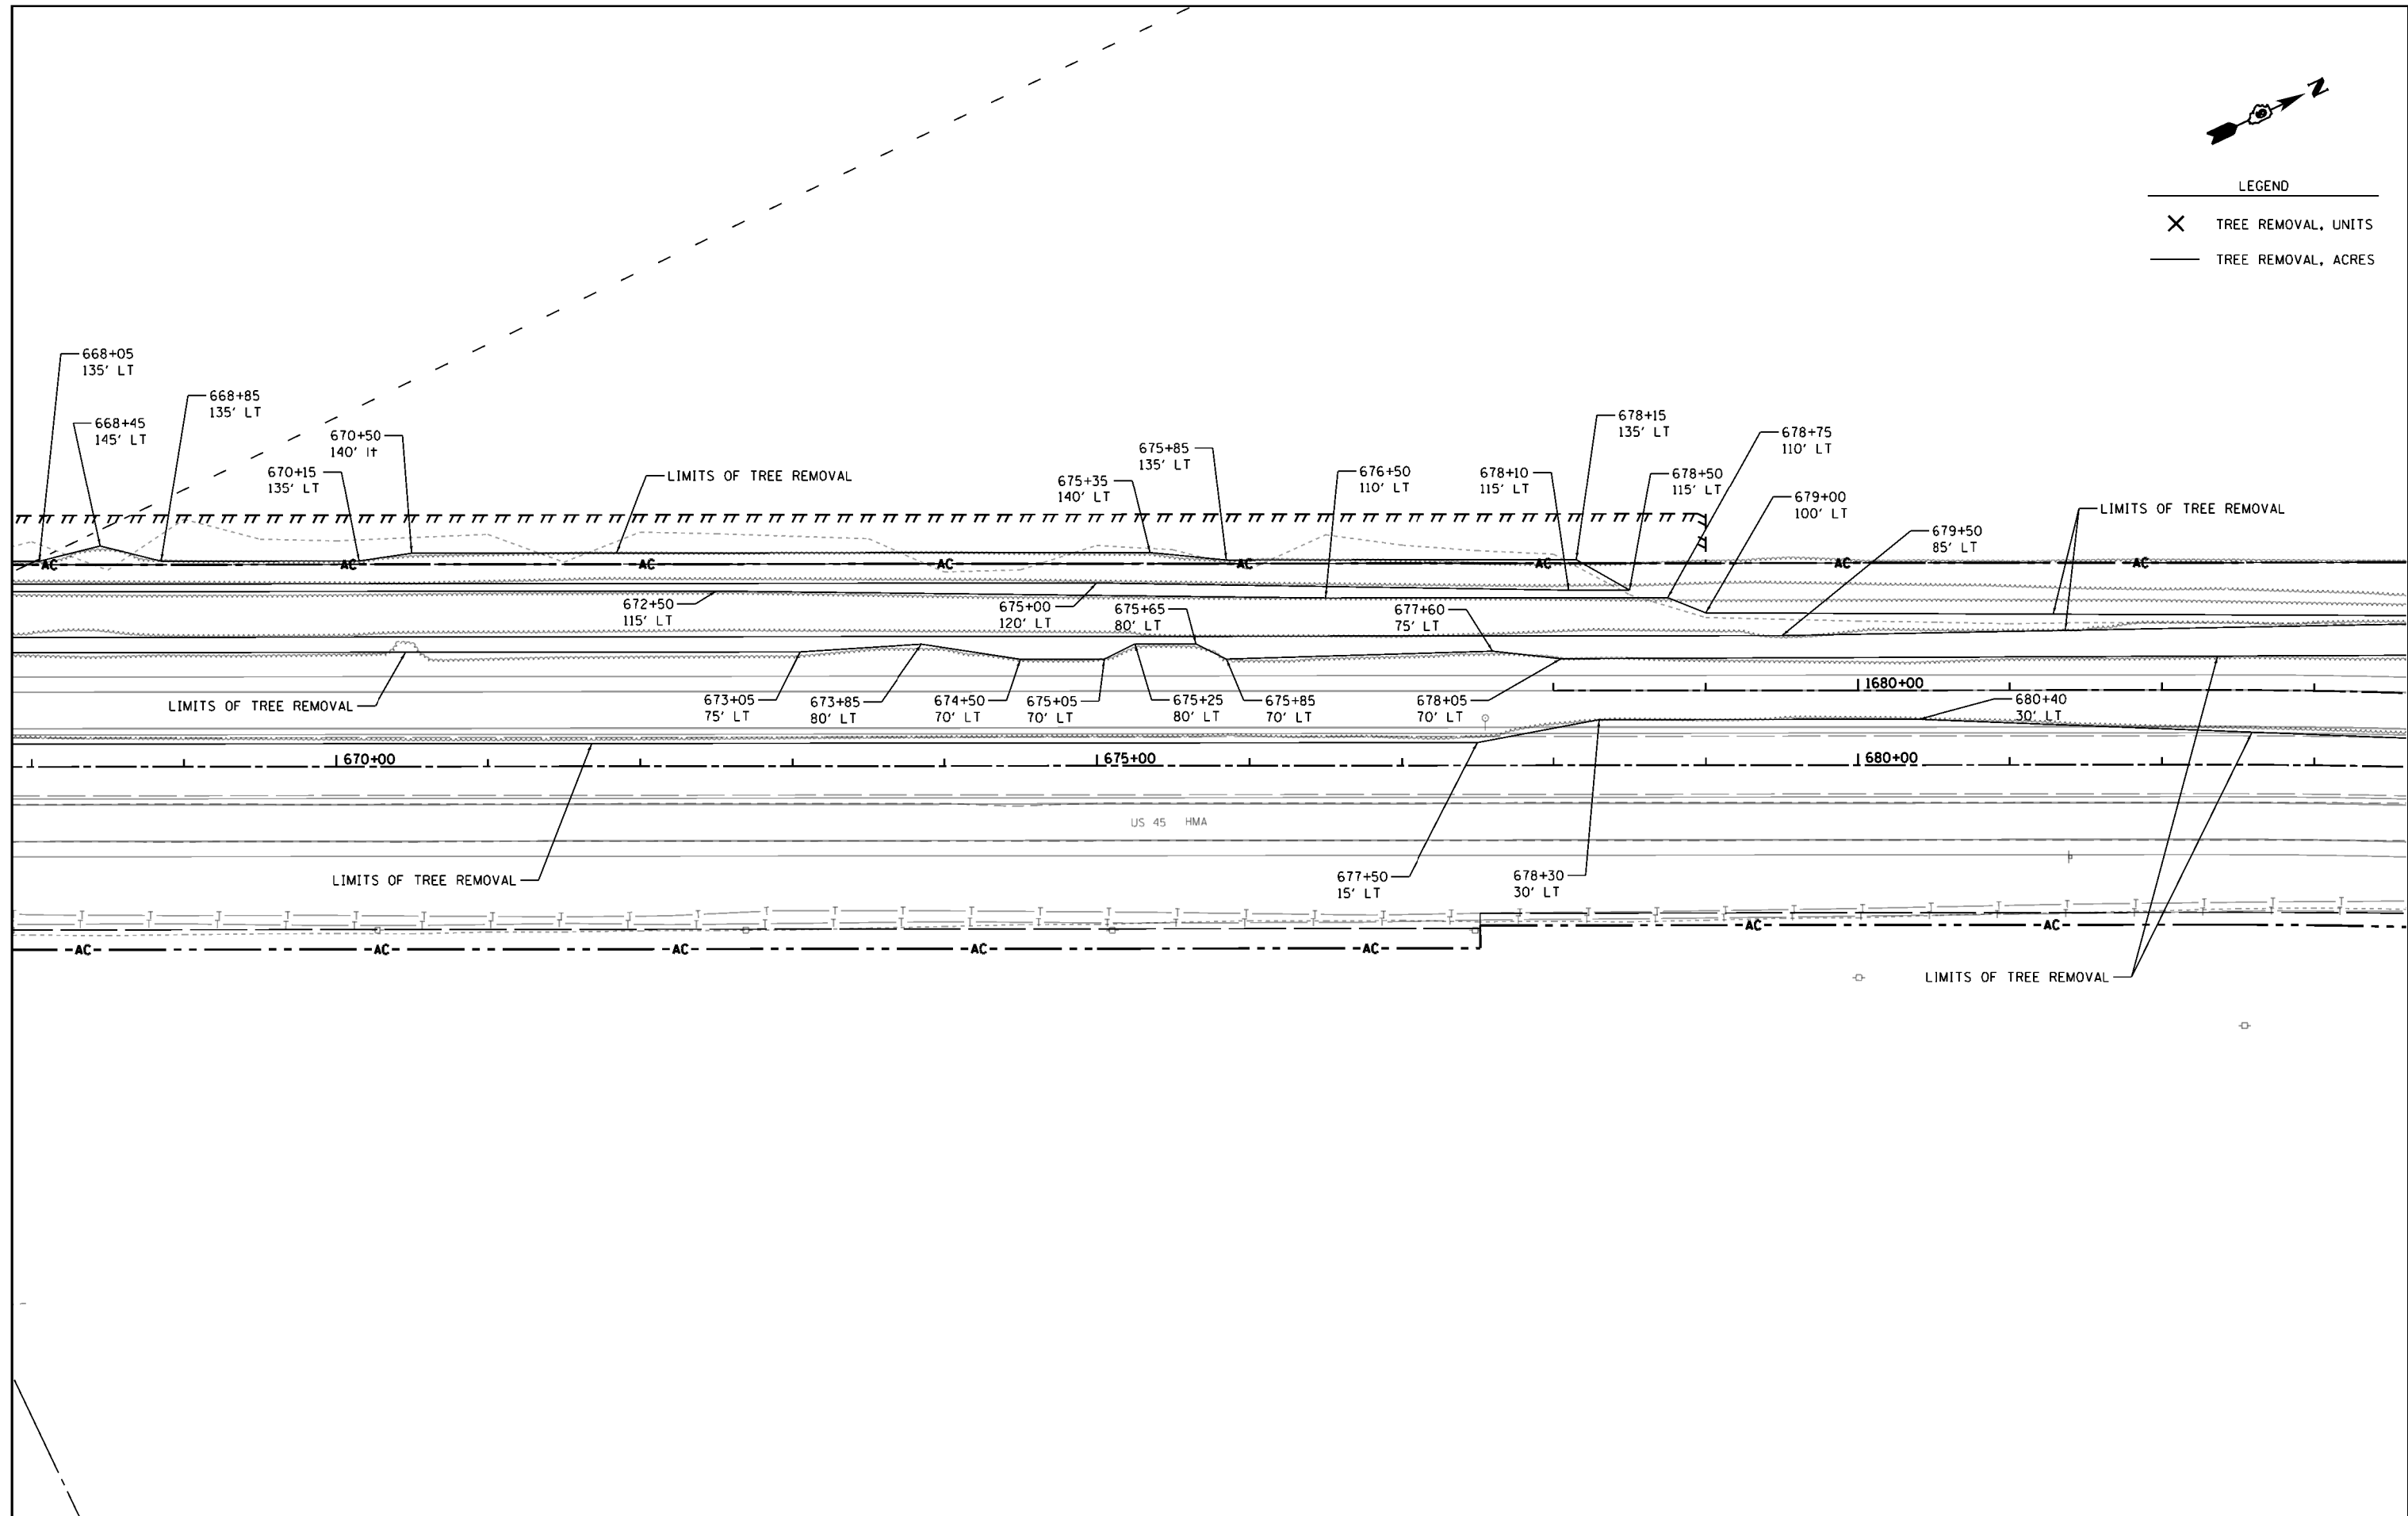

LEGEND

- ✕ TREE REMOVAL, UNITS
- TREE REMOVAL, ACRES



FILE NAME = P:\Projects\2011 Projects\11297 - IDOT US 45 Ph2\CV\CADD Sheets\0978077-sht-Removal.dgn	USER NAME = bamey	DESIGNED -	REVISED -	STATE OF ILLINOIS DEPARTMENT OF TRANSPORTATION	TREE REMOVAL				F.A.P. RTE.	SECTION	COUNTY	TOTAL SHEETS	SHEET NO.
	PLLOT SCALE = 100.0000' / 1in.	CHECKED -	REVISED -		332	(29,30)R-1	SALINE	745	429				
Default	PLLOT DATE = 4/30/2014	DATE -	REVISED -	SCALE: 1"=50'	SHEET	OF	SHEETS	STA.	TO	STA.	ILLINOIS FED. AID PROJECT CONTRACT NO. 78077		