


DATE	
BY	
ORIGINAL SURVEY	
PLOTTED	
TEMPLATE	
AREAS	
CHECKED	
NO.	

DATE	
BY	
ORIGINAL SURVEY	
PLOTTED	
TEMPLATE	
AREAS	
CHECKED	
NO.	

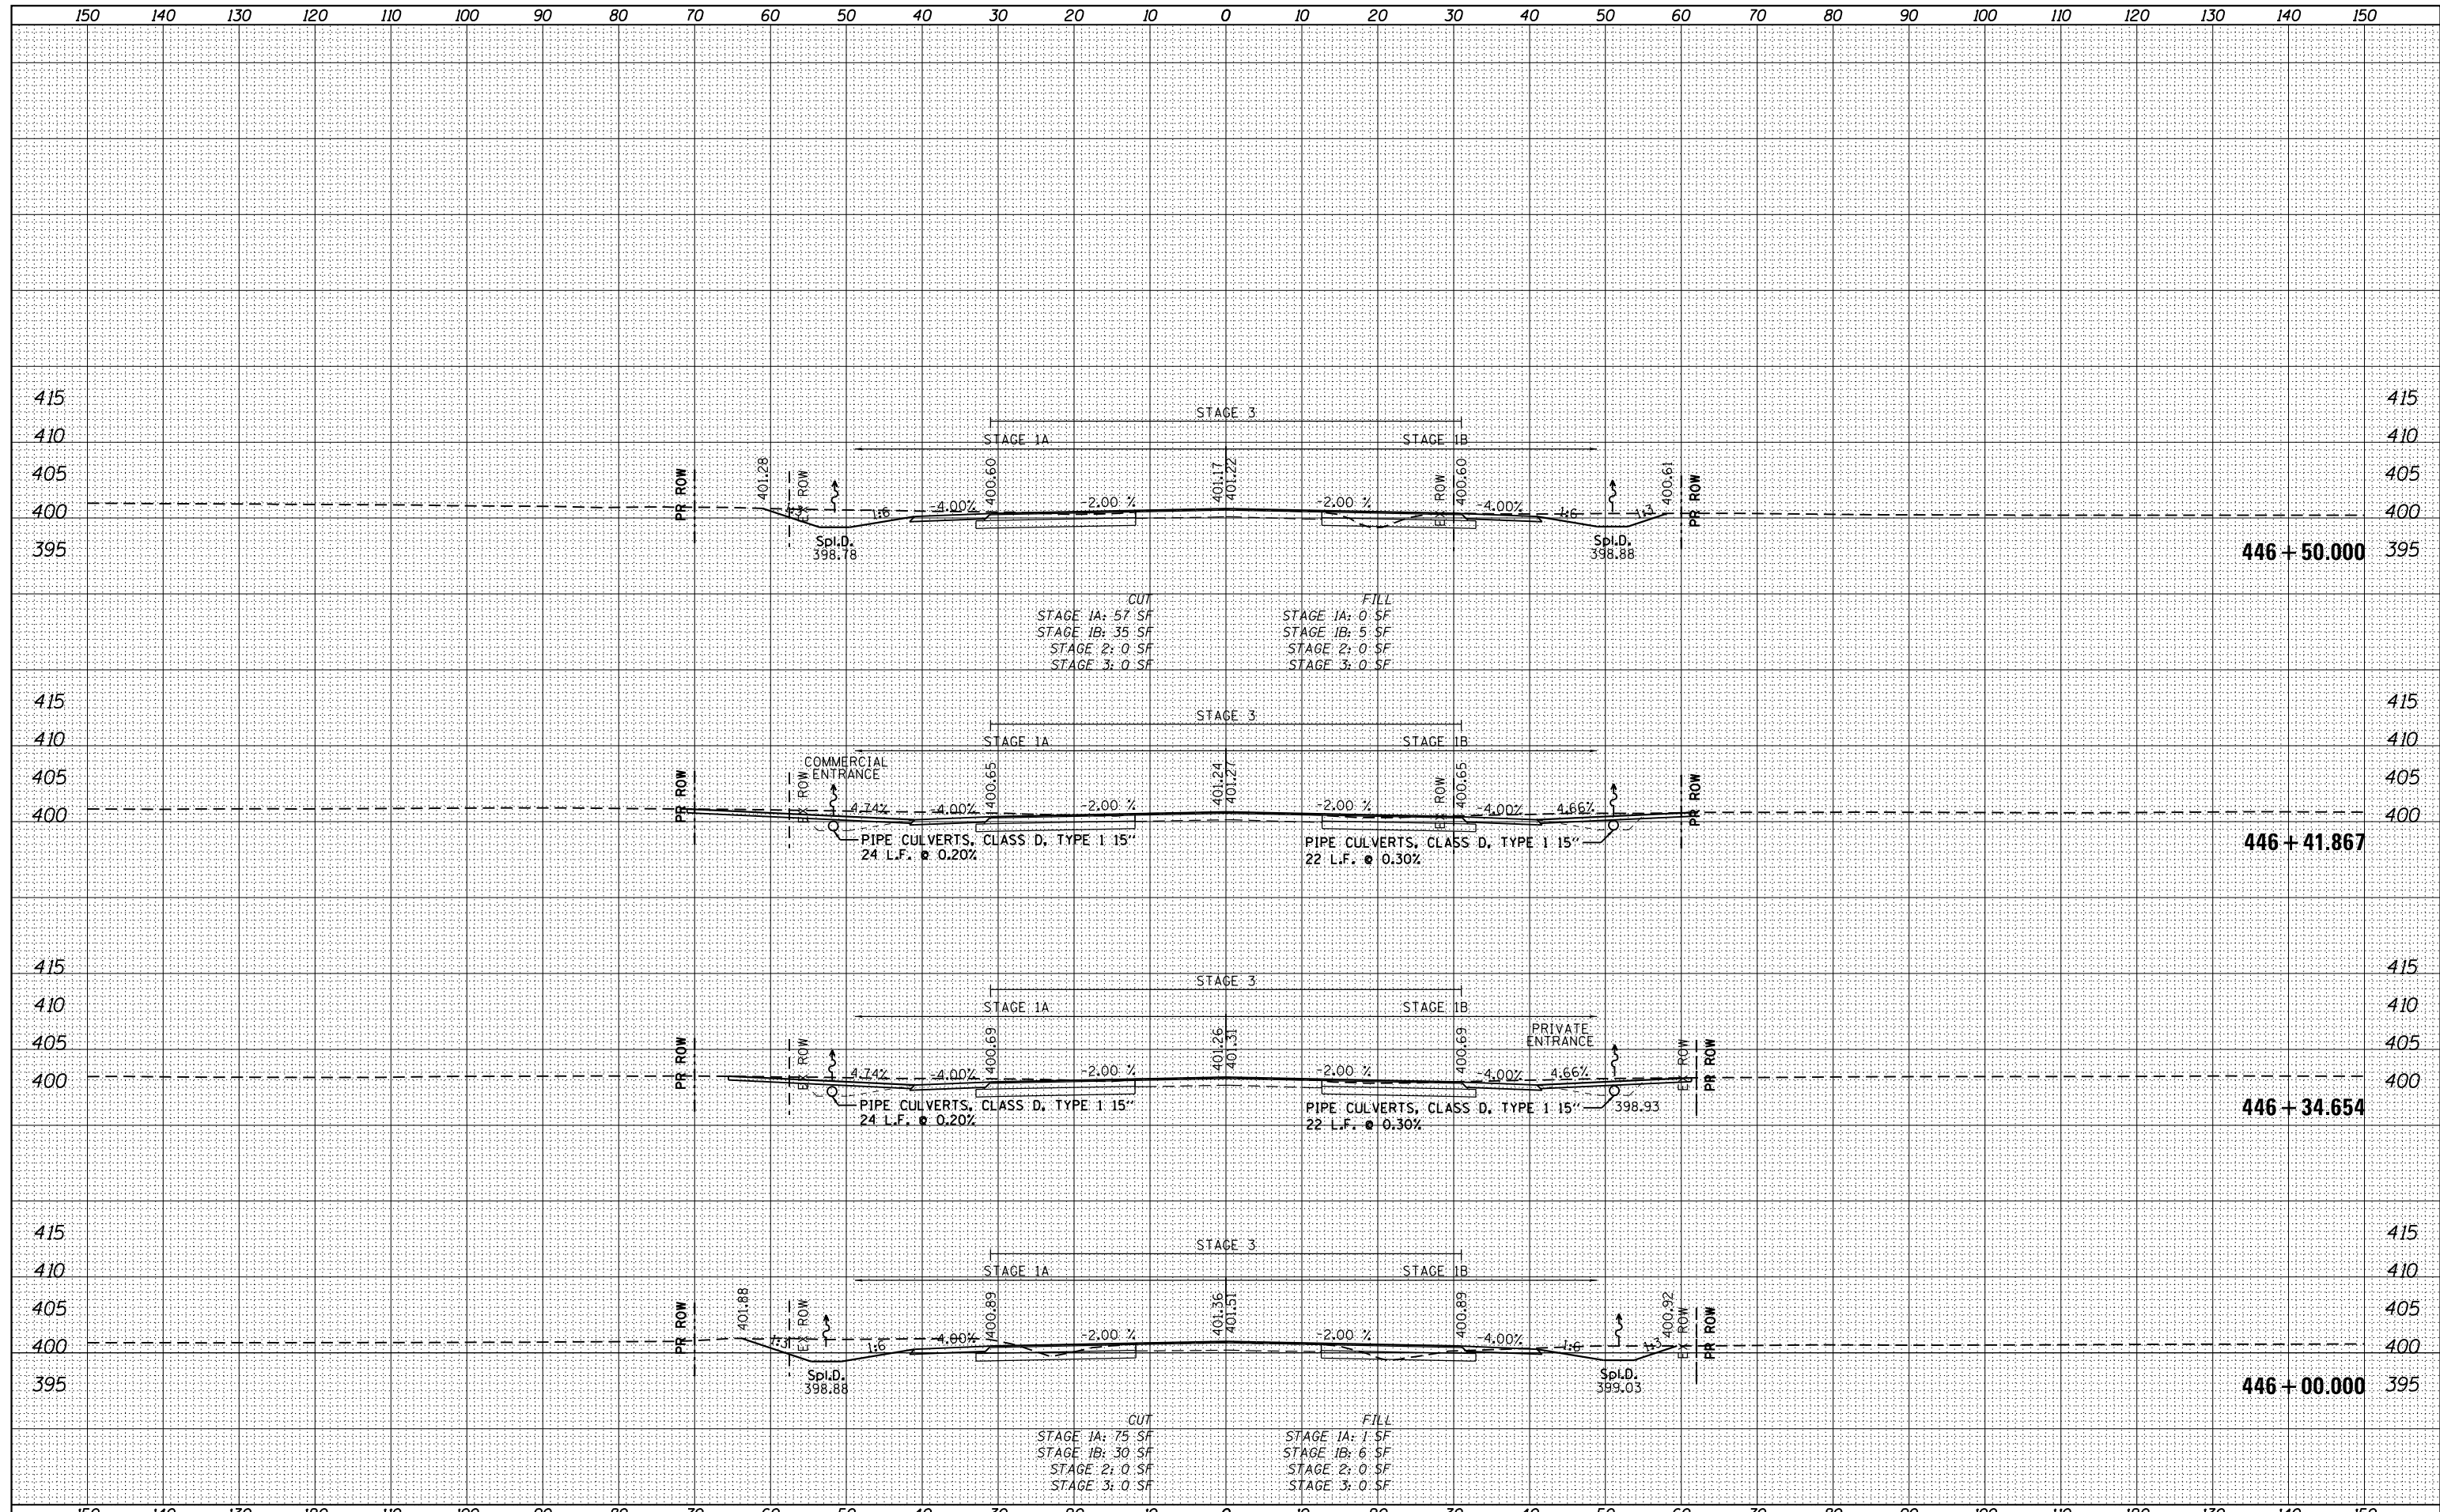

FILE NAME =	USER NAME = bemery	DESIGNED -	REVISED -	<p align="center">STATE OF ILLINOIS DEPARTMENT OF TRANSPORTATION</p> <p align="center">CROSS SECTIONS U.S. 45 (F.A.P. 332)</p>	F.A.P. RTE. 332	SECTION (29,30)R-1	COUNTY SALINE	TOTAL SHEETS 745	SHEET NO. 529
P:\Projects\2011 Projects\11297 - IDOT US45 Ph2\CV\CADD Sheets\1978077-sht-xsc.dgn	PLLOT SCALE = 20.0000' / in.	DRAWN -	REVISED -		SCALE: 1" = 10'	SHEET OF SHEETS	STA. 446+00.000 TO STA. 446+50.000	CONTRACT NO. 78077	
Default	PLLOT DATE = 4/30/2014	CHECKED -	REVISED -		ILLINOIS FED. AID PROJECT				
		DATE -	REVISED -						