


DATE	
BY	
SURVEYED	
PLOTTED	
TEMPLATE	
NOTE BOOK	
AREAS	
CHECKED	

DATE	
BY	
SURVEYED	
PLOTTED	
TEMPLATE	
NOTE BOOK	
AREAS	
CHECKED	

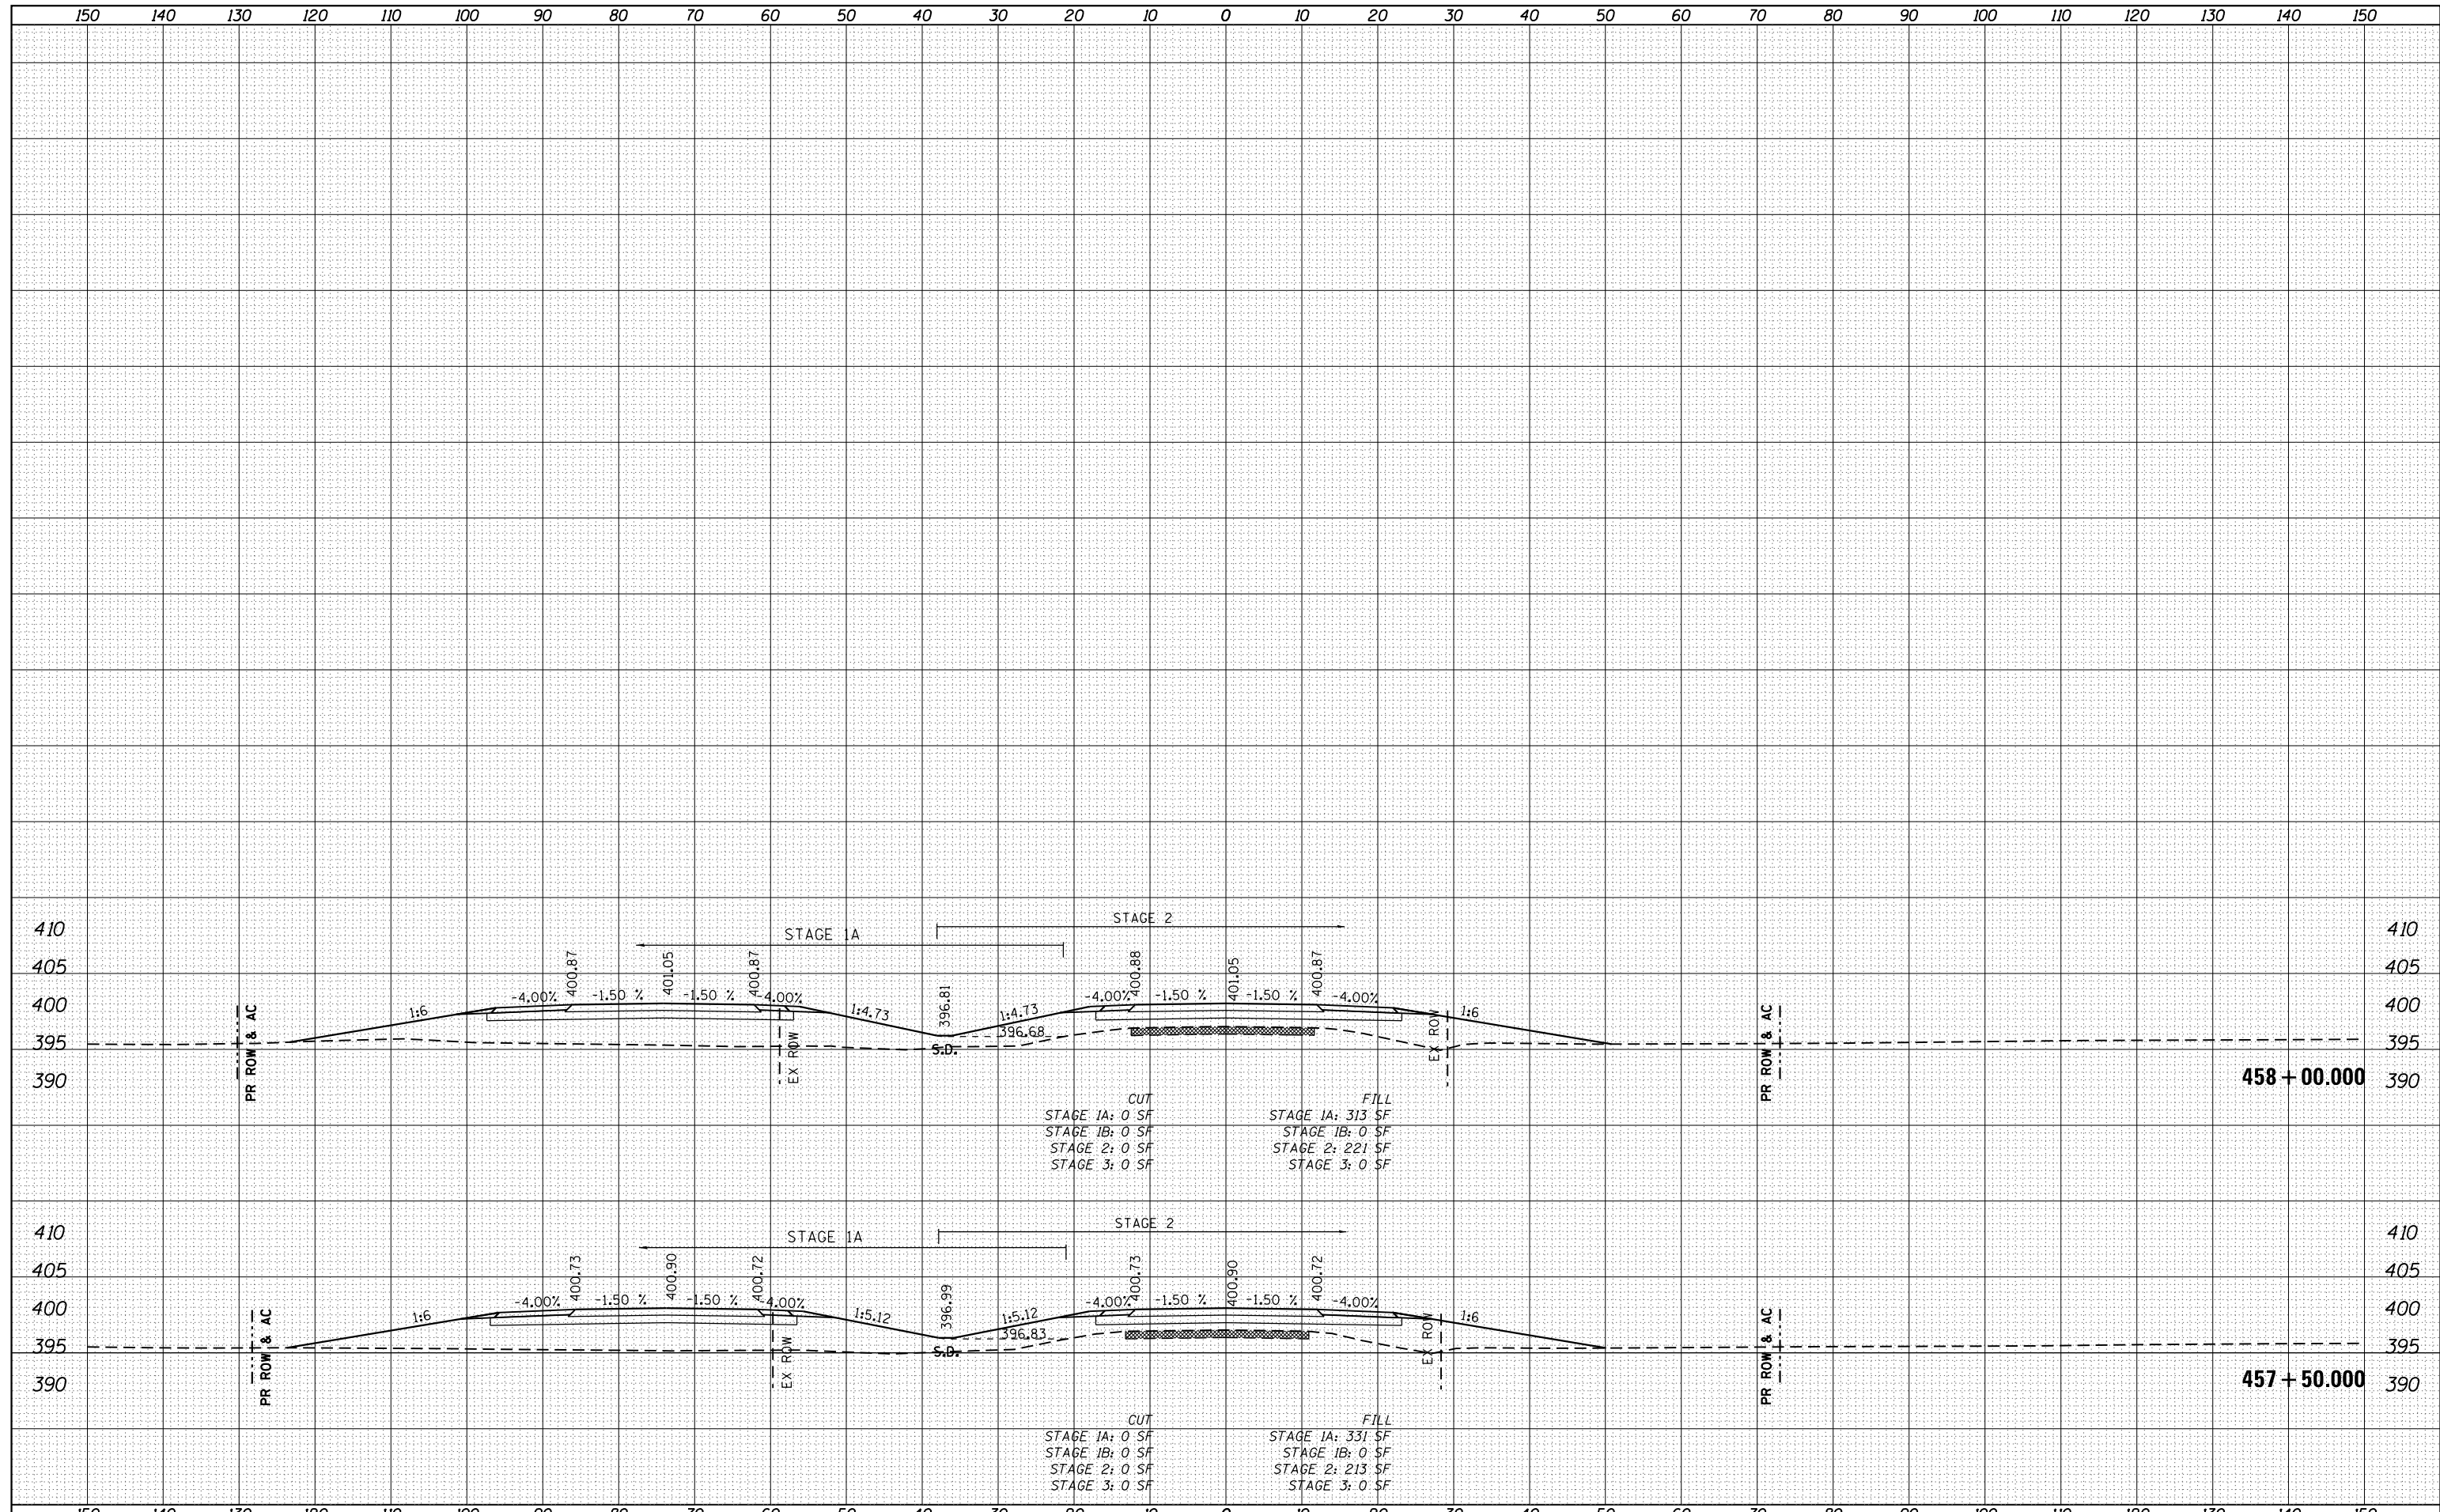

FILE NAME =
 P:\Projects\2011 Projects\11297 - IDOT US45 Ph2

USER NAME = bemory
 CV\CADD Sheets\1978077-sht-xsc.dgn
 PLOT SCALE = 20.0000' / in.
 PLOT DATE = 4/30/2014

DESIGNED -
 DRAWN -
 CHECKED -
 DATE -

REVISED -
 REVISED -
 REVISED -
 REVISED -

**STATE OF ILLINOIS
 DEPARTMENT OF TRANSPORTATION**

CROSS SECTIONS U.S. 45 (F.A.P. 332)

SCALE: 1" = 10' SHEET OF SHEETS STA. 457+50.000 TO STA. 458+00.000

F.A.P. RTE.	SECTION	COUNTY	TOTAL SHEETS	SHEET NO.
332	(29,30)R-1	SALINE	745	535
CONTRACT NO. 78077			ILLINOIS FED. AID PROJECT	