


BY	DATE
FINAL SURVEY	SURVEYED
NOTE BOOK	PLOTTED
NO.	TEMPLATE
	AREAS CHECKED

BY	DATE
ORIGINAL SURVEY	SURVEYED
NOTE BOOK	PLOTTED
NO.	TEMPLATE
	AREAS CHECKED

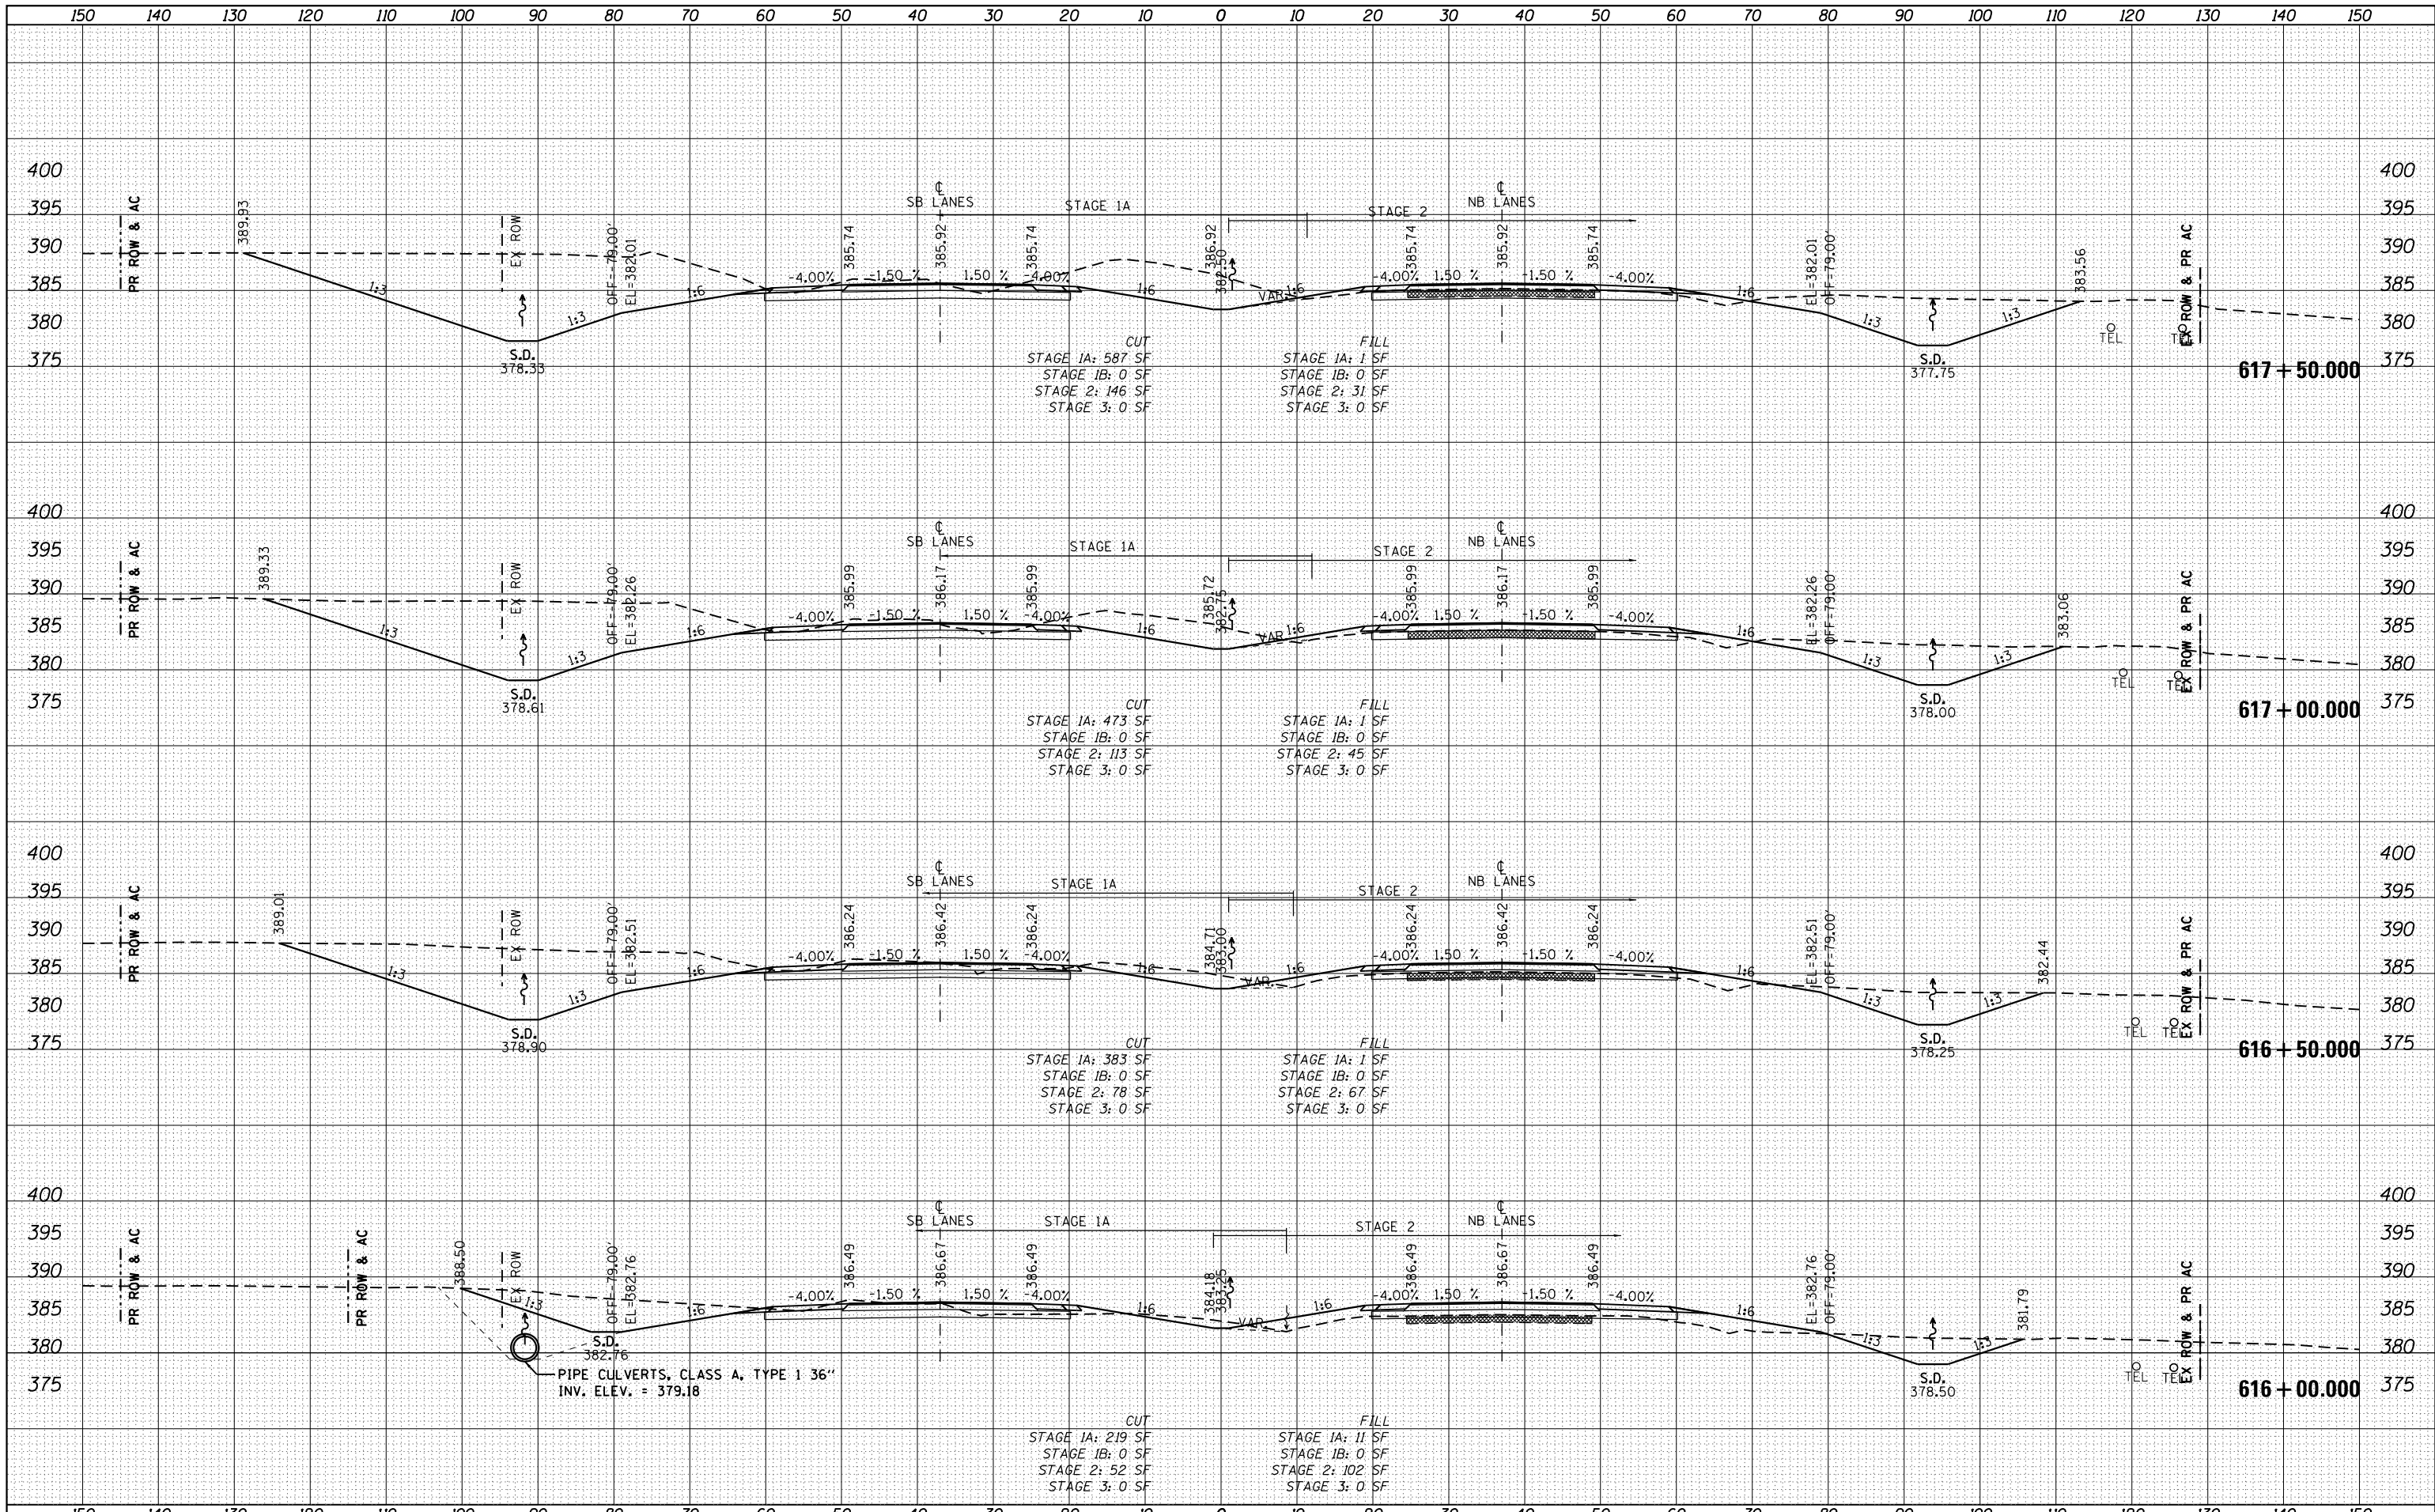

FILE NAME =	USER NAME = bemery	DESIGNED -	REVISED -	STATE OF ILLINOIS DEPARTMENT OF TRANSPORTATION	CROSS SECTIONS U.S. 45 (F.A.P. 332)	F.A.P. RTE.	SECTION	COUNTY	TOTAL SHEETS	SHEET NO.
P:\Projects\2011 Projects\11297 - IDOT US45 Ph2\CV\CADD Sheets\978077-shr-xsc.dgn	PLLOT SCALE = 20.0000' / in.	DRAWN -	REVISED -			332	(29,30)R-1	SALINE	745	621
Default	PLLOT DATE = 4/30/2014	CHECKED -	REVISED -	SCALE: 1" = 10'		SHEET OF SHEETS		STA. 616+00.000 TO STA. 617+50.000	CONTRACT NO. 78077	
ILLINOIS FED. AID PROJECT										