


|               |  |
|---------------|--|
| DATE          |  |
| BY            |  |
| FINAL SURVEY  |  |
| PLOTTED       |  |
| TEMPLATE      |  |
| NOTE BOOK     |  |
| AREAS CHECKED |  |
| NO.           |  |

|                 |  |
|-----------------|--|
| DATE            |  |
| BY              |  |
| ORIGINAL SURVEY |  |
| PLOTTED         |  |
| TEMPLATE        |  |
| NOTE BOOK       |  |
| AREAS CHECKED   |  |
| NO.             |  |

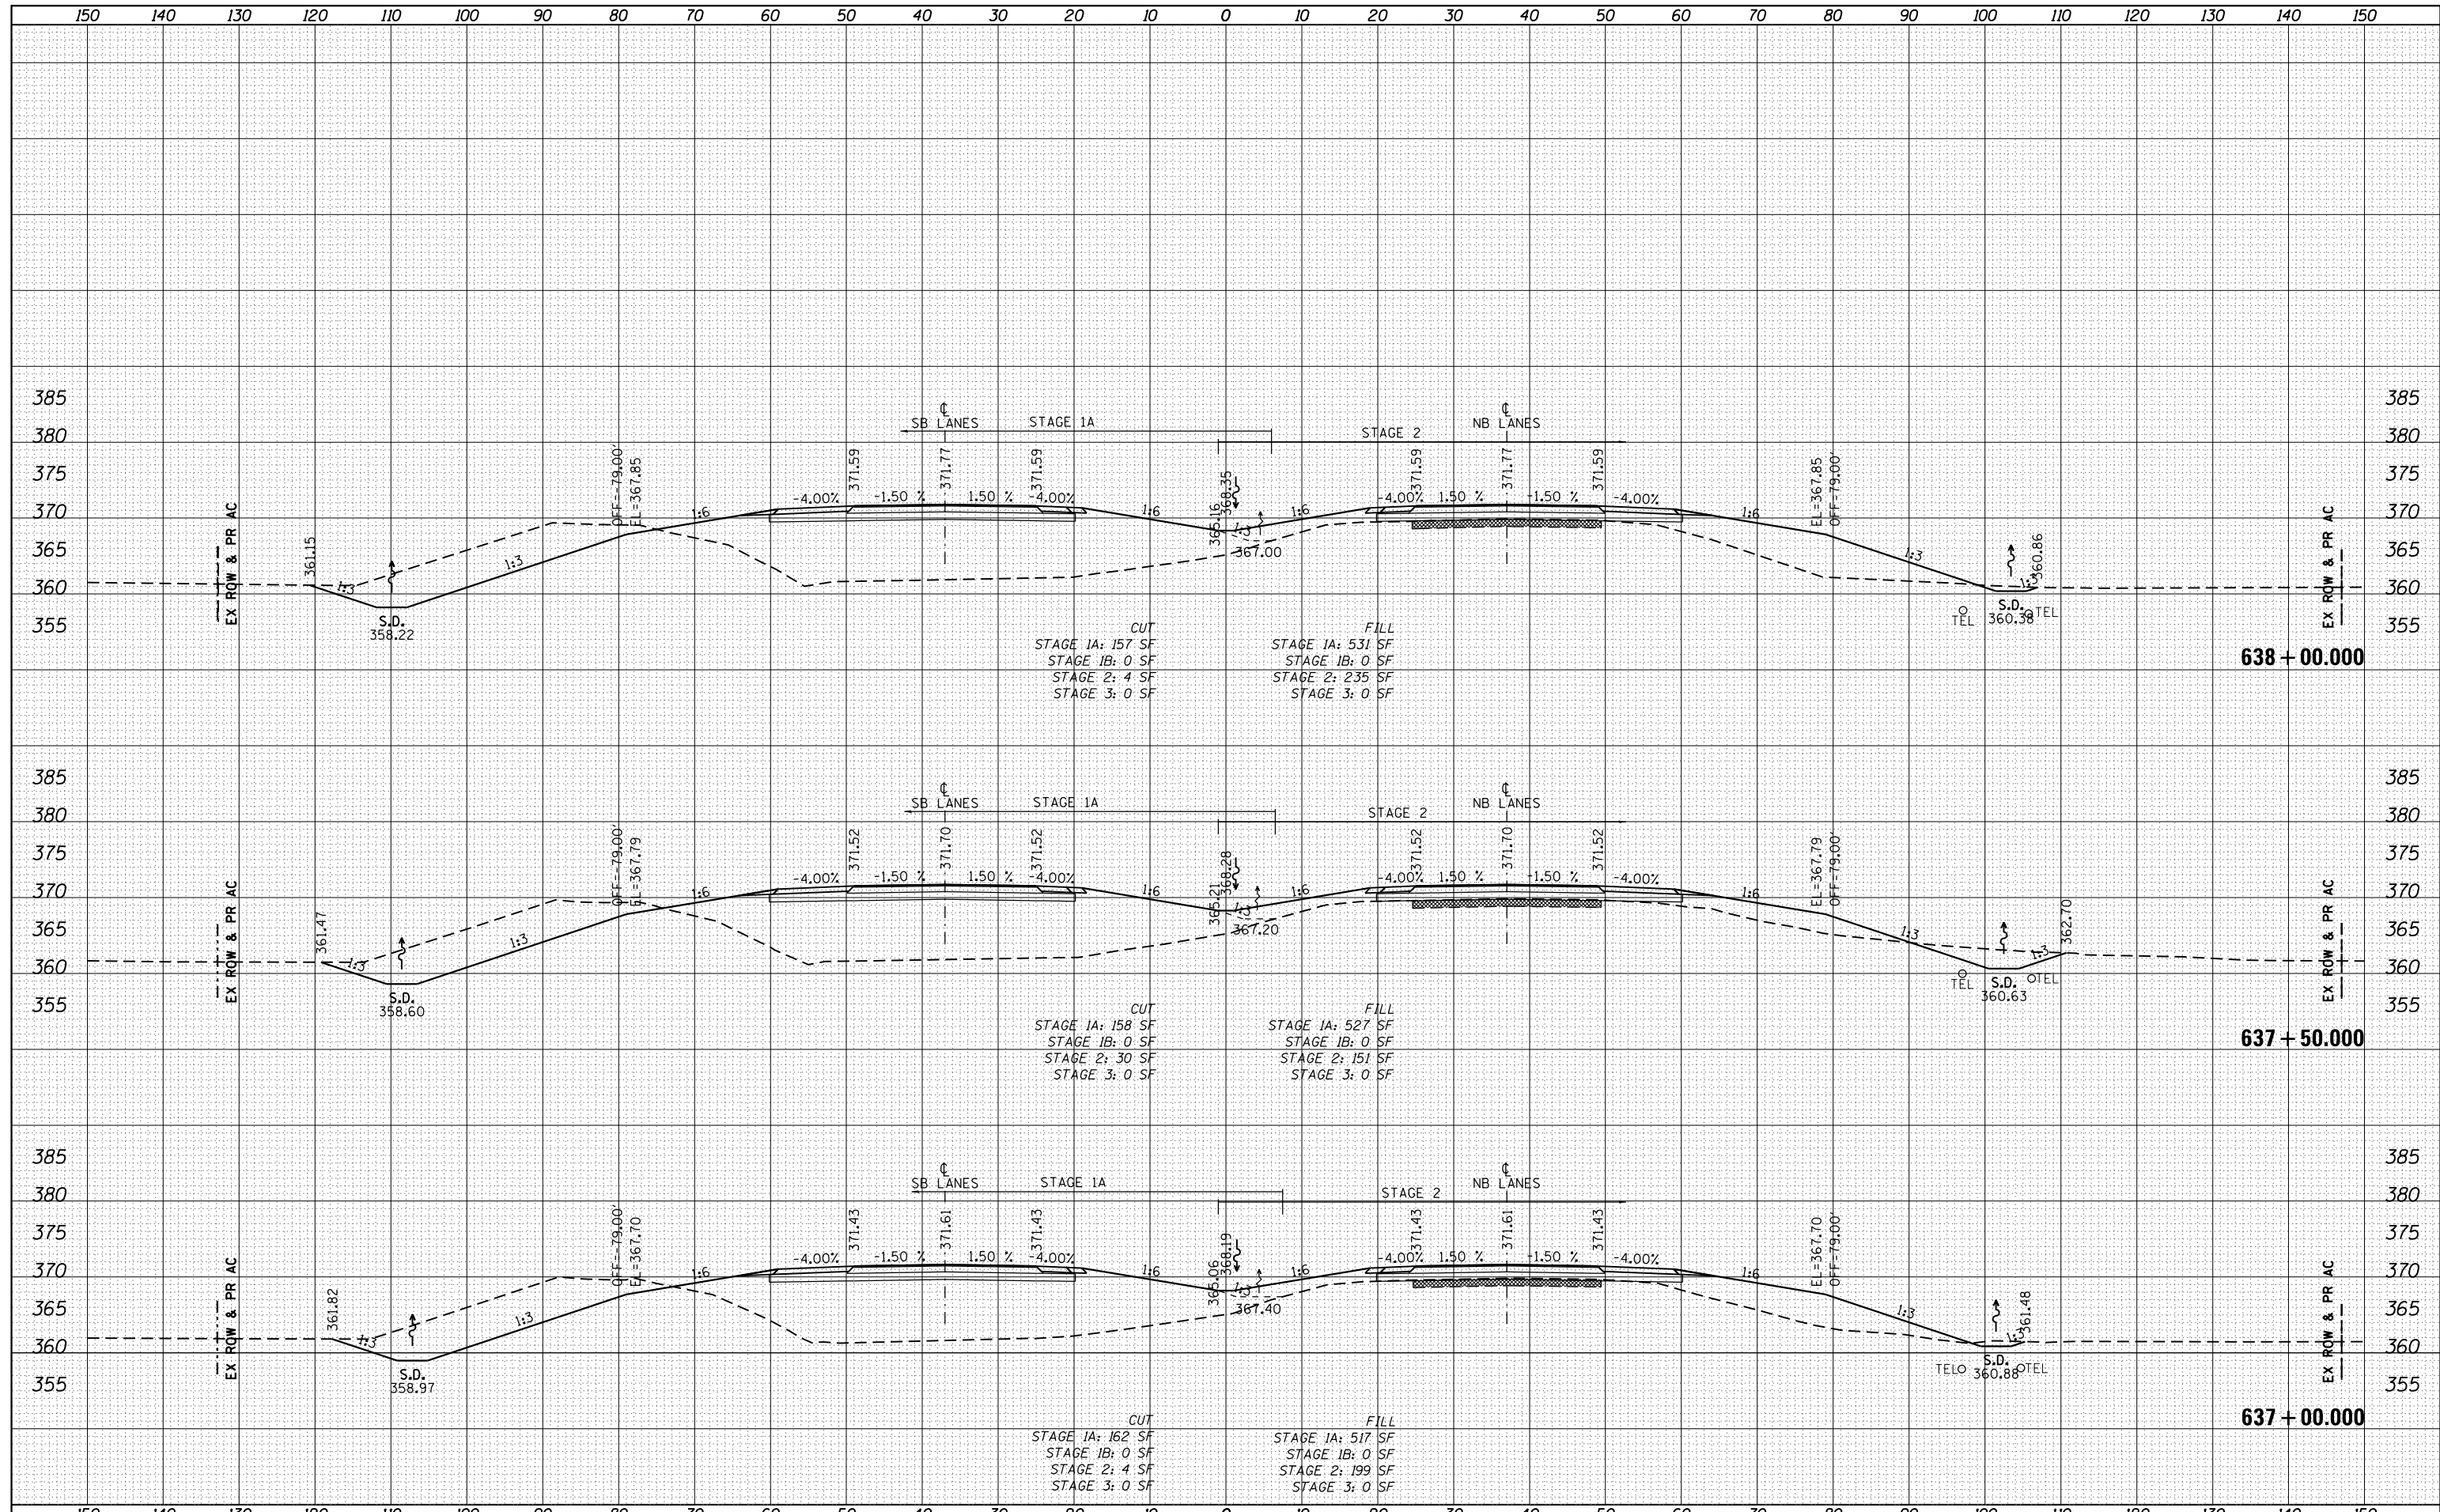

|  |                    |            |           |   |  |       |    |                 |                                    |                    |                  |               |
|--|--------------------|------------|-----------|---|--|-------|----|-----------------|------------------------------------|--------------------|------------------|---------------|
| FILE NAME =  | USER NAME = bemory | DESIGNED - | REVISED - | <b>STATE OF ILLINOIS<br/>DEPARTMENT OF TRANSPORTATION</b> | <b>CROSS SECTIONS U.S. 45 (F.A.P. 332)</b> |       |    | F.A.P. RTE. 332 | SECTION (29,30)R-1                 | COUNTY SALINE      | TOTAL SHEETS 745 | SHEET NO. 632 |
| P:\Projects\2011 Projects\11297 - IDOT US45 Ph2\CV\CADD Sheets\0978077-sht-xsc.dgn |                    | DRAWN -    | REVISED - |   | SCALE: 1" = 10'                            | SHEET | OF | SHEETS          | STA. 637+00.000 TO STA. 638+00.000 | CONTRACT NO. 78077 |                  |               |
| PLOT SCALE = 20.0000' / in.  |                    | CHECKED -  | REVISED - |   | ILLINOIS FED. AID PROJECT                  |       |    |                 |                                    |                    |                  |               |
| Default  |                    | DATE -     | REVISED - |   |  |       |    |                 |                                    |                    |                  |               |