


DATE	
BY	
FINAL SURVEY	SURVEYED
NOTE BOOK	PLOTTED
NO.	TEMPLATE
	AREAS CHECKED

DATE	
BY	
ORIGINAL SURVEY	SURVEYED
NOTE BOOK	PLOTTED
NO.	TEMPLATE
	AREAS CHECKED

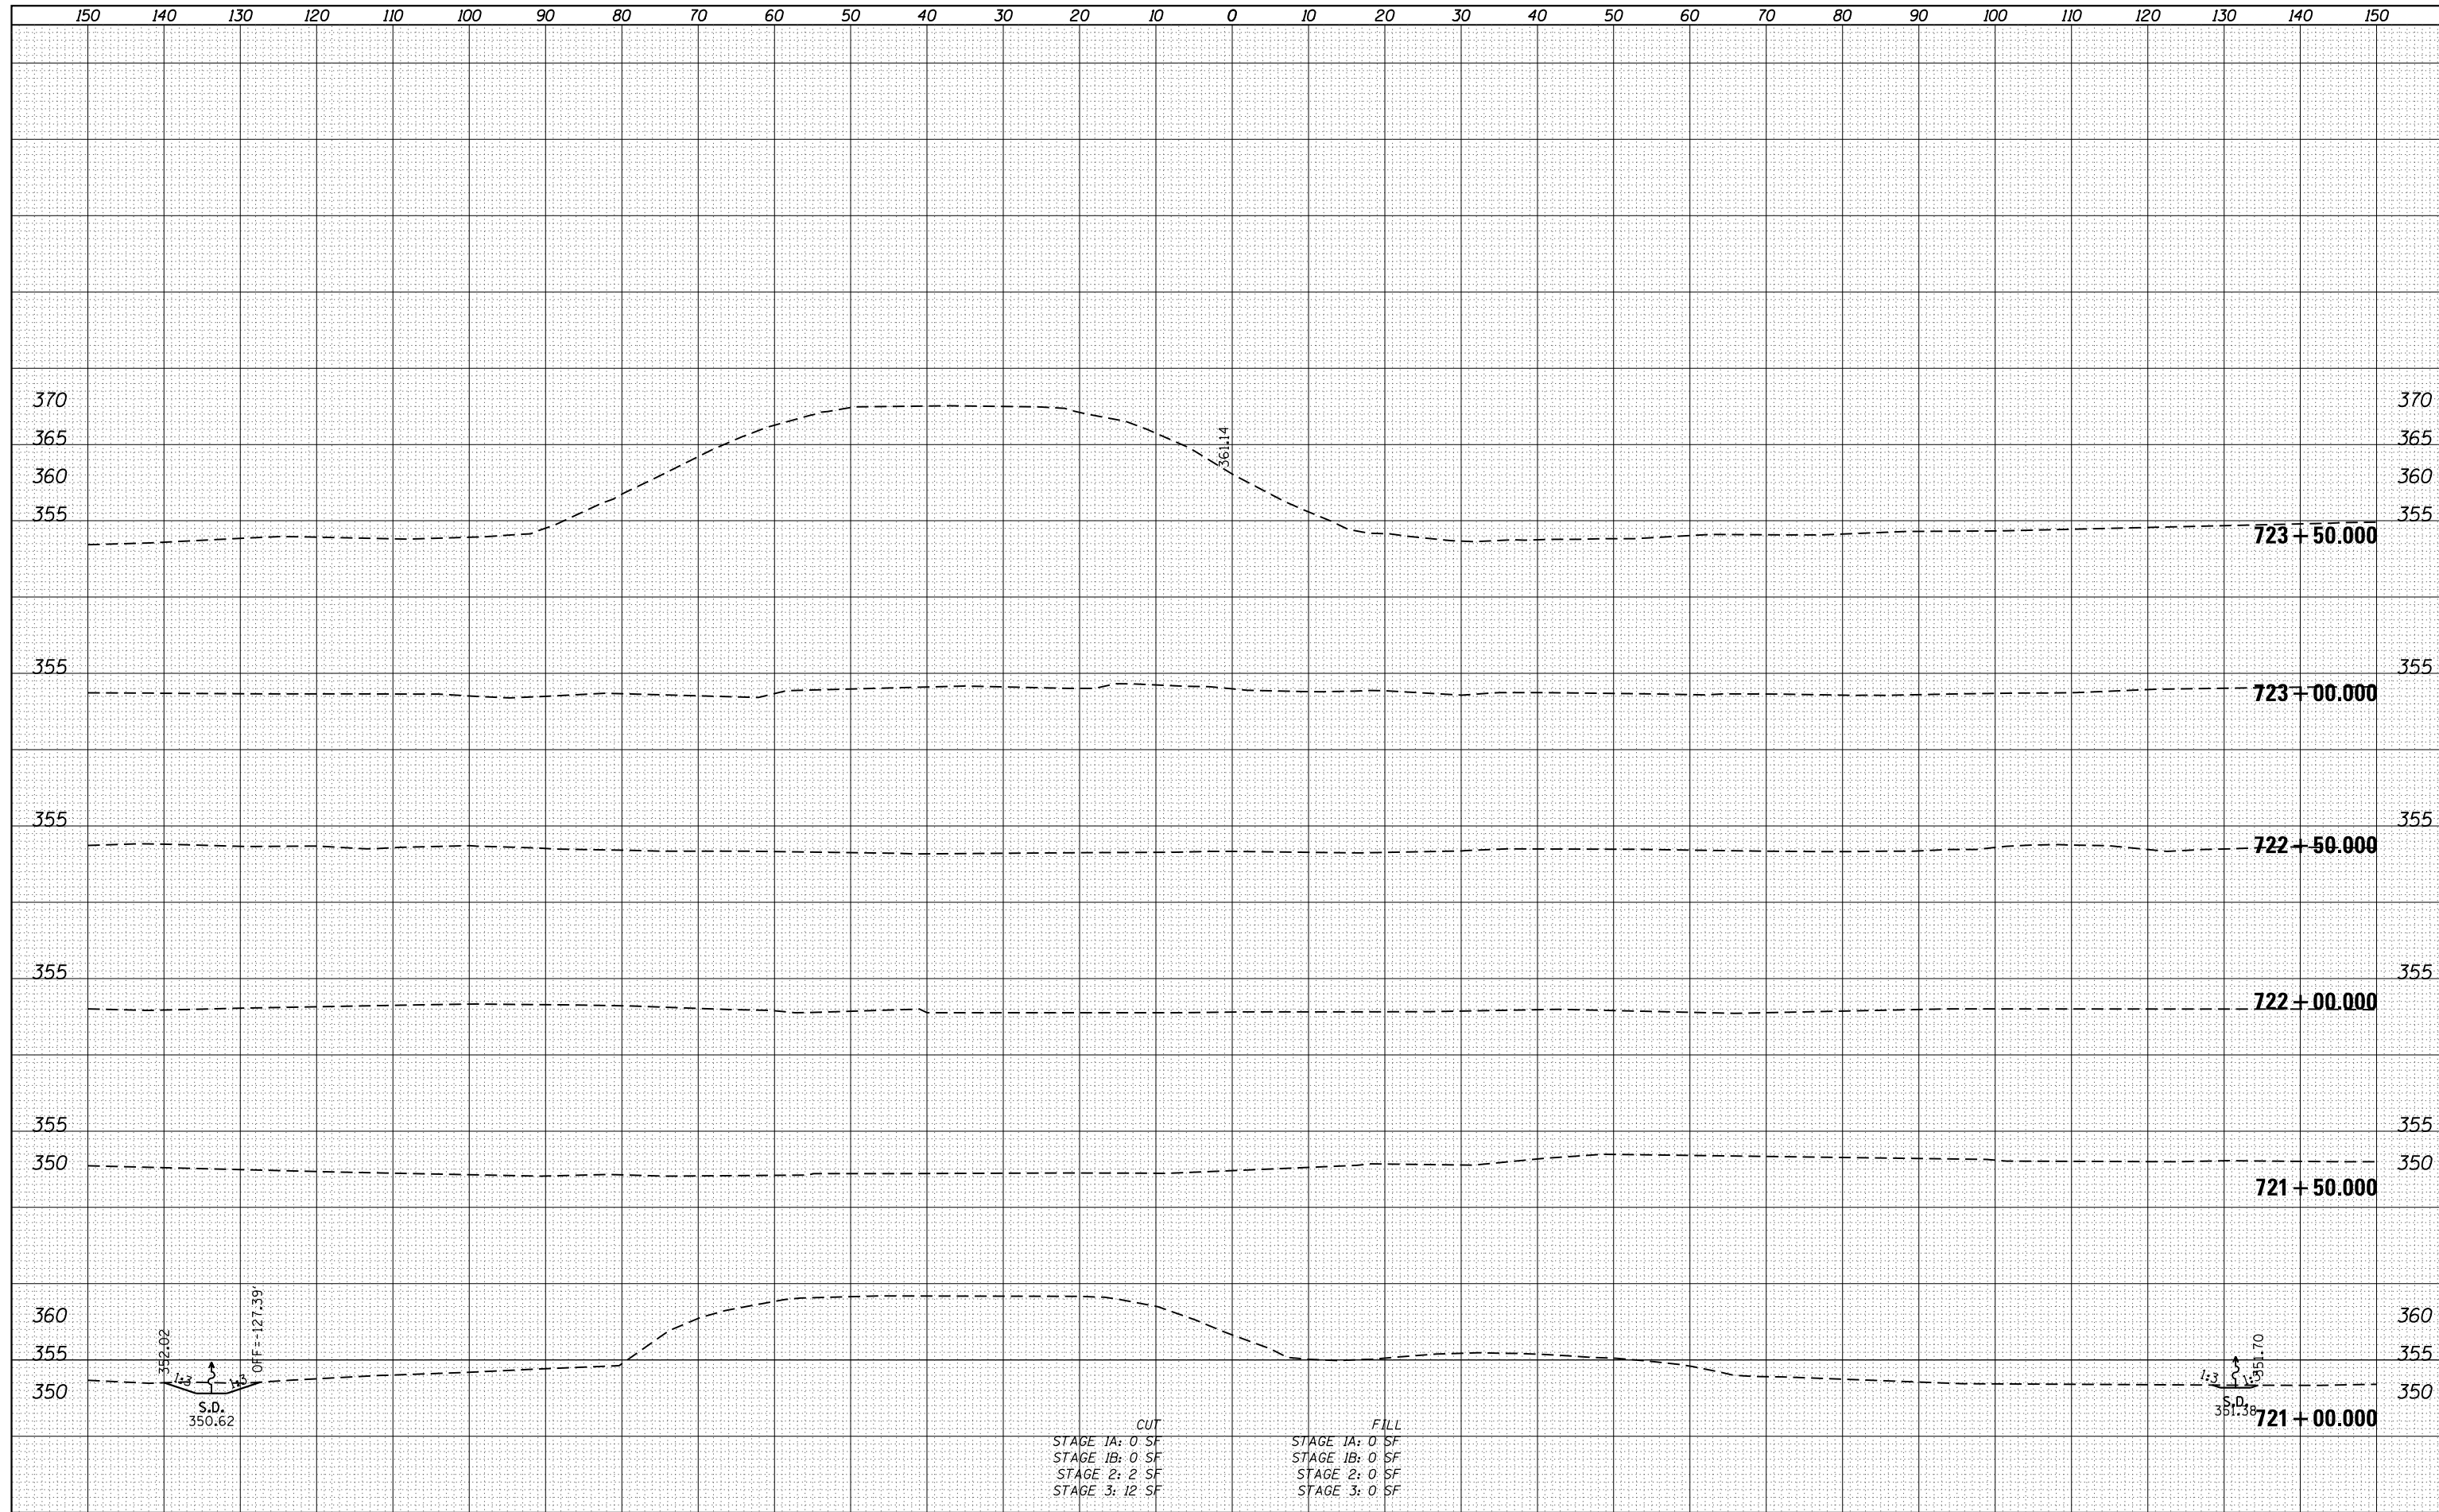

CUT  
 STAGE 1A: 0 SF  
 STAGE 1B: 0 SF  
 STAGE 2: 2 SF  
 STAGE 3: 12 SF

FILL  
 STAGE 1A: 0 SF  
 STAGE 1B: 0 SF  
 STAGE 2: 0 SF  
 STAGE 3: 0 SF

FILE NAME =	USER NAME = bemory	DESIGNED -	REVISIED -	<b>STATE OF ILLINOIS</b> <b>DEPARTMENT OF TRANSPORTATION</b>	<b>CROSS SECTIONS U.S. 45 (F.A.P. 332)</b>			F.A.P. RTE.	SECTION	COUNTY	TOTAL SHEETS	SHEET NO.
P:\Projects\2011 Projects\11297 - IDOT US45 Ph2	CV\CADD Sheets\0978077-sht-xsc.dgn	DRAWN -	REVISIED -		332	(29,30)R-1	SALINE	745	680			
Default	PLOT SCALE = 20.0000' / in.	CHECKED -	REVISIED -		CONTRACT NO. 78077			ILLINOIS FED. AID PROJECT				
	PLOT DATE = 4/30/2014	DATE -	REVISIED -		SCALE: 1" = 10'	SHEET OF SHEETS	STA. 721+00.000 TO STA. 723+50.000					