


DATE	
BY	
FINAL SURVEY	SURVEYED
NOTE BOOK	PLOTTED
NO.	TEMPLATE
	AREAS
	CHECKED

DATE	
BY	
ORIGINAL SURVEY	SURVEYED
NOTE BOOK	PLOTTED
NO.	TEMPLATE
	AREAS
	CHECKED

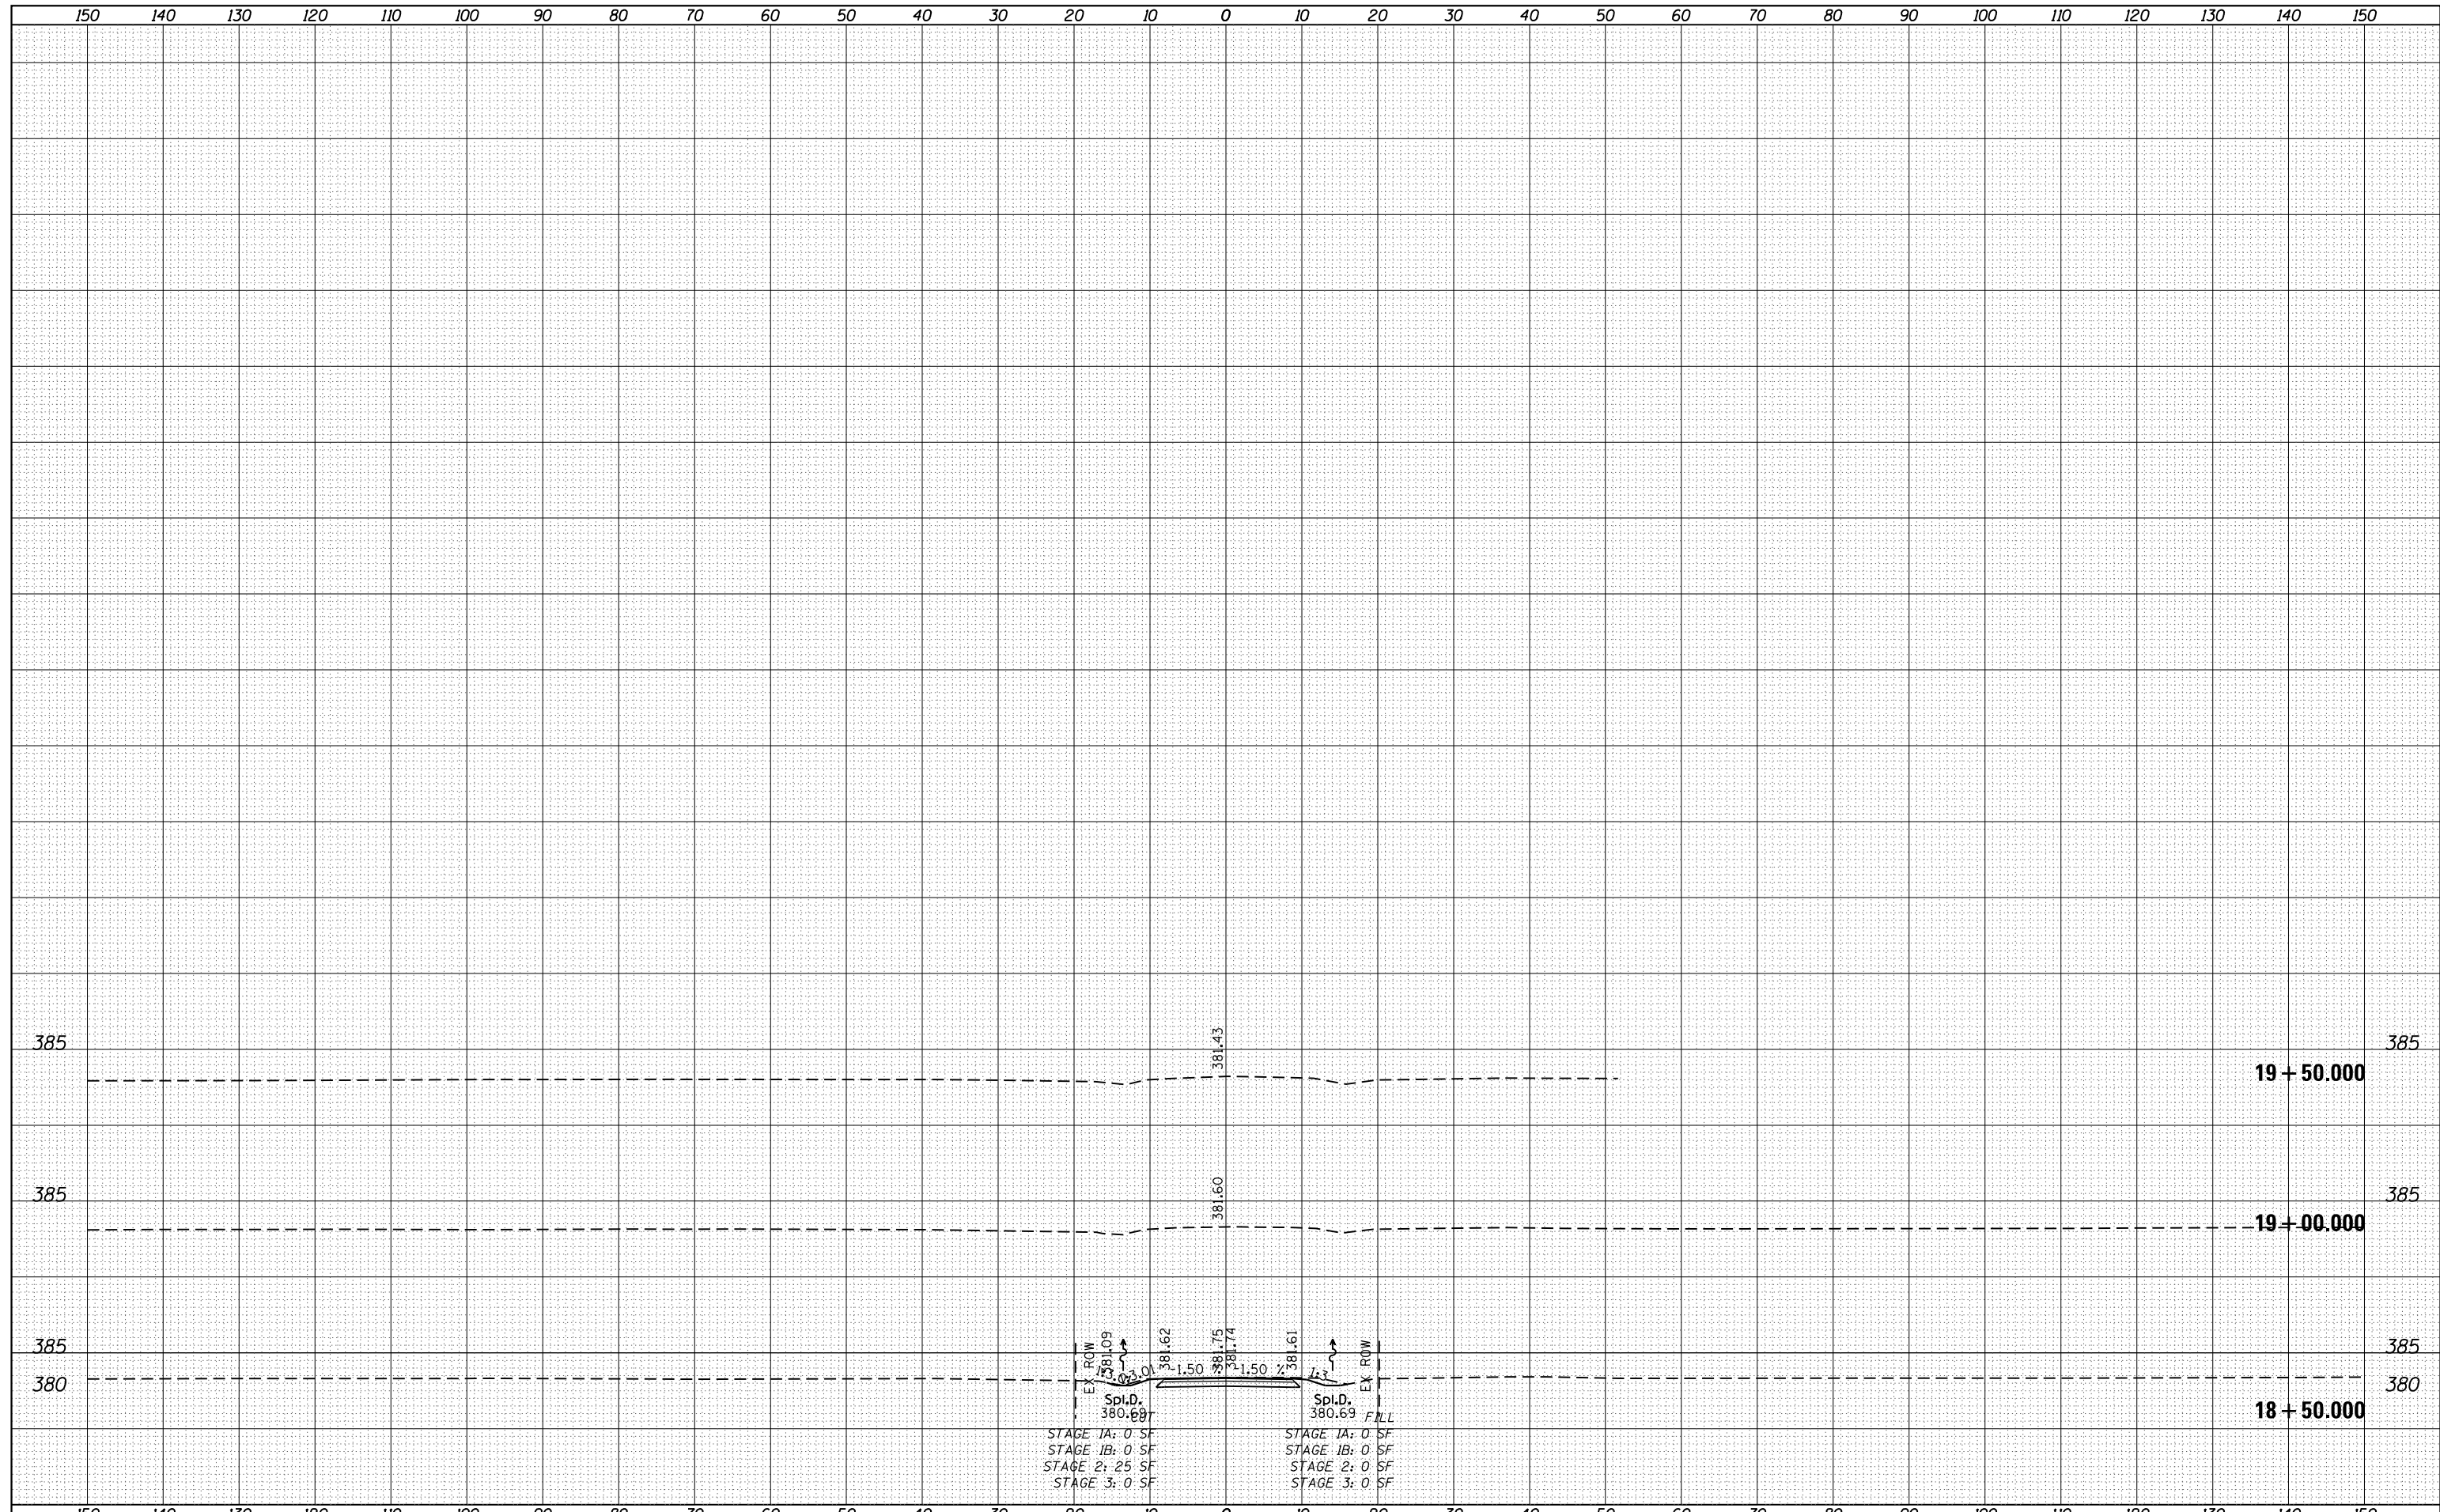

EX ROW
 Spl.D.
 380.69
 STAGE 1A: 0 SF
 STAGE 1B: 0 SF
 STAGE 2: 25 SF
 STAGE 3: 0 SF
 381.09
 381.62
 381.75
 381.74
 381.61
 FULL
 Spl.D.
 380.69
 STAGE 1A: 0 SF
 STAGE 1B: 0 SF
 STAGE 2: 0 SF
 STAGE 3: 0 SF

FILE NAME =	USER NAME = bemory	DESIGNED -	REVISED -
P:\Projects\2011 Projects\11297 - IDOT US45 Ph2\CV\CADD Sheets\1978077-sht-xsc.dgn		DRAWN -	REVISED -
Default		CHECKED -	REVISED -
		DATE -	REVISED -

STATE OF ILLINOIS
DEPARTMENT OF TRANSPORTATION

SCALE: 1" = 10'		SHEET	OF	SHEETS	STA. 18+50.000	TO STA. 19+50.000
-----------------	--	-------	----	--------	----------------	-------------------

F.A.P. RTE.	SECTION	COUNTY	TOTAL SHEETS	SHEET NO.
332	(29,30)R-1	SALINE	745	719
CONTRACT NO. 78077			ILLINOIS FED. AID PROJECT	