


DATE
BY
ORIGINAL SURVEY
SURVEYED
NOTED
PLOTTED
TEMPLATE
AREAS
CHECKED

DATE
BY
ORIGINAL SURVEY
SURVEYED
NOTED
PLOTTED
TEMPLATE
AREAS
CHECKED

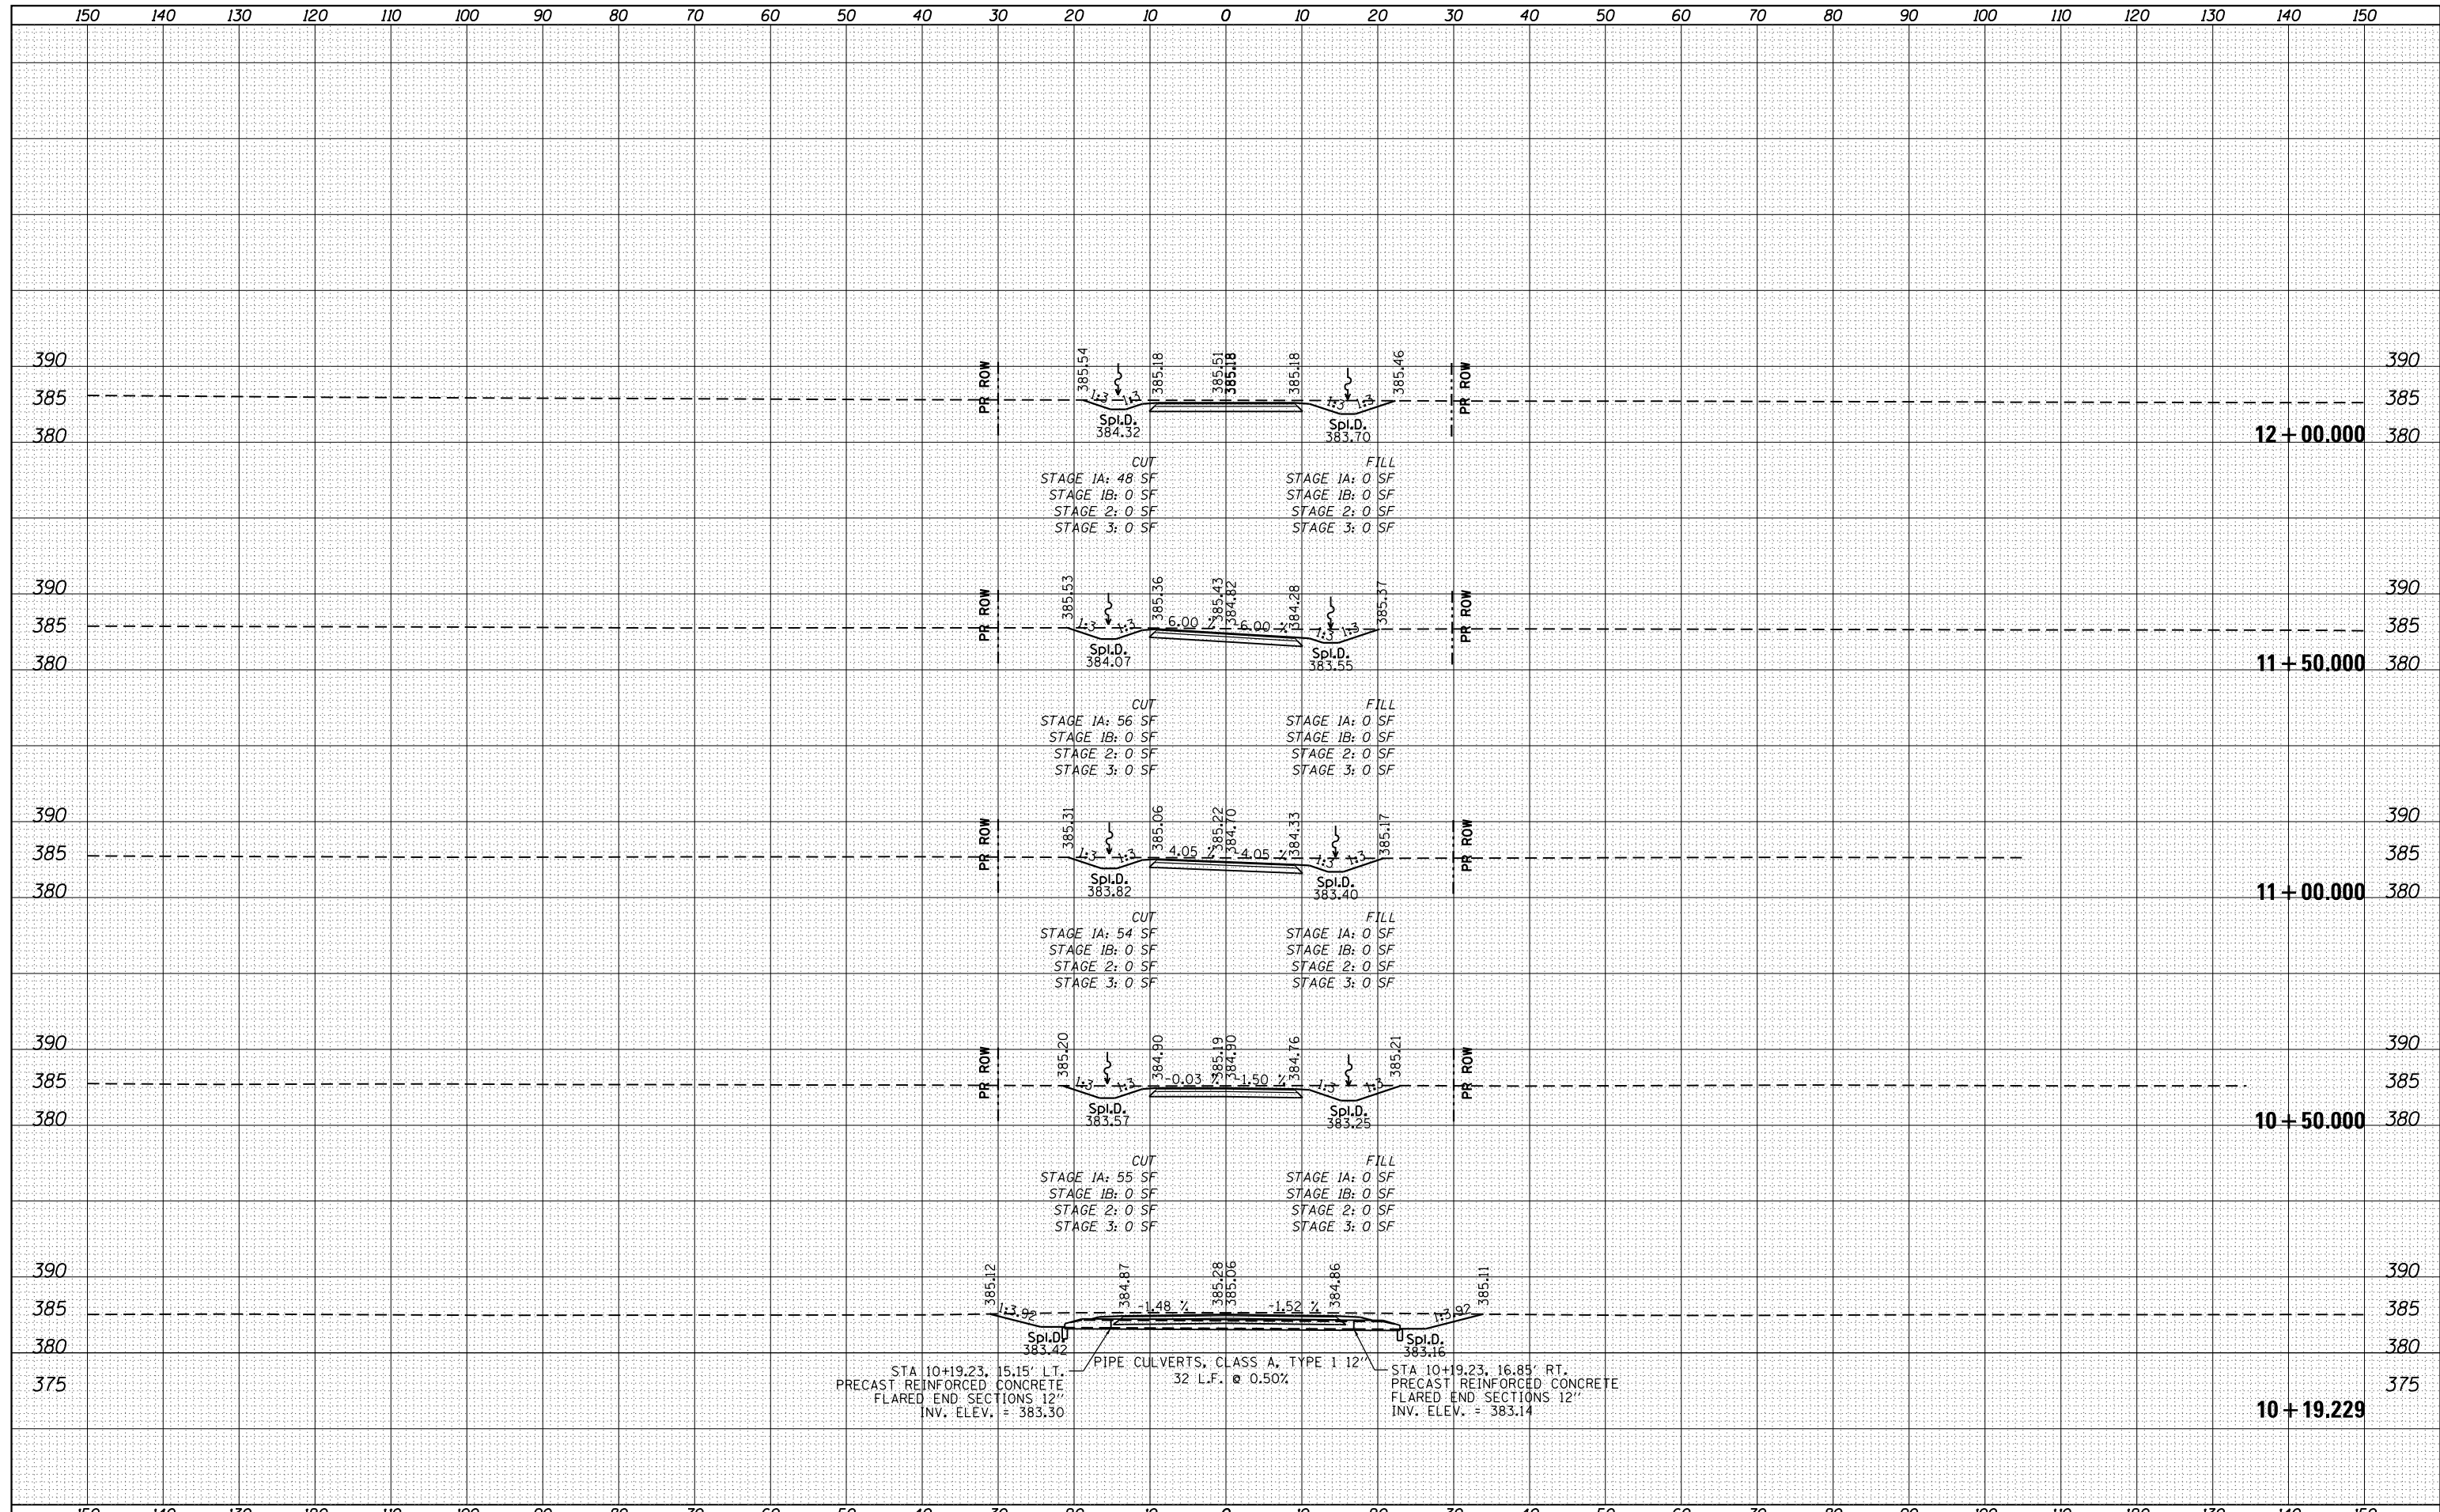

STA 10+19.23, 15.15' LT. PRECAST REINFORCED CONCRETE FLARED END SECTIONS 12" INV. ELEV. = 383.30

PIPE CULVERTS, CLASS A, TYPE 1 12" 32 L.F. @ 0.50%

STA 10+19.23, 16.85' RT. PRECAST REINFORCED CONCRETE FLARED END SECTIONS 12" INV. ELEV. = 383.14

FILE NAME =	USER NAME = bemory	DESIGNED -	REVISED -	STATE OF ILLINOIS		CROSS SECTIONS ABELL RD.		F.A.P. RTE. 332	SECTION (29,30)R-1	COUNTY SALINE	TOTAL SHEETS 745	SHEET NO. 722	
P:\Projects\2011 Projects\11297 - IDOT US45 Ph2\CV\CADD Sheets\1978077-sht-xsc.dgn	CV\CADD Sheets\1978077-sht-xsc.dgn	DRAWN -	REVISED -	DEPARTMENT OF TRANSPORTATION		SCALE: 1" = 10'		SHEET	OF	SHEETS	STA. 10+19.229	TO STA. 12+00.000	CONTRACT NO. 78077
PLOT SCALE = 20.0000' / in.	PLOT DATE = 4/30/2014	CHECKED -	REVISED -									ILLINOIS FED. AID PROJECT	
Default		DATE -	REVISED -										