


DATE	
BY	
FINAL SURVEY	SURVEYED
NOTE BOOK	PLOTTED
NO.	TEMPLATE
	AREAS
	CHECKED

DATE	
BY	
ORIGINAL SURVEY	SURVEYED
NOTE BOOK	PLOTTED
NO.	TEMPLATE
	AREAS
	CHECKED

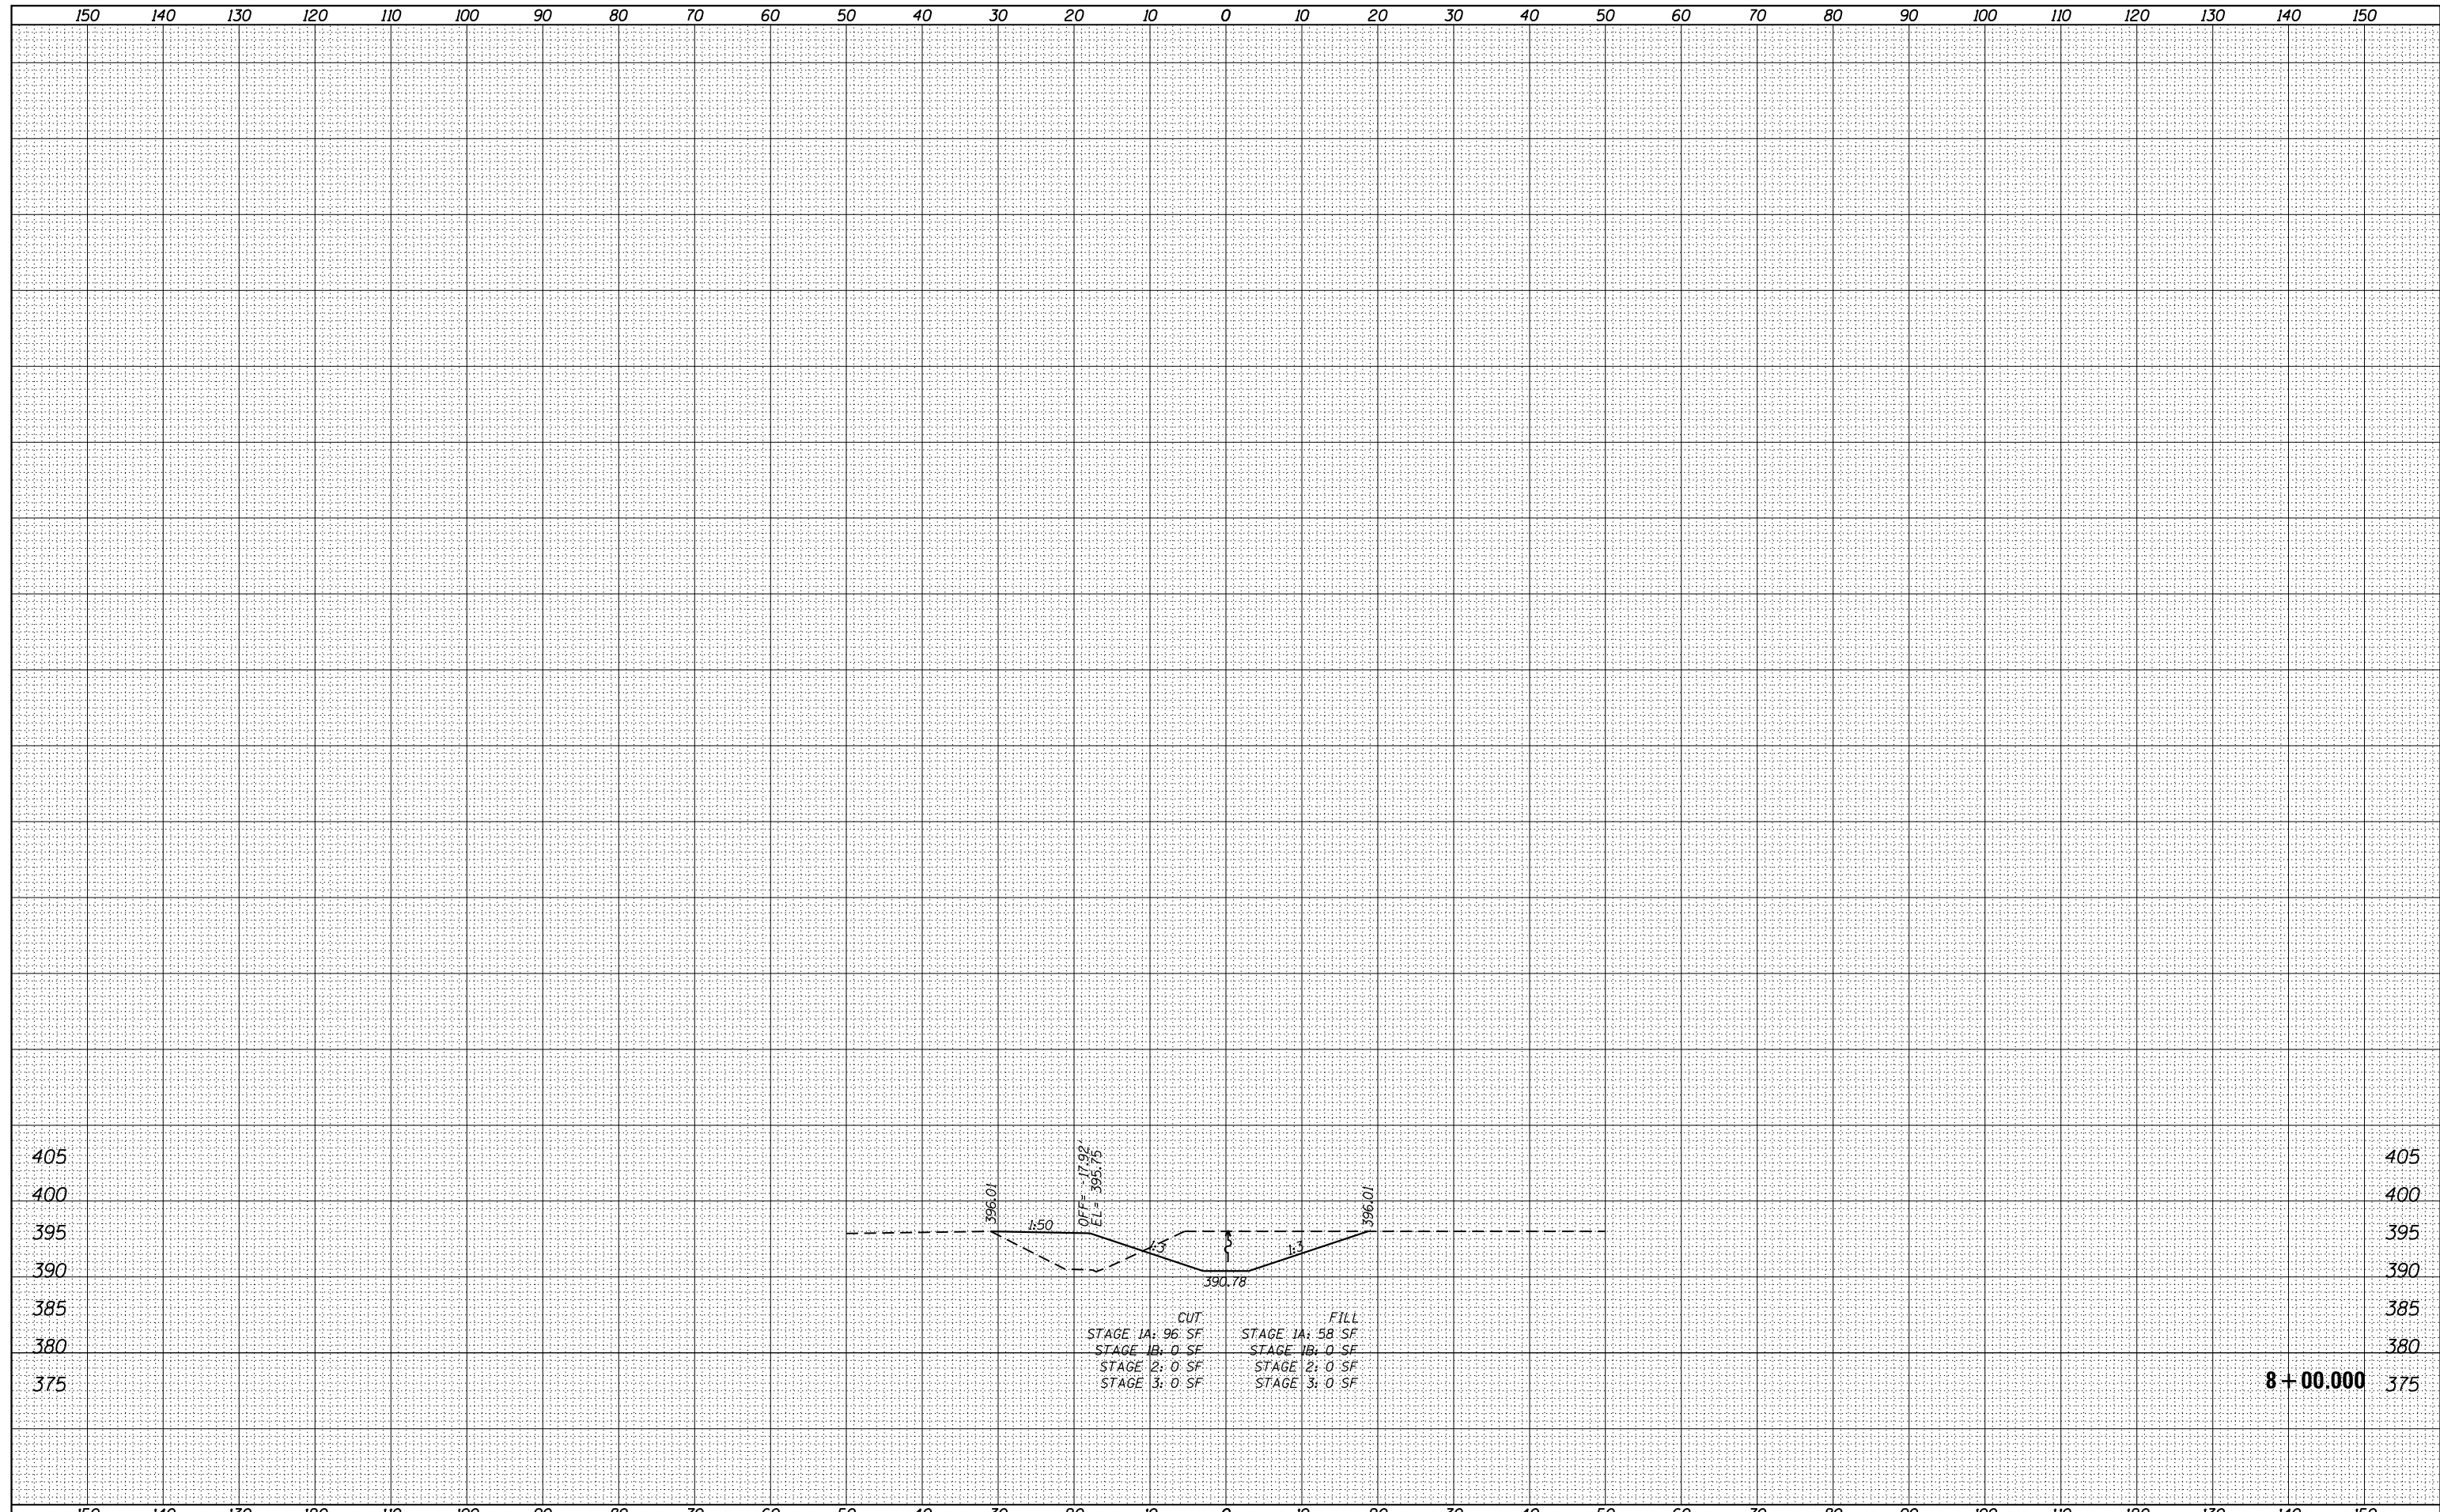

**STATE OF ILLINOIS
DEPARTMENT OF TRANSPORTATION**

**CROSS SECTIONS
ROBERTS PROPERTY DITCH**

FILE NAME =	USER NAME = bemory	DESIGNED -	REVISED -	<table border="1"> <tr><td>F.A.P. RTE.</td><td>SECTION</td><td>COUNTY</td><td>TOTAL SHEETS</td><td>SHEET NO.</td></tr> <tr><td>332</td><td>(29,30)R-1</td><td>SALINE</td><td>745</td><td>7451</td></tr> <tr><td colspan="4"></td><td>CONTRACT NO. 78077</td></tr> <tr><td colspan="5">ILLINOIS FED. AID PROJECT</td></tr> </table>	F.A.P. RTE.	SECTION	COUNTY	TOTAL SHEETS	SHEET NO.	332	(29,30)R-1	SALINE	745	7451					CONTRACT NO. 78077	ILLINOIS FED. AID PROJECT				
F.A.P. RTE.	SECTION	COUNTY	TOTAL SHEETS		SHEET NO.																			
332	(29,30)R-1	SALINE	745		7451																			
					CONTRACT NO. 78077																			
ILLINOIS FED. AID PROJECT																								
P:\Projects\2011 Projects\11297 - IDOT US45 Ph2	CV\CADD Sheets\0978077-sht-xsc.dgn	DRAWN -	REVISED -																					
Default	PLOT SCALE = 20.0000' / in.	CHECKED -	REVISED -																					
	PLOT DATE = 4/30/2014	DATE -	REVISED -																					

SCALE: 1"=10' SHEET 9 OF 9 SHEETS STA. 8+00.000 TO STA. 8+00.000

8+00.000 375