




CURVE DATA

R = 1212.98' D = 2°59'42"
 L = 786.70' Δ = 23°33'45"
 T = 398.99' E = 41.17'

CURVE DATA

R = 1180.24' D = 4°51'16"
 L = 486.98' Δ = 23°38'27"
 T = 247.01' E = 25.57'

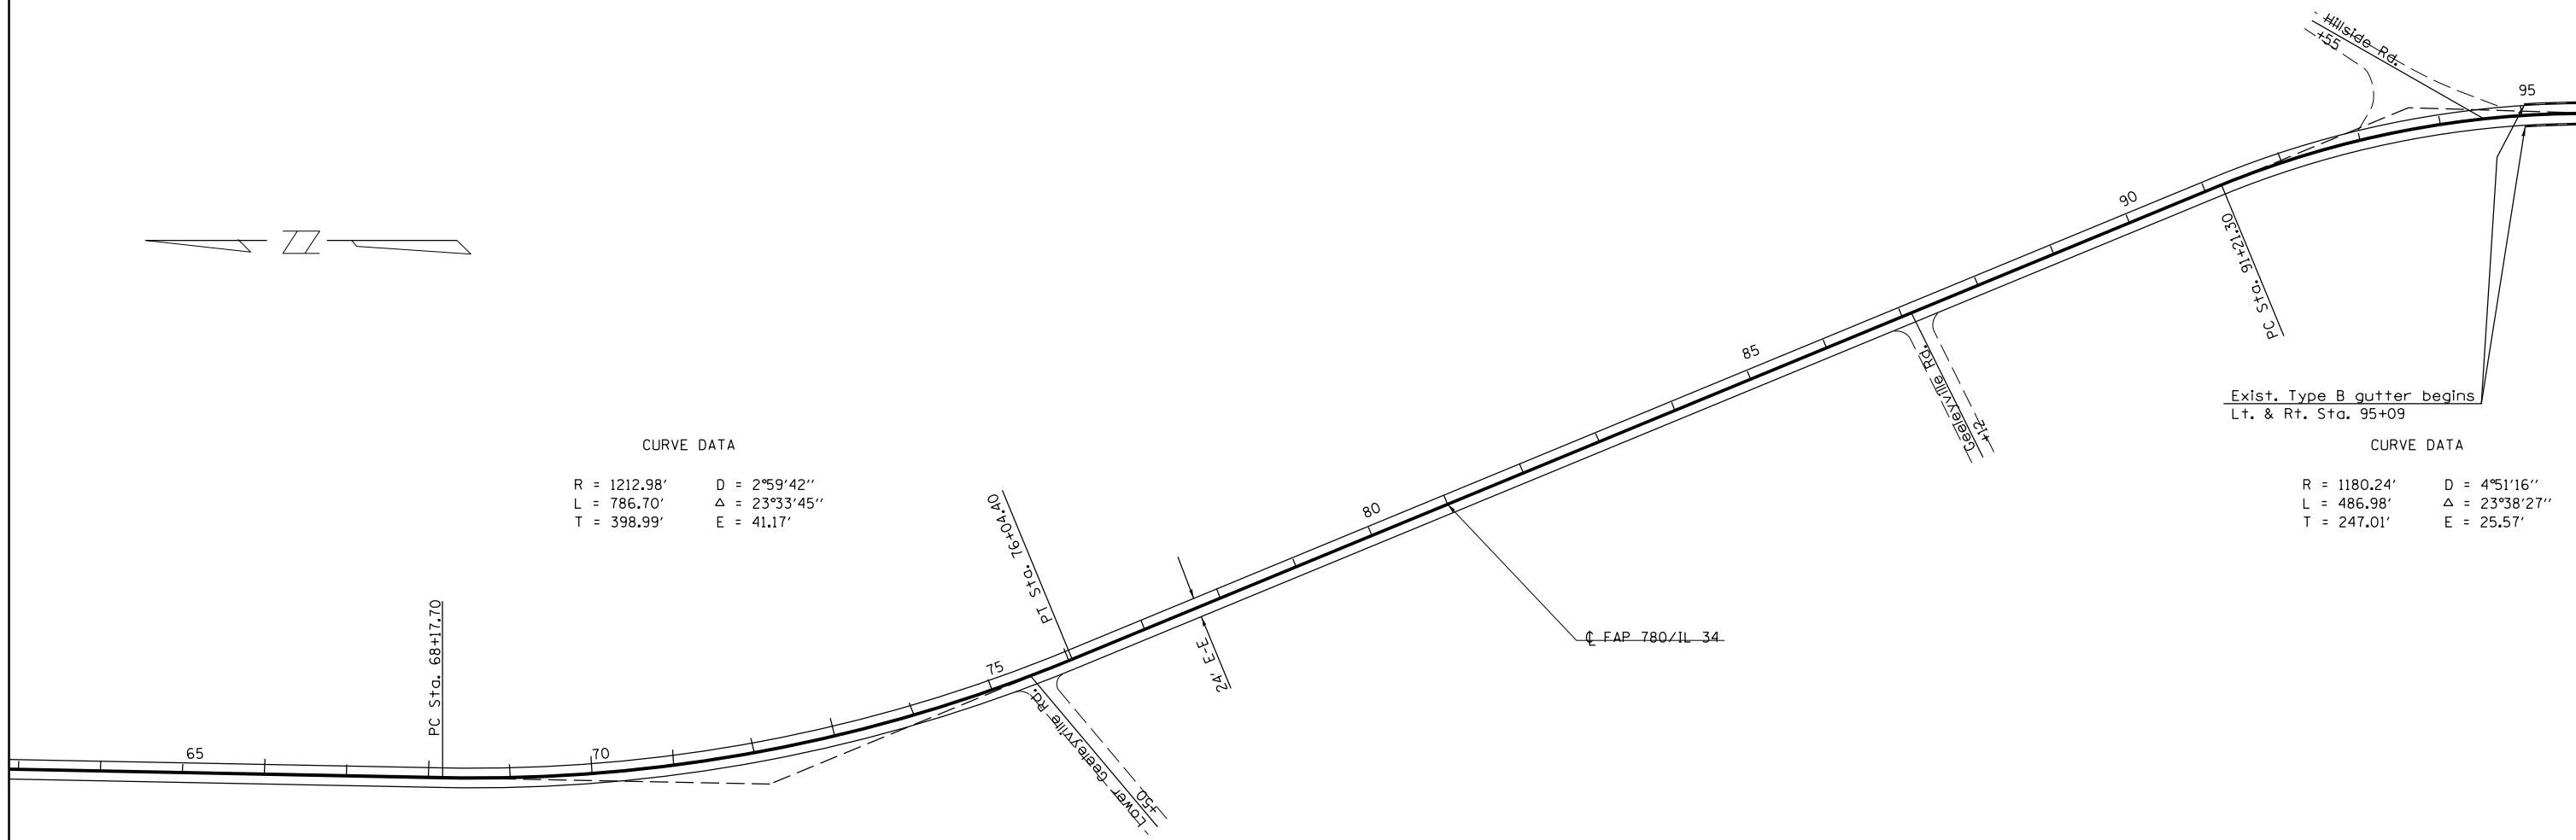

CL FAP 780/IL 34

FILE NAME =	USER NAME = mccordkr	DESIGNED -	REVISED -
c:\pwwork\pwwork\mccordkr\ad0181440\78196-shs.dgn		DRAWN -	REVISED -
	PLOT SCALE = 200.0000' / in.	CHECKED -	REVISED -
	PLOT DATE = 6/5/2014	DATE -	REVISED -

STATE OF ILLINOIS
 DEPARTMENT OF TRANSPORTATION

PLAN LAYOUT
 STA. 63+00 TO STA. 95+60

SCALE: SHEET NO. OF SHEETS STA. TO STA.

F.A.P. RTE.	SECTION	COUNTY	TOTAL SHEETS	SHEET NO.
780	(6,6-1)RS-2	HARDIN	15	11
CONTRACT NO. 78196				
ILLINOIS FED. AID PROJECT				