
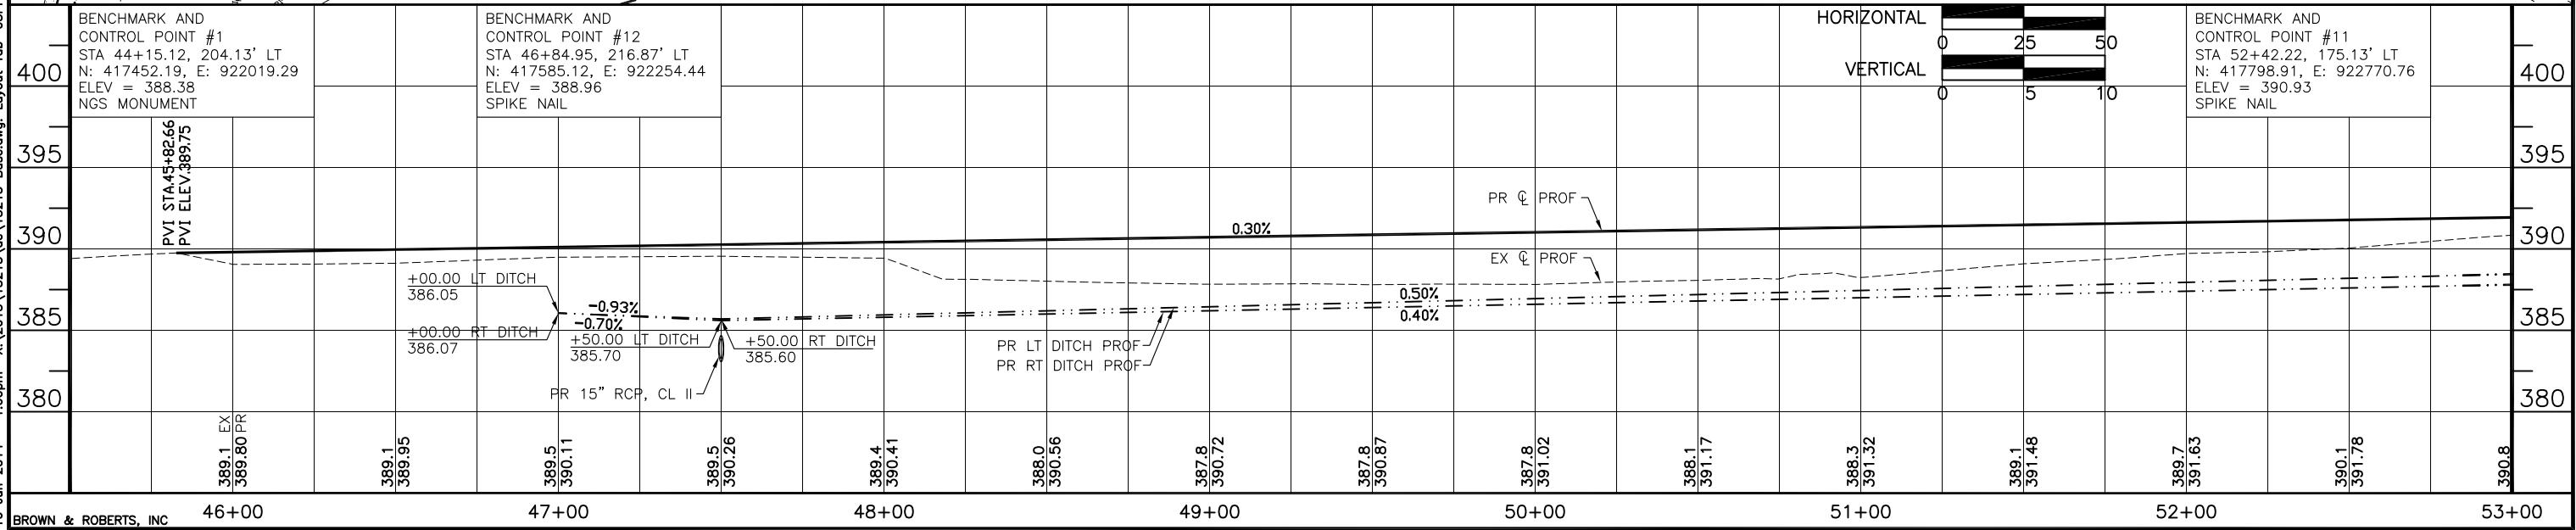


HARRISBURG-RALEIGH AIRPORT
IL PROJECT NO. HSB-4311
SBG NO. 3-17-SBGP-XX
TAXIWAY PLAN AND PROFILE
SHEET 5 OF 32 | **HA027**

LEGEND

- PR BITUMINOUS PAVEMENT
- PR PAVEMENT REMOVAL AREA

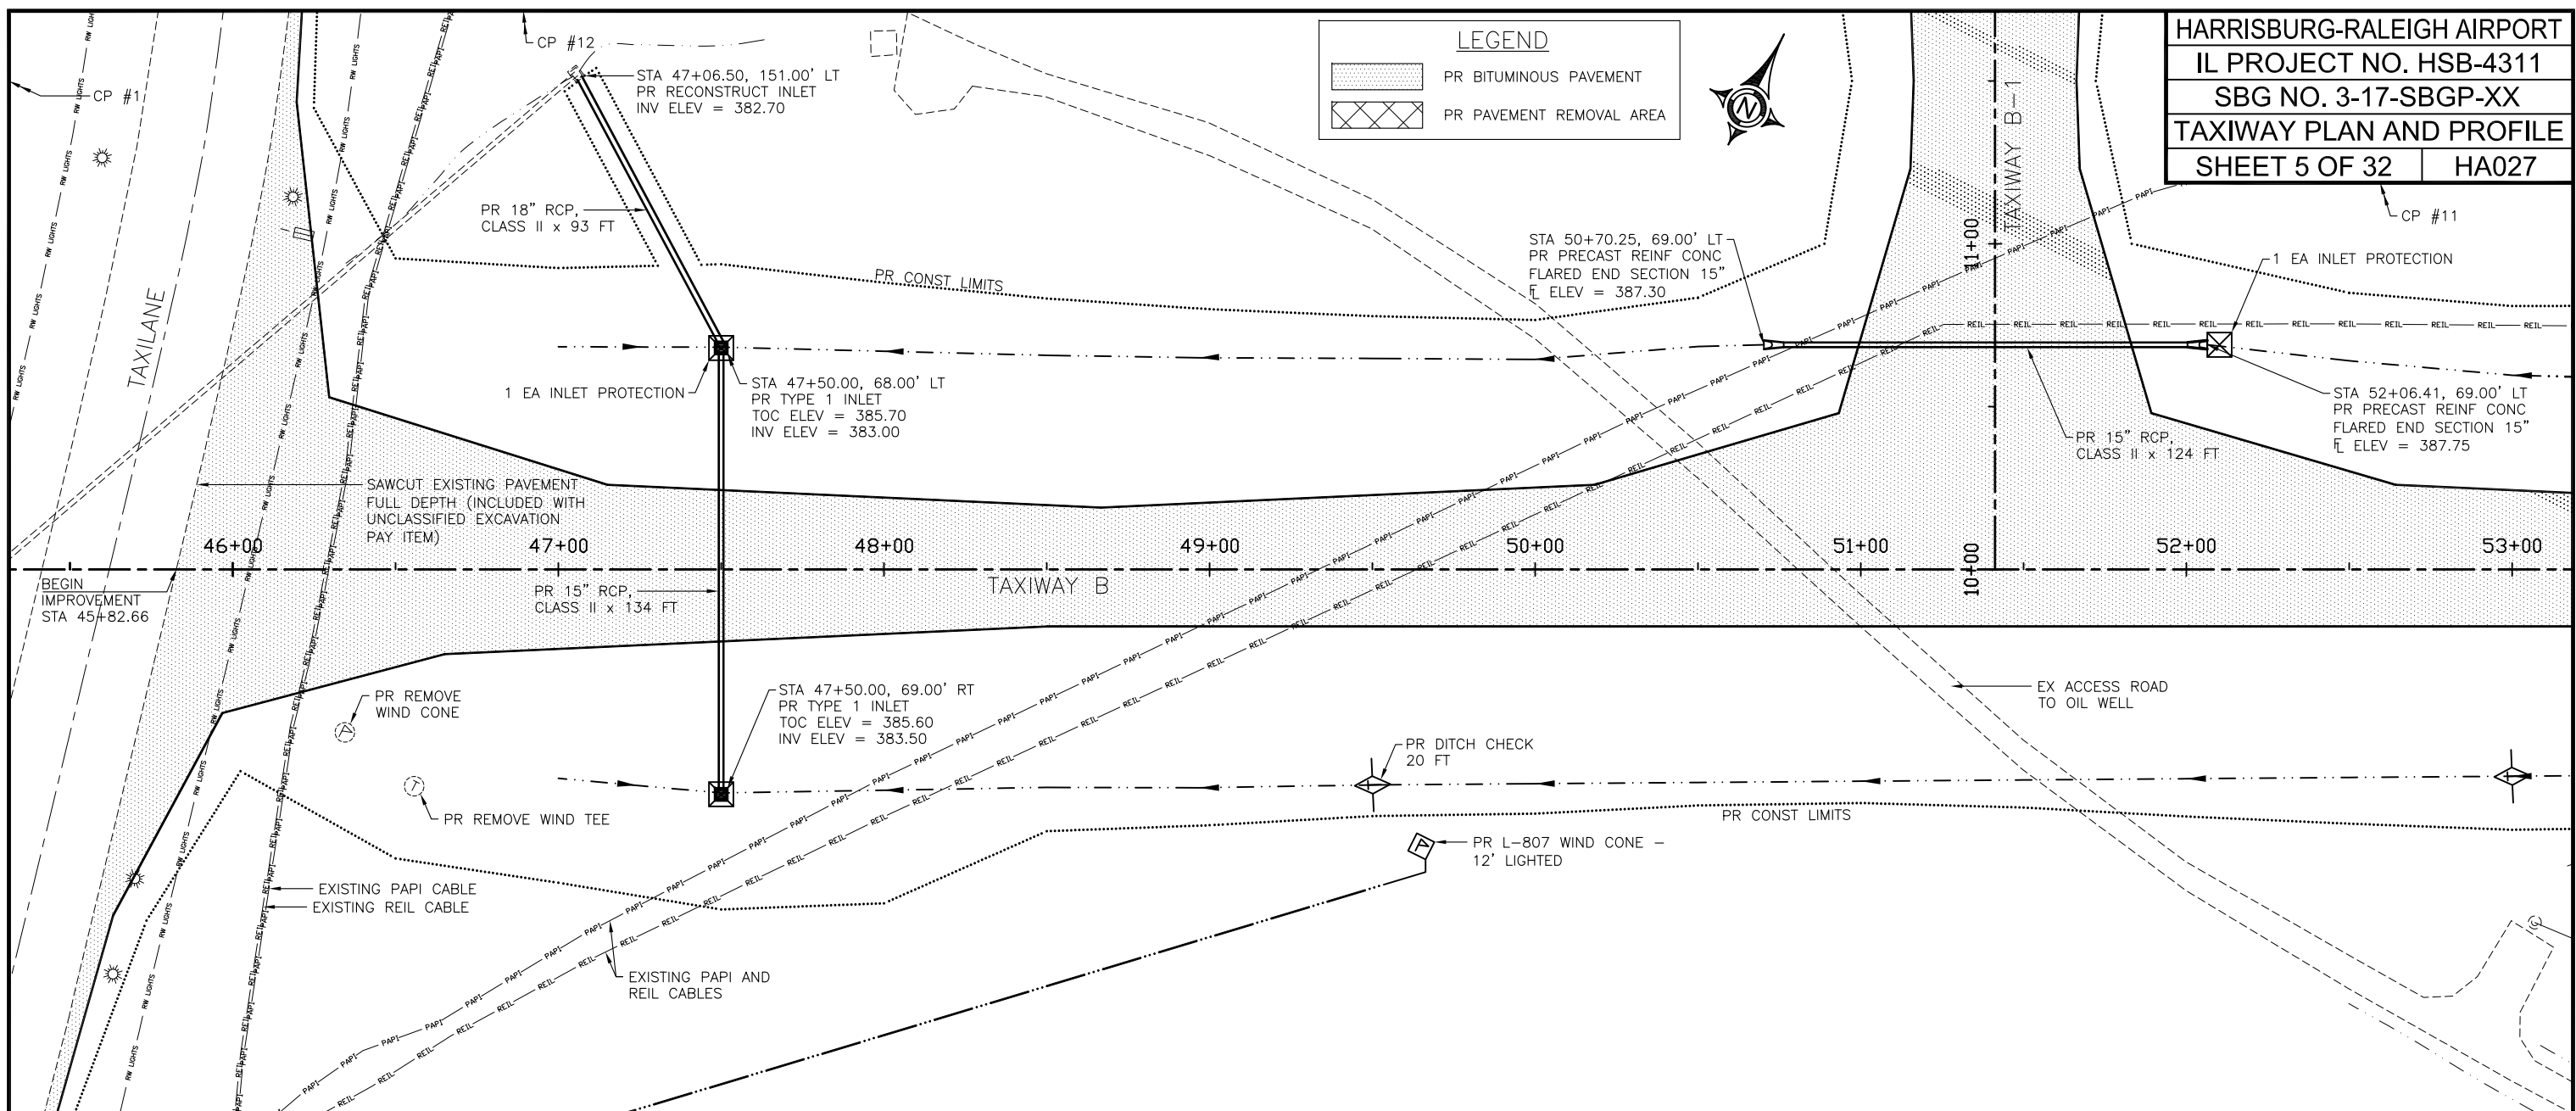

16 Jun 2014 - 1:00pm x:\2013\13215\13215 Base.dwg: Layout Tab '05pp'