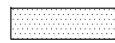

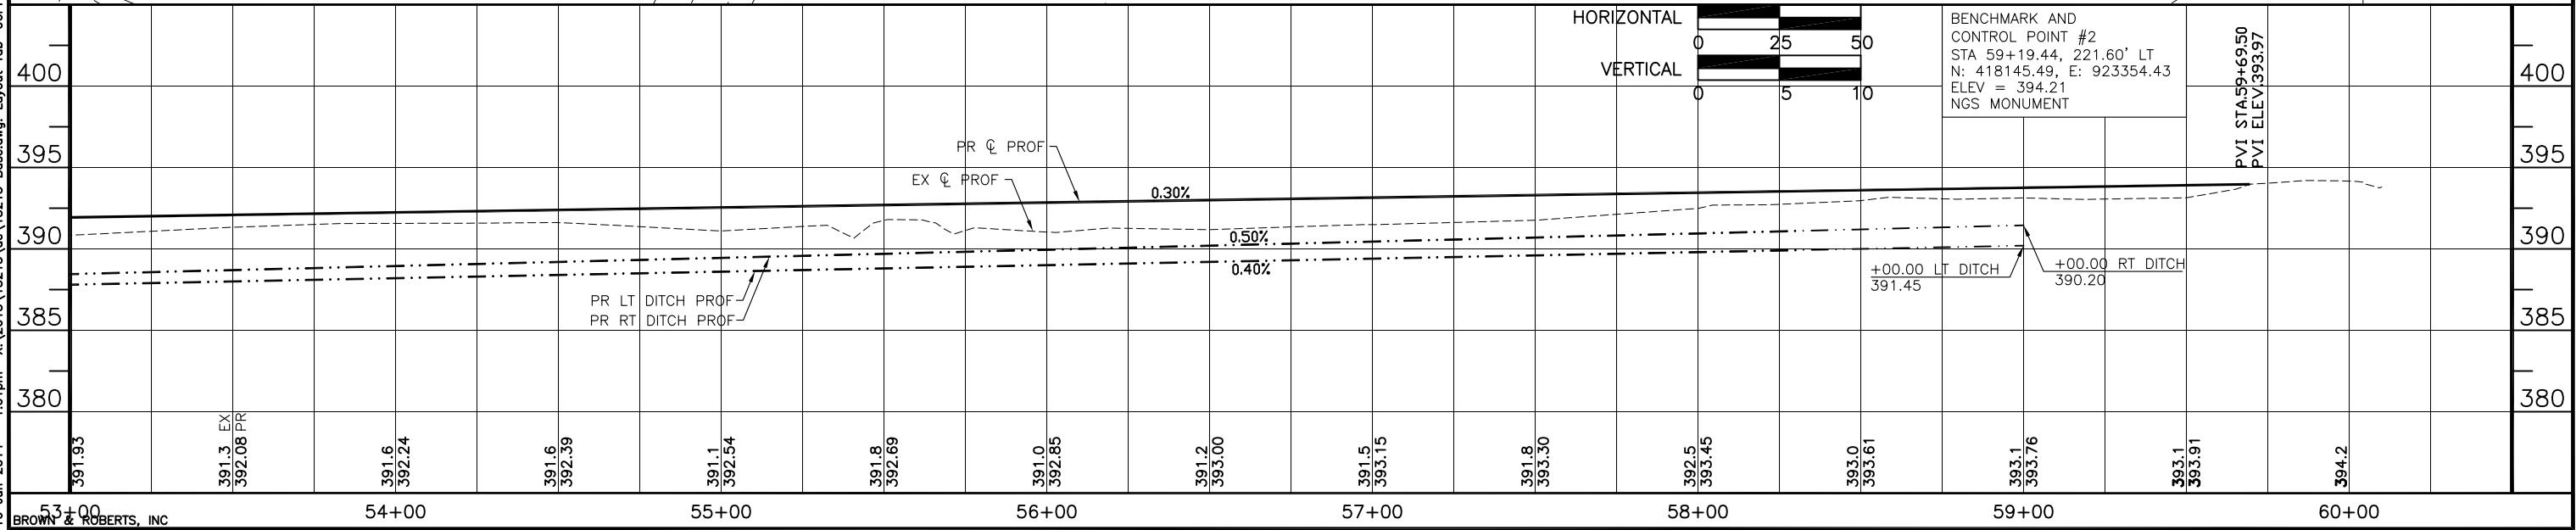
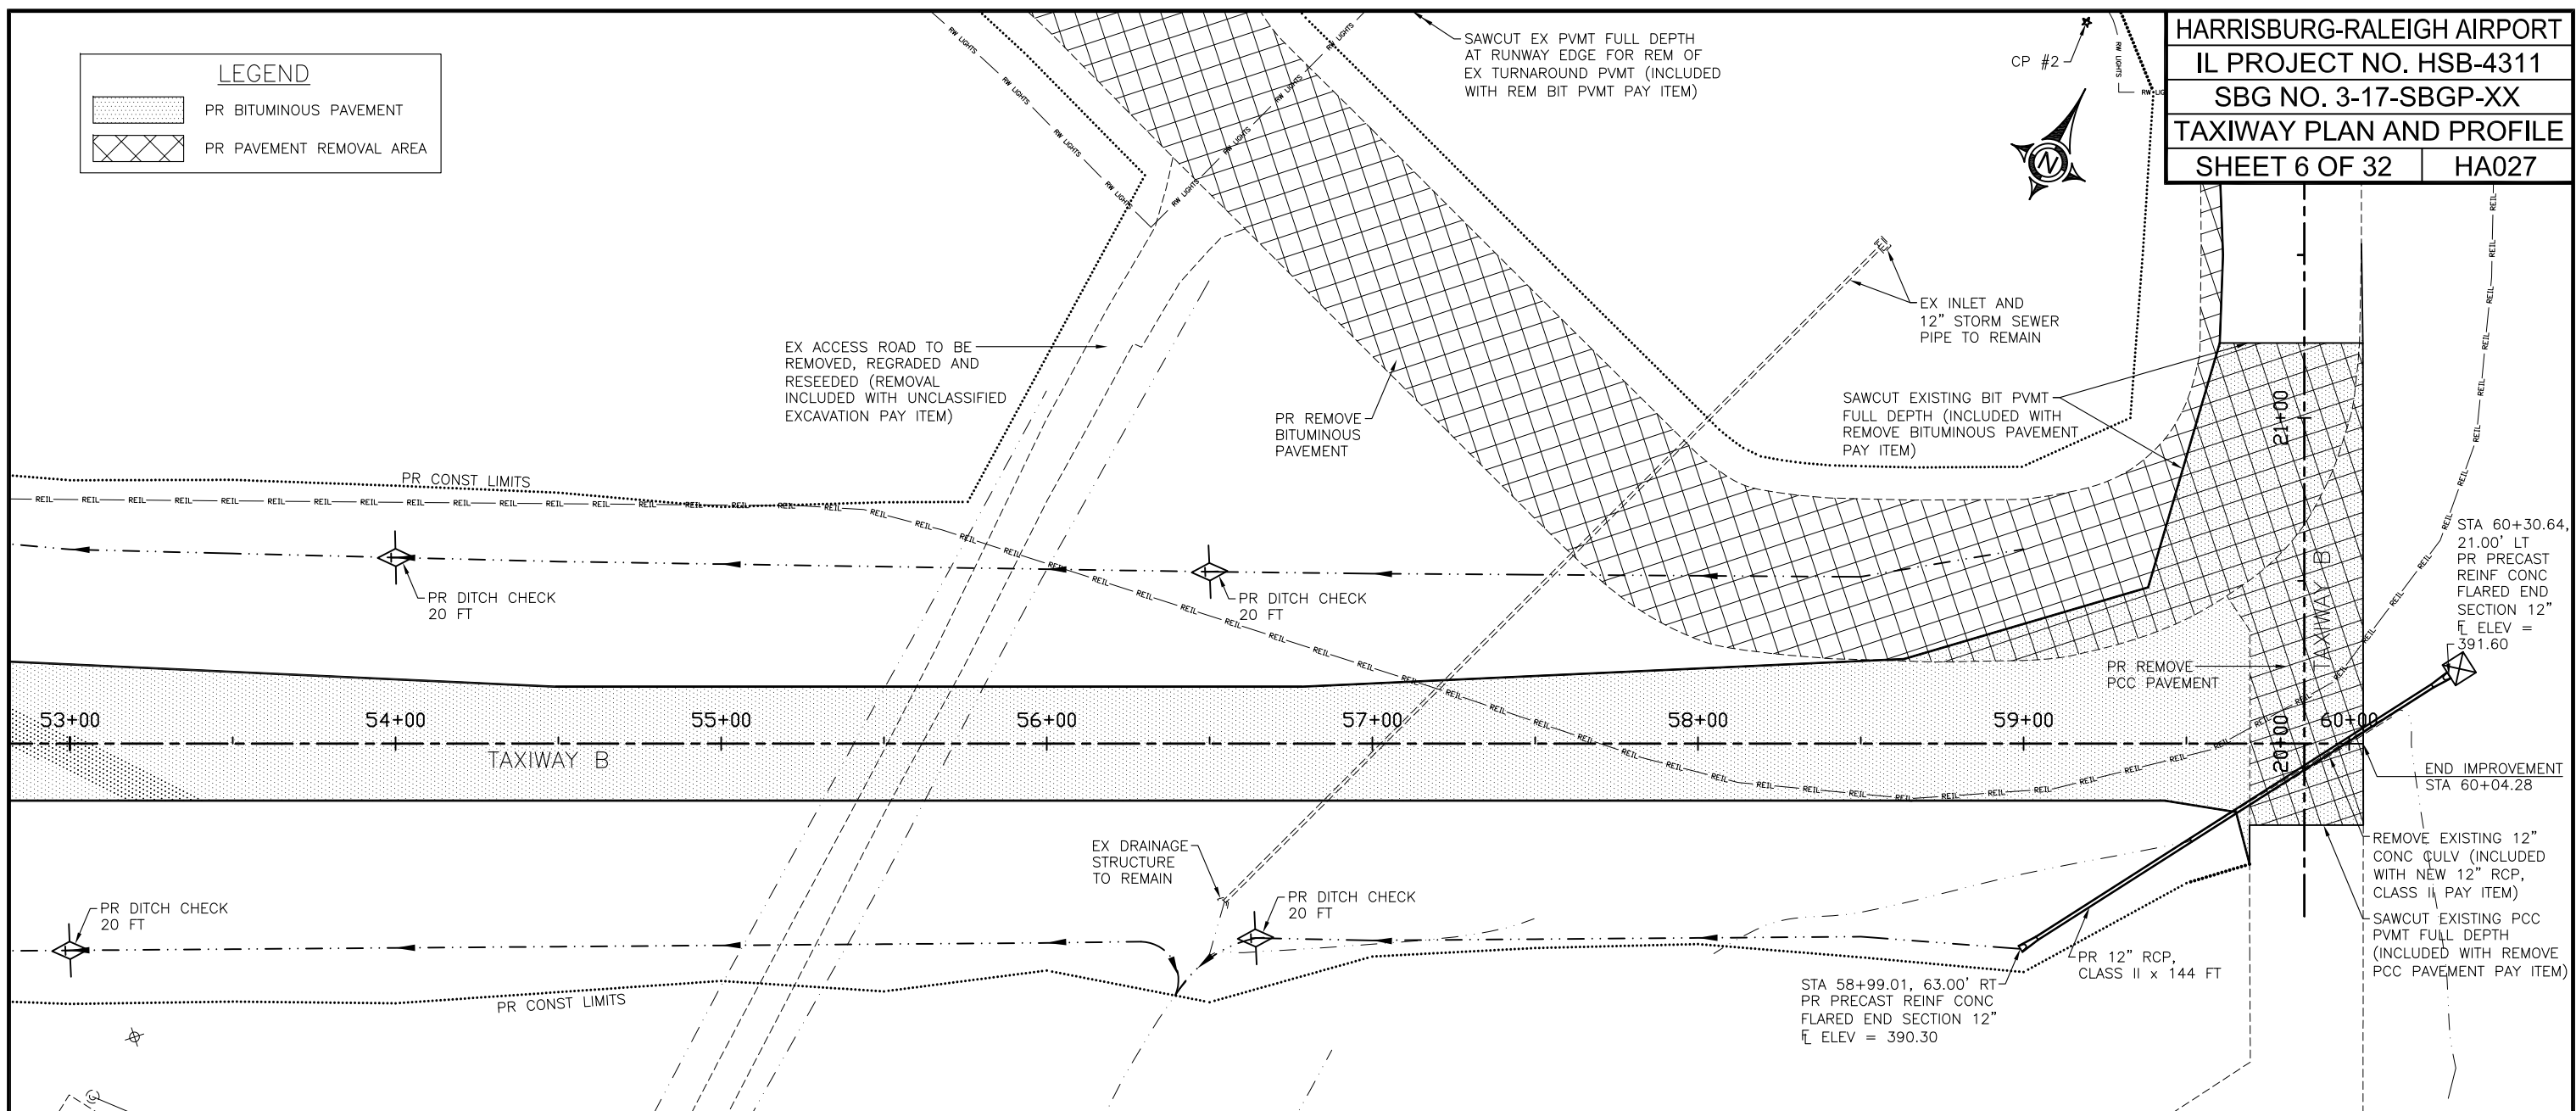


HARRISBURG-RALEIGH AIRPORT
IL PROJECT NO. HSB-4311
SBG NO. 3-17-SBGP-XX
TAXIWAY PLAN AND PROFILE
SHEET 6 OF 32 **HA027**

LEGEND

-  PR BITUMINOUS PAVEMENT
-  PR PAVEMENT REMOVAL AREA



16 Jun 2014 - 1:01pm x:\2013\13215\loc\13215 Base.dwg: Layout Tab '06pp'