








LEGEND

-  PR BITUMINOUS PAVEMENT
-  PR PAVEMENT REMOVAL AREA

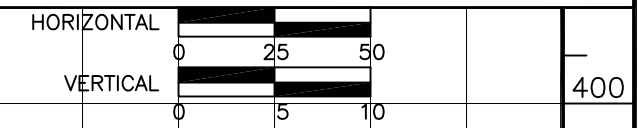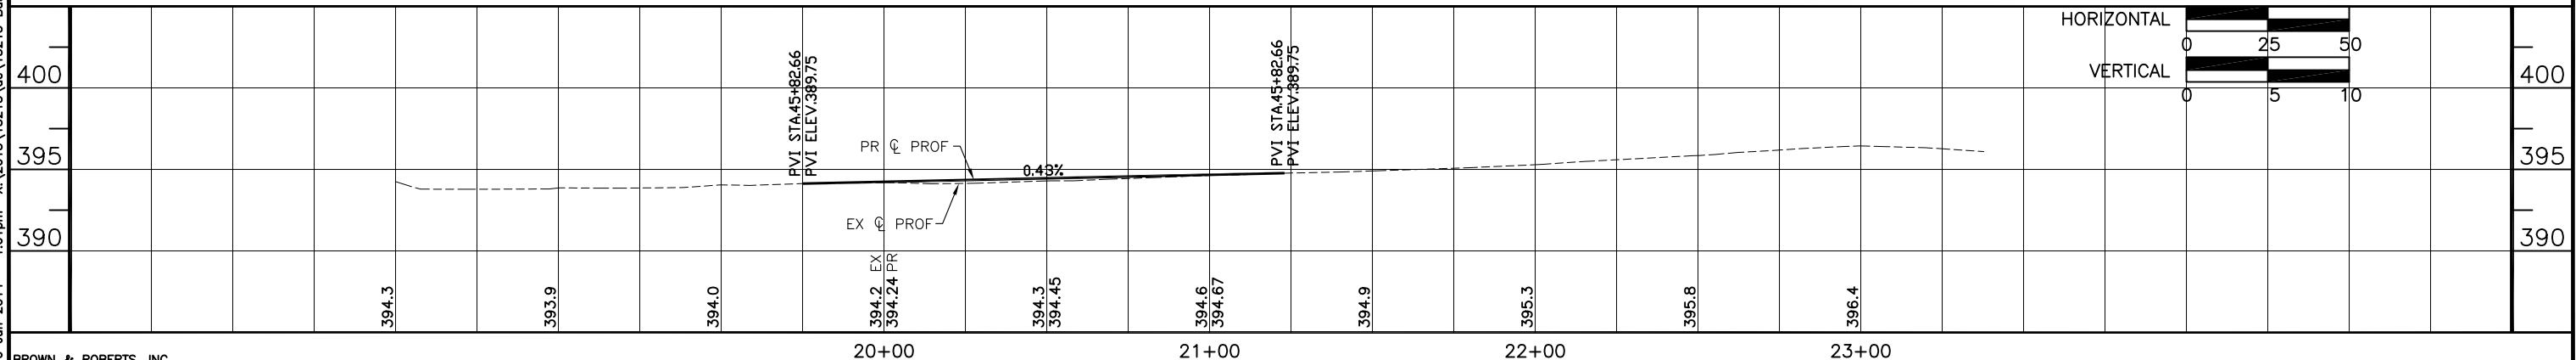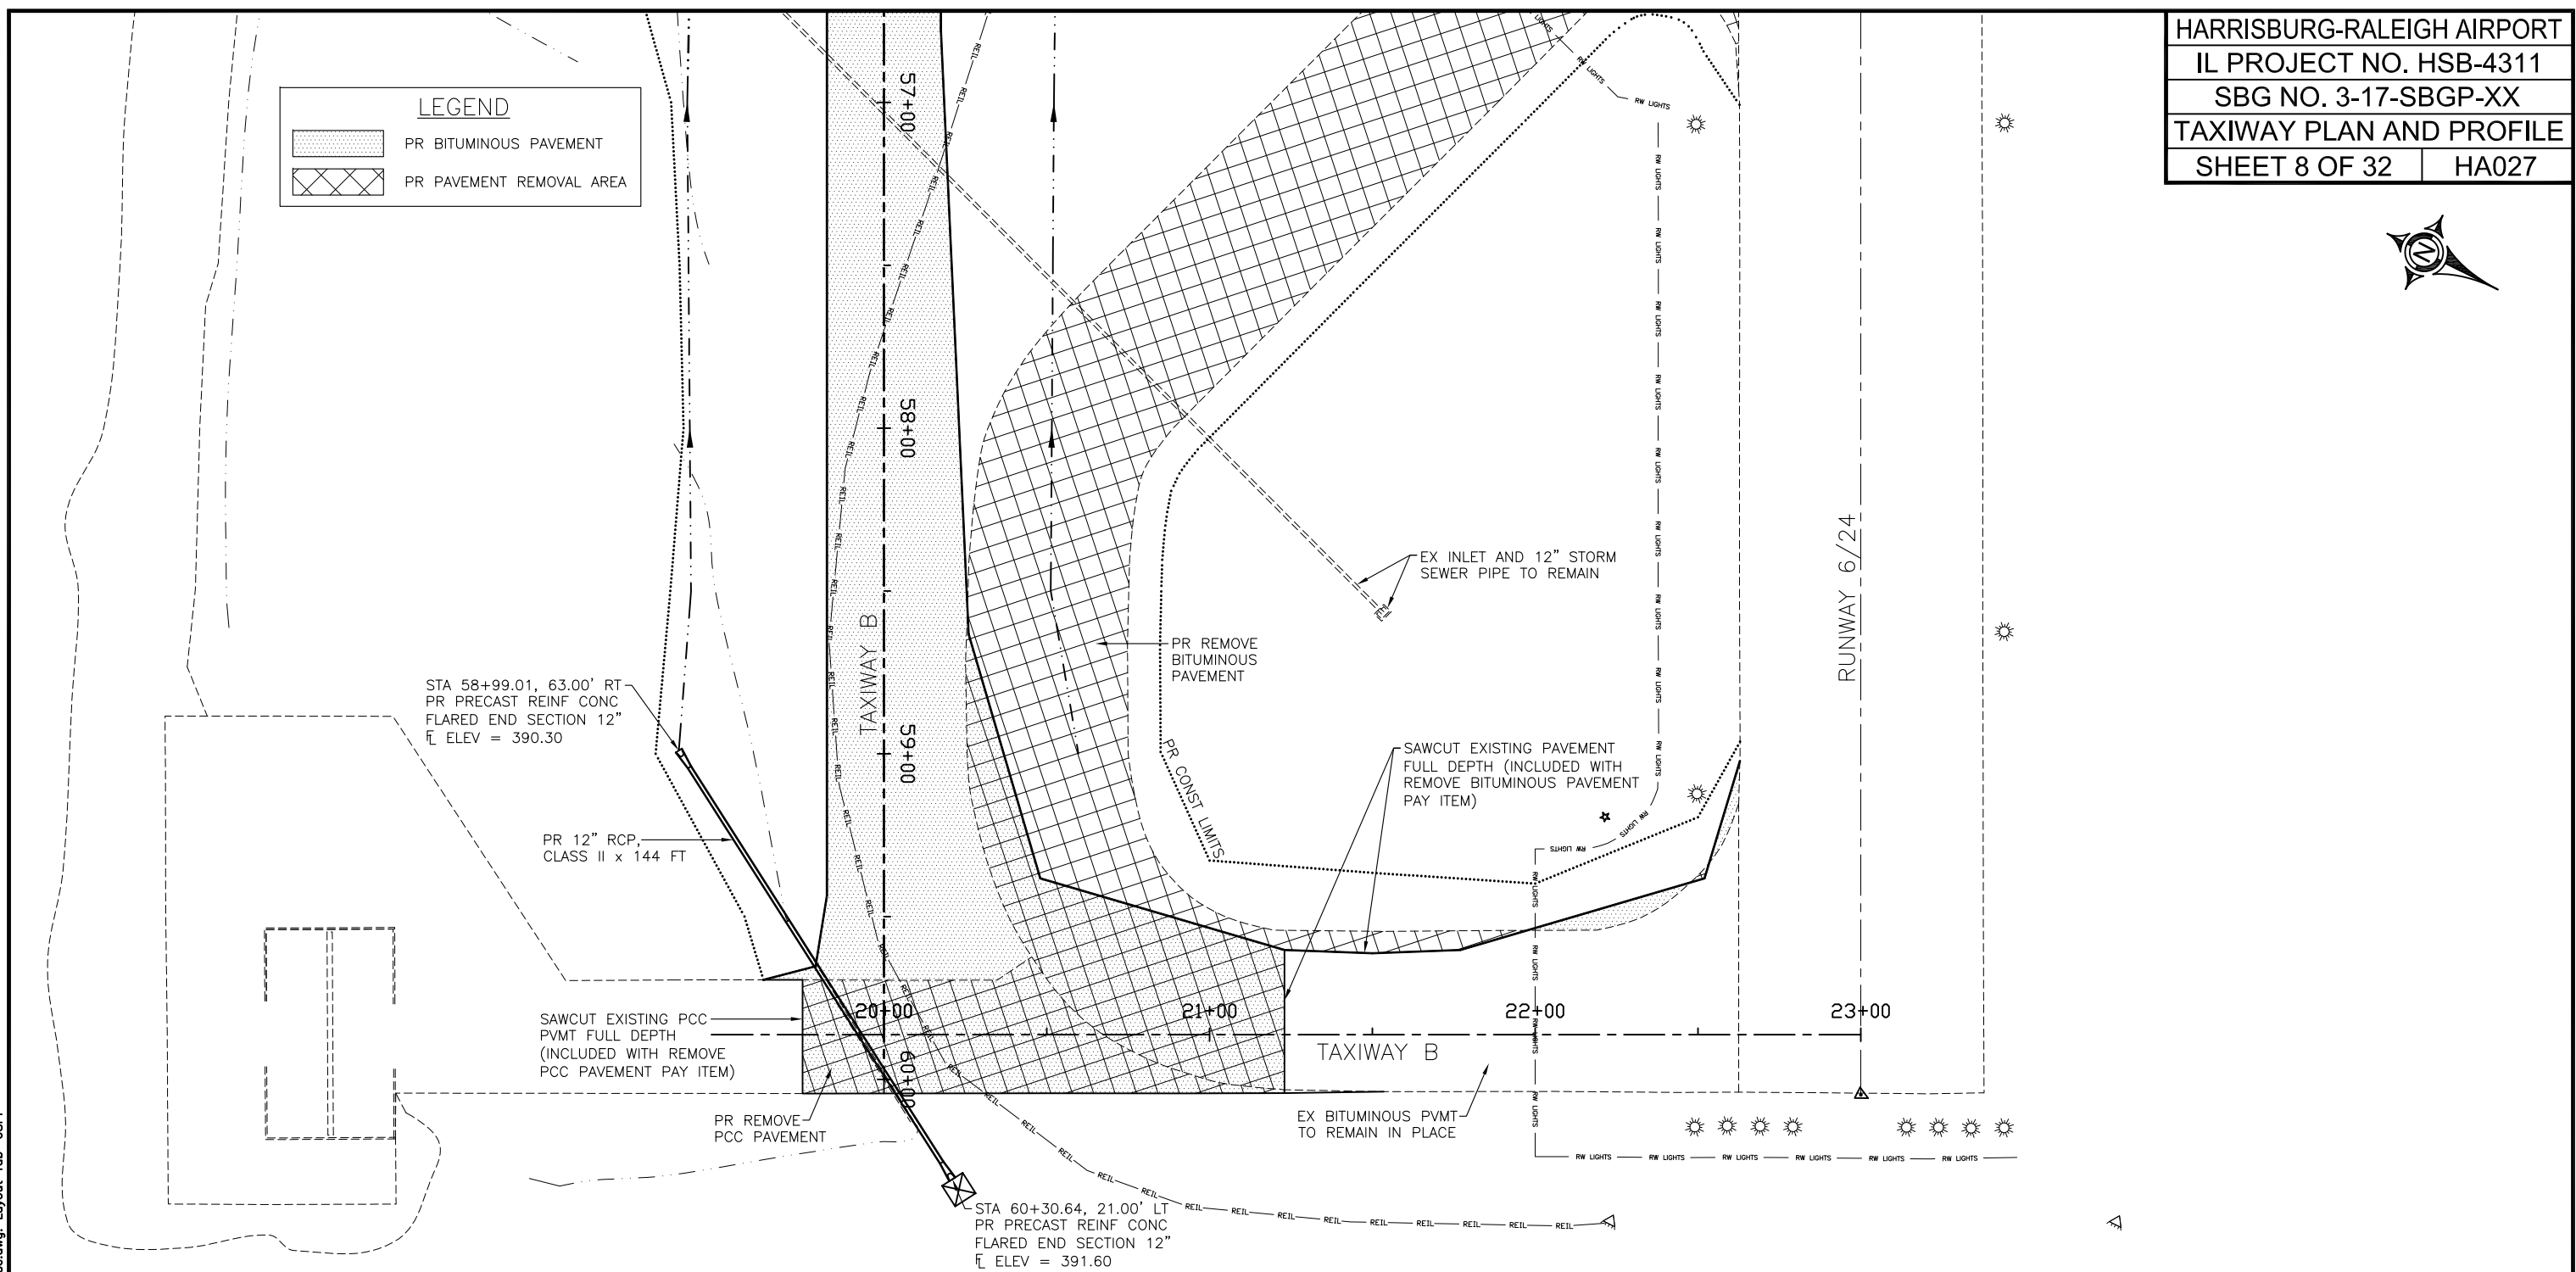

16 Jun 2014 - 1:01pm x:\2013\13215\vac\13215 Base.dwg: Layout Tab '08PP'