

REVISIONS		
NUMBER	BY	DATE

0 1 2
 THIS BAR IS EQUAL TO 2'
 AT FULL SCALE (34X22).
 PLOT 1

**MIDAMERICA ST. LOUIS AIRPORT
 ST. CLAIR COUNTY, ILLINOIS**

AIRFIELD LIGHTING IMPROVEMENTS


ONE MEMORIAL DRIVE, SUITE 500
 ST. LOUIS, MO 63102
 (314) 436-5500

CMT
 CRAWFORD, MURPHY & TILLY, INC.
 CONSULTING ENGINEERS

© Copyright CMT, Inc.
 PROFESSIONAL ENGINEERING - 184-00613

**IL PROJECT, BLV-4405
 AIP PROJECT, 3-17-SBGP-XX**

FILE: 05-12_CAP.dwg
 DESIGN BY: ASF
 DRAWN BY: ASF
 CHECKED BY: MJD/CET
 APPROVED BY: BWG
 DATE: JUNE 27, 2014
 JOB No: 13098-02
**CONSTRUCTION
 ACTIVITY PLAN
 PHASE 5**
 SHEET 11 OF 35 SHEETS

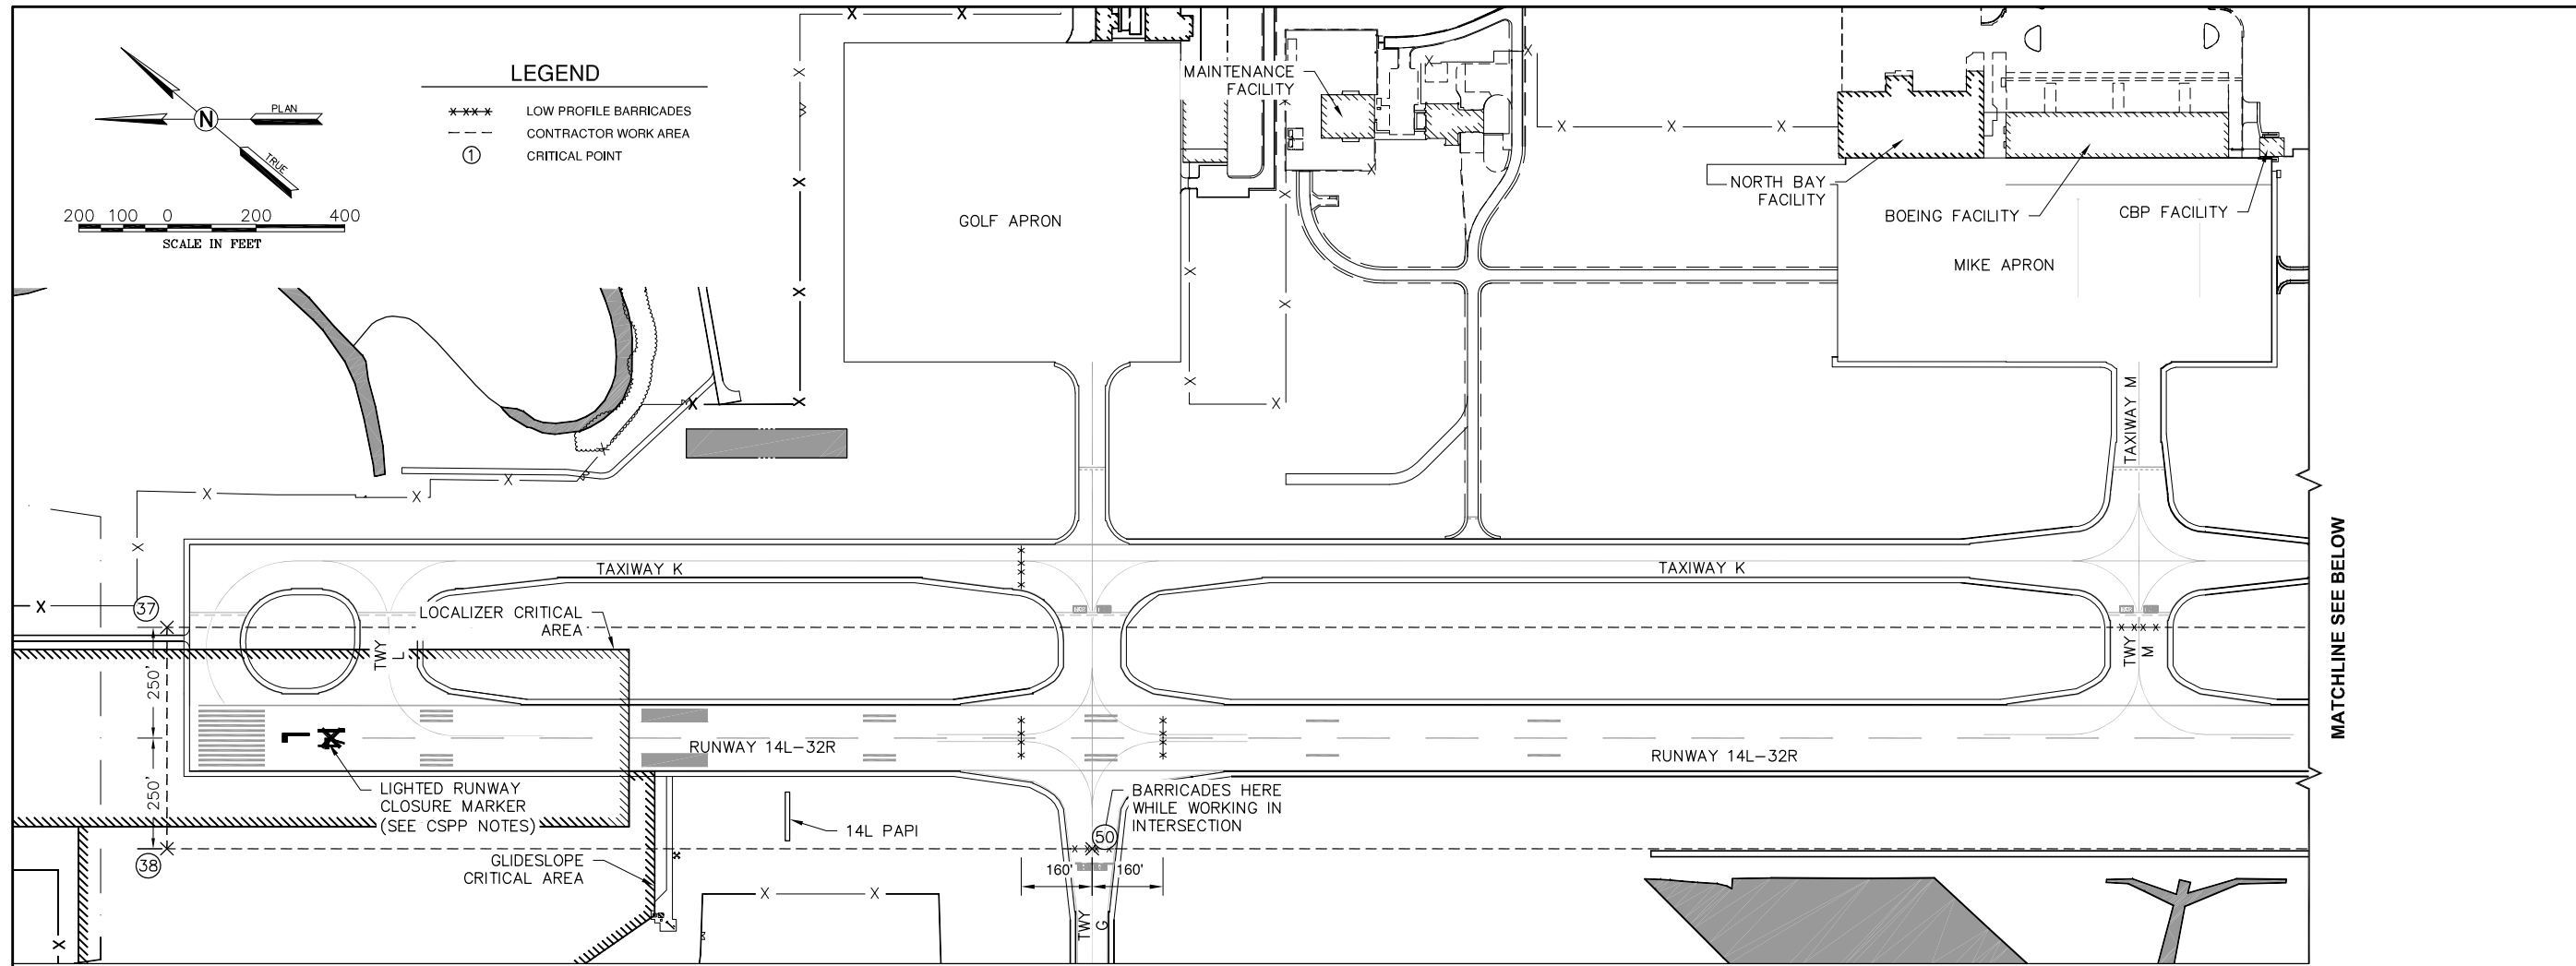

CRITICAL POINTS

POINT NO.	GROUND ELEV.	MAX STRUCTURE ELEV.	NORTHING	EASTING	LATITUDE	LONGITUDE
37	439'	459'	688,391.46	2,392,001.81	38° 33' 24.39 "	89° 49' 58.74 "
38	438'	458'	688,046.32	2,391,640.09	38° 33' 21.00 "	89° 50' 3.31 "
39	439'	459'	681,084.19	2,398,974.16	38° 32' 11.90 "	89° 48' 31.32 "
40	438'	458'	680,739.05	2,398,612.43	38° 32' 8.50 "	89° 48' 35.89 "

