


CRITICAL POINTS


POINT NO.	GROUND ELEV.	MAX STRUCTURE ELEV.	NORTHING	EASTING	LATITUDE	LONGITUDE
41	438'	458'	685,321.00	2,391,483.15	38° 32' 54.06 "	89° 50' 5.41 "
42	438'	458'	685,203.49	2,391,574.75	38° 32' 52.90 "	89° 50' 4.26 "
43	435'	455'	684,711.38	2,390,984.92	38° 32' 48.05 "	89° 50' 11.71 "
44	435'	455'	684,869.11	2,390,861.97	38° 32' 49.62 "	89° 50' 13.25 "
45	435'	455'	683,476.87	2,388,896.93	38° 32' 35.92 "	89° 50' 38.04 "
46	435'	455'	683,159.20	2,388,858.62	38° 32' 32.78 "	89° 50' 38.54 "
47	435'	455'	683,185.99	2,388,641.71	38° 32' 33.06 "	89° 50' 41.27 "
48	435'	455'	683,503.67	2,388,680.02	38° 32' 36.19 "	89° 50' 40.77 "
49	436'	456'	683,322.57	2,388,581.71	38° 32' 34.41 "	89° 50' 42.02 "
50	440'	460'	686,535.53	2,393,081.63	38° 33' 6.01 "	89° 49' 45.23 "

LEGEND

- \*\*\*\* LOW PROFILE BARRICADES
- - - CONTRACTOR WORK AREA
- ① CRITICAL POINT

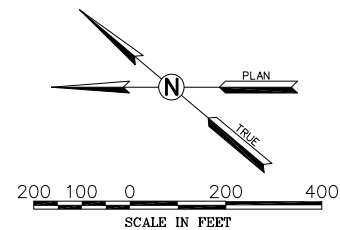

REVISIONS		
NUMBER	BY	DATE

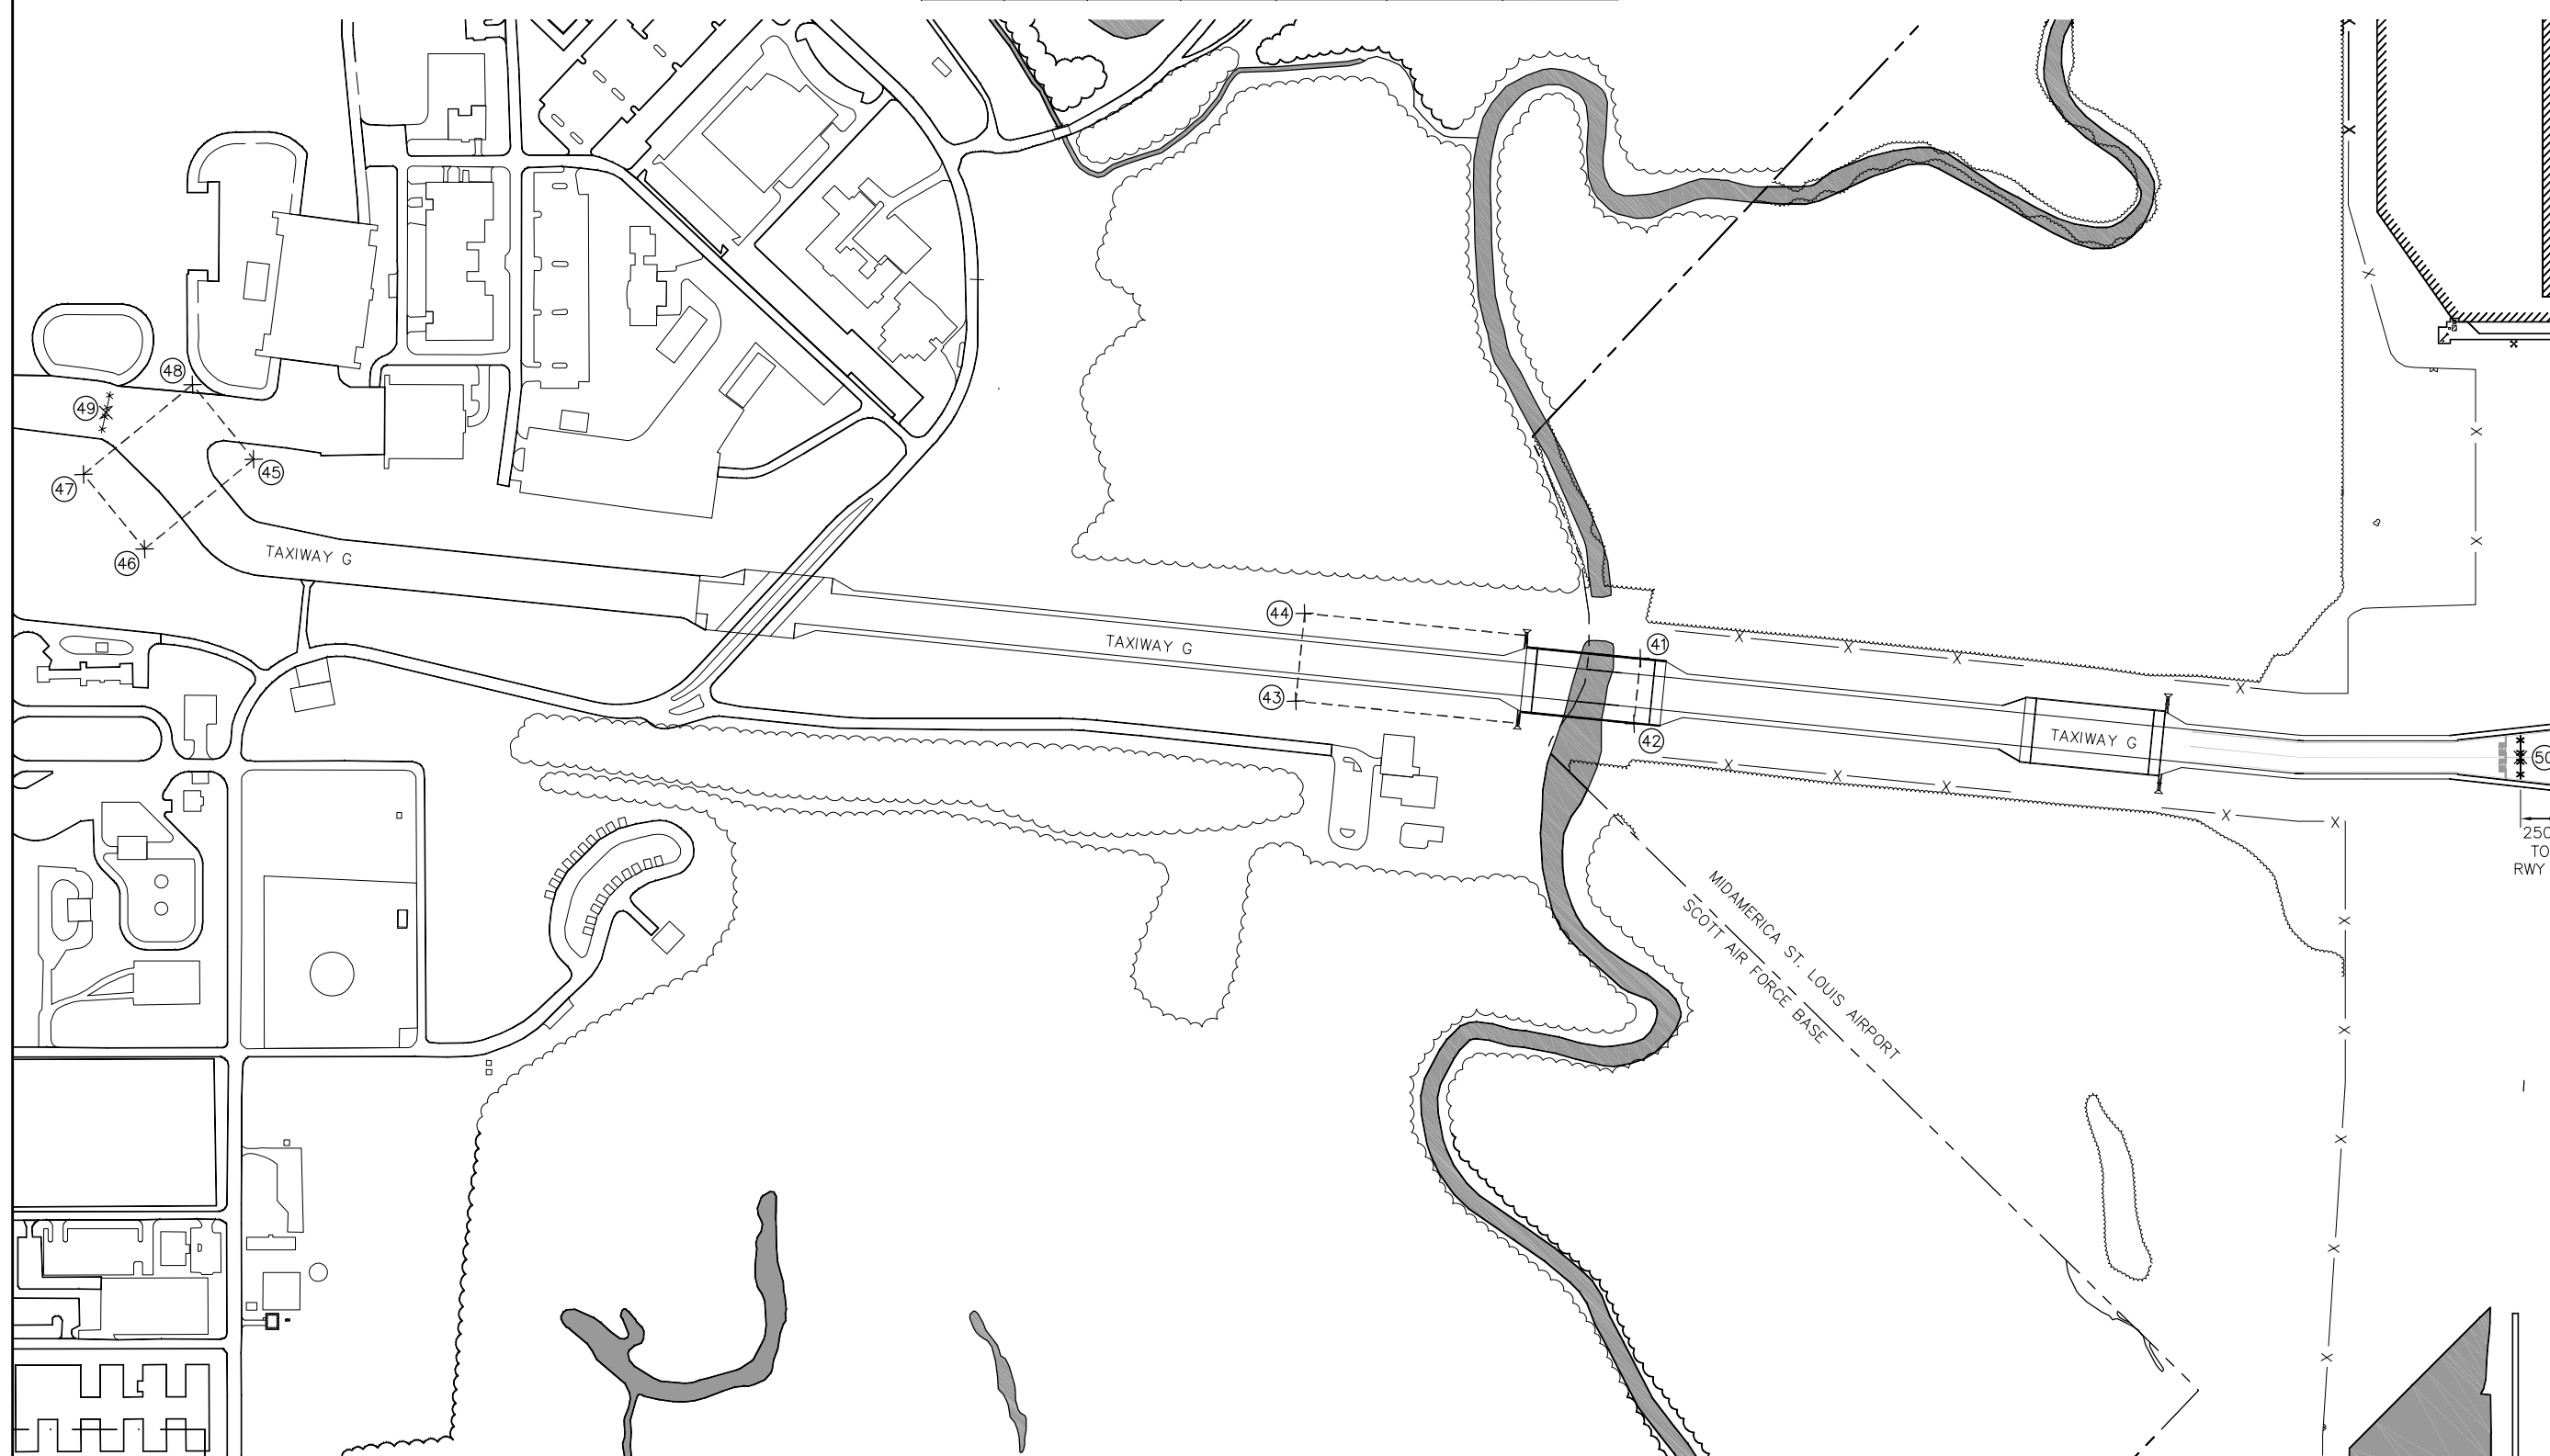

**MIDAMERICA ST. LOUIS AIRPORT  
ST. CLAIR COUNTY, ILLINOIS**

**AIRFIELD LIGHTING IMPROVEMENTS**

ONE MEMORIAL DRIVE, SUITE 500  
ST. LOUIS, MO 63102  
(314) 436-5500

**CMT**  
CRAWFORD, MURPHY & TILLY, INC.  
CONSULTING ENGINEERS

© Copyright CMT, Inc.  
PROFESSIONAL ENGINEERING - 184-00613

**IL PROJECT, BLV-4405  
AIP PROJECT, 3-17-SBGP-XX**

FILE: 05-12_CAP.dwg
DESIGN BY: ASF
DRAWN BY: ASF
CHECKED BY: MJD/CET
APPROVED BY: BWG
DATE: JUNE 27, 2014
JOB No: 13098-02
<b>CONSTRUCTION ACTIVITY PLAN PHASE 6</b>
SHEET 12 OF 35 SHEETS