



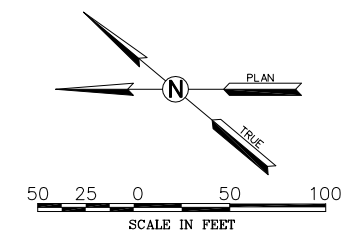
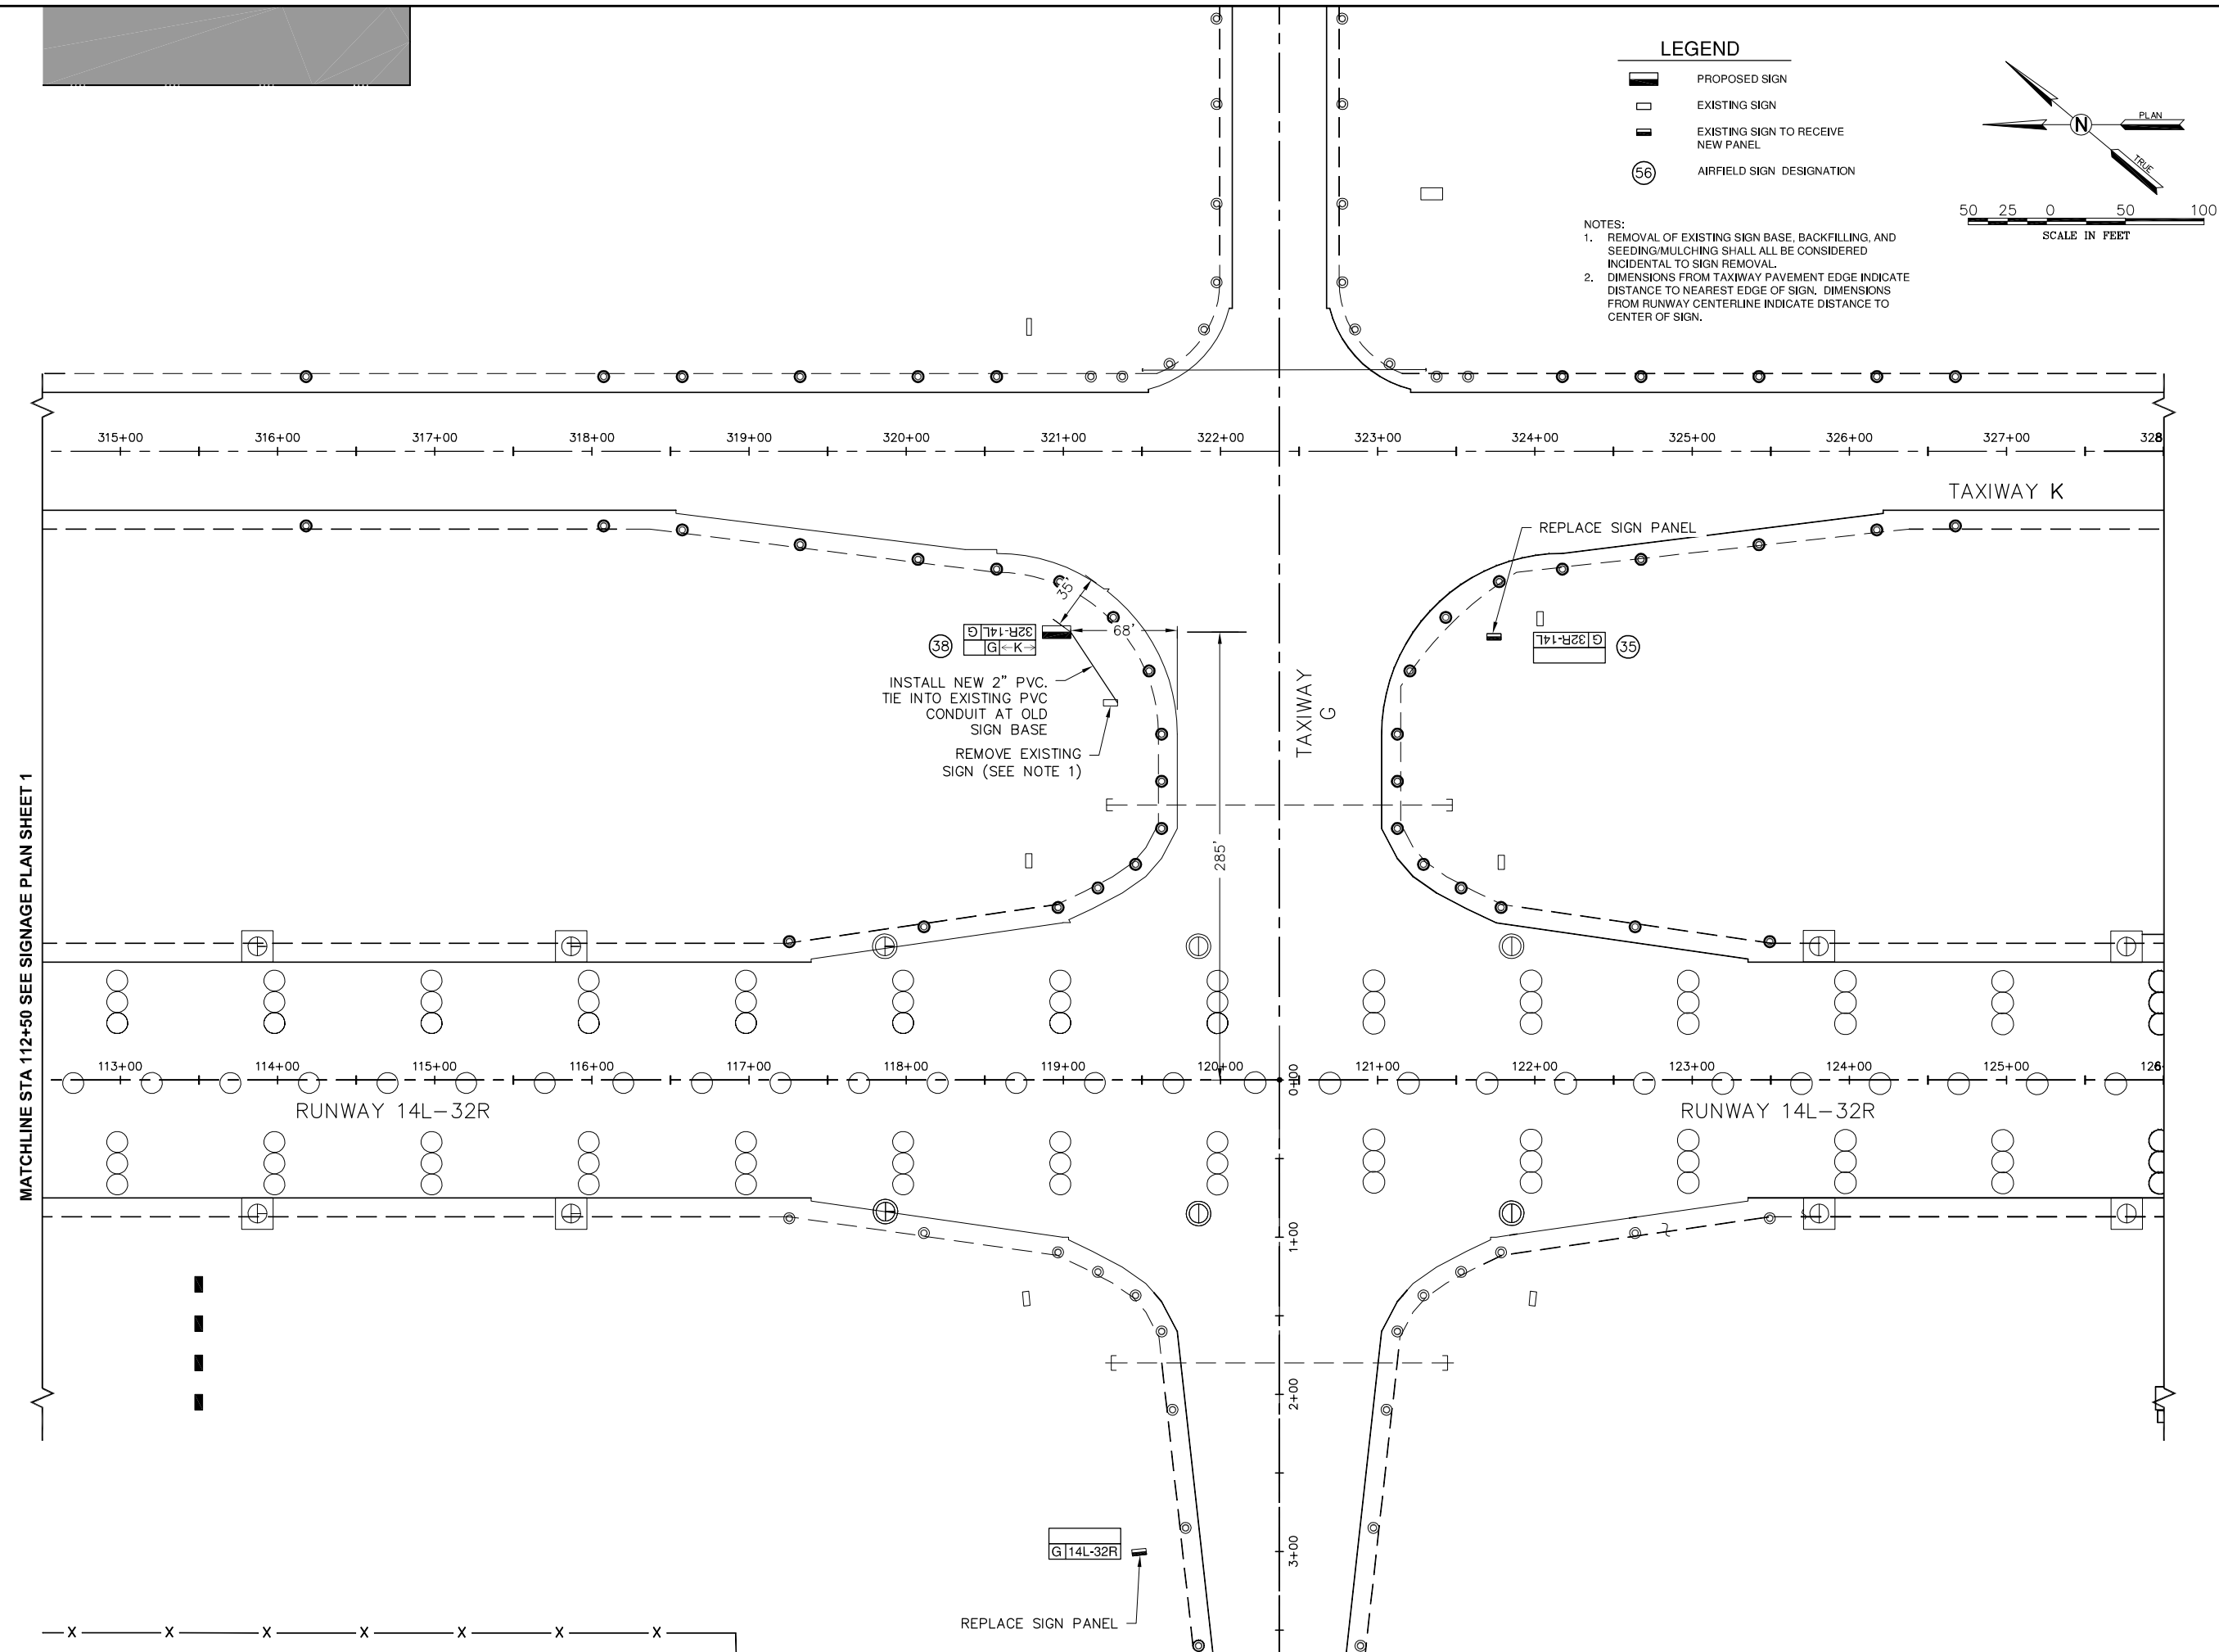
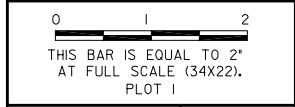


- LEGEND**
-  PROPOSED SIGN
  -  EXISTING SIGN
  -  EXISTING SIGN TO RECEIVE NEW PANEL
  -  AIRFIELD SIGN DESIGNATION

 

- NOTES:**
1. REMOVAL OF EXISTING SIGN BASE, BACKFILLING, AND SEEDING/MULCHING SHALL ALL BE CONSIDERED INCIDENTAL TO SIGN REMOVAL.
  2. DIMENSIONS FROM TAXIWAY PAVEMENT EDGE INDICATE DISTANCE TO NEAREST EDGE OF SIGN. DIMENSIONS FROM RUNWAY CENTERLINE INDICATE DISTANCE TO CENTER OF SIGN.

REVISIONS		
NUMBER	BY	DATE



**MIDAMERICA ST. LOUIS AIRPORT  
ST. CLAIR COUNTY, ILLINOIS**

**AIRFIELD LIGHTING IMPROVEMENTS**

ONE MEMORIAL DRIVE, SUITE 500  
ST. LOUIS, MO 63102  
(314) 436-5500



**CMT**  
CRAWFORD, MURPHY & TILLY, INC.  
CONSULTING ENGINEERS

© Copyright CMT, Inc.  
PROFESSIONAL ENGINEERING - 184-00613

**IL PROJECT, BLV-4405  
AIP PROJECT, 3-17-SBGP-XX**

FILE: 17-19_SIGNAGE.dwg
DESIGN BY: ASF
DRAWN BY: ASF
CHECKED BY: MJD/CET
APPROVED BY: BWG
DATE: JUNE 27, 2014
JOB No: 13098-02

**SIGNAGE PLAN 2**