



RUNWAY EDGE LIGHTING SERIES CIRCUIT WIRING SCHEMATIC
NTS

NOTE:
 1. SERIES CIRCUIT WIRING SCHEMATICS ARE TYPICAL FOR ALL CENTERLINE, EDGE, TOUCHDOWN ZONE AND THRESHOLD LIGHTS, AS WELL AS REILS AND DISTANCE REMAINING SIGNS.
 2. REFER TO LAYOUT AND CIRCUITRY DRAWINGS FOR ACTUAL QUANTITY OF LIGHTS AND SIGNS CONNECTED TO THE RESPECTIVE CIRCUITS.

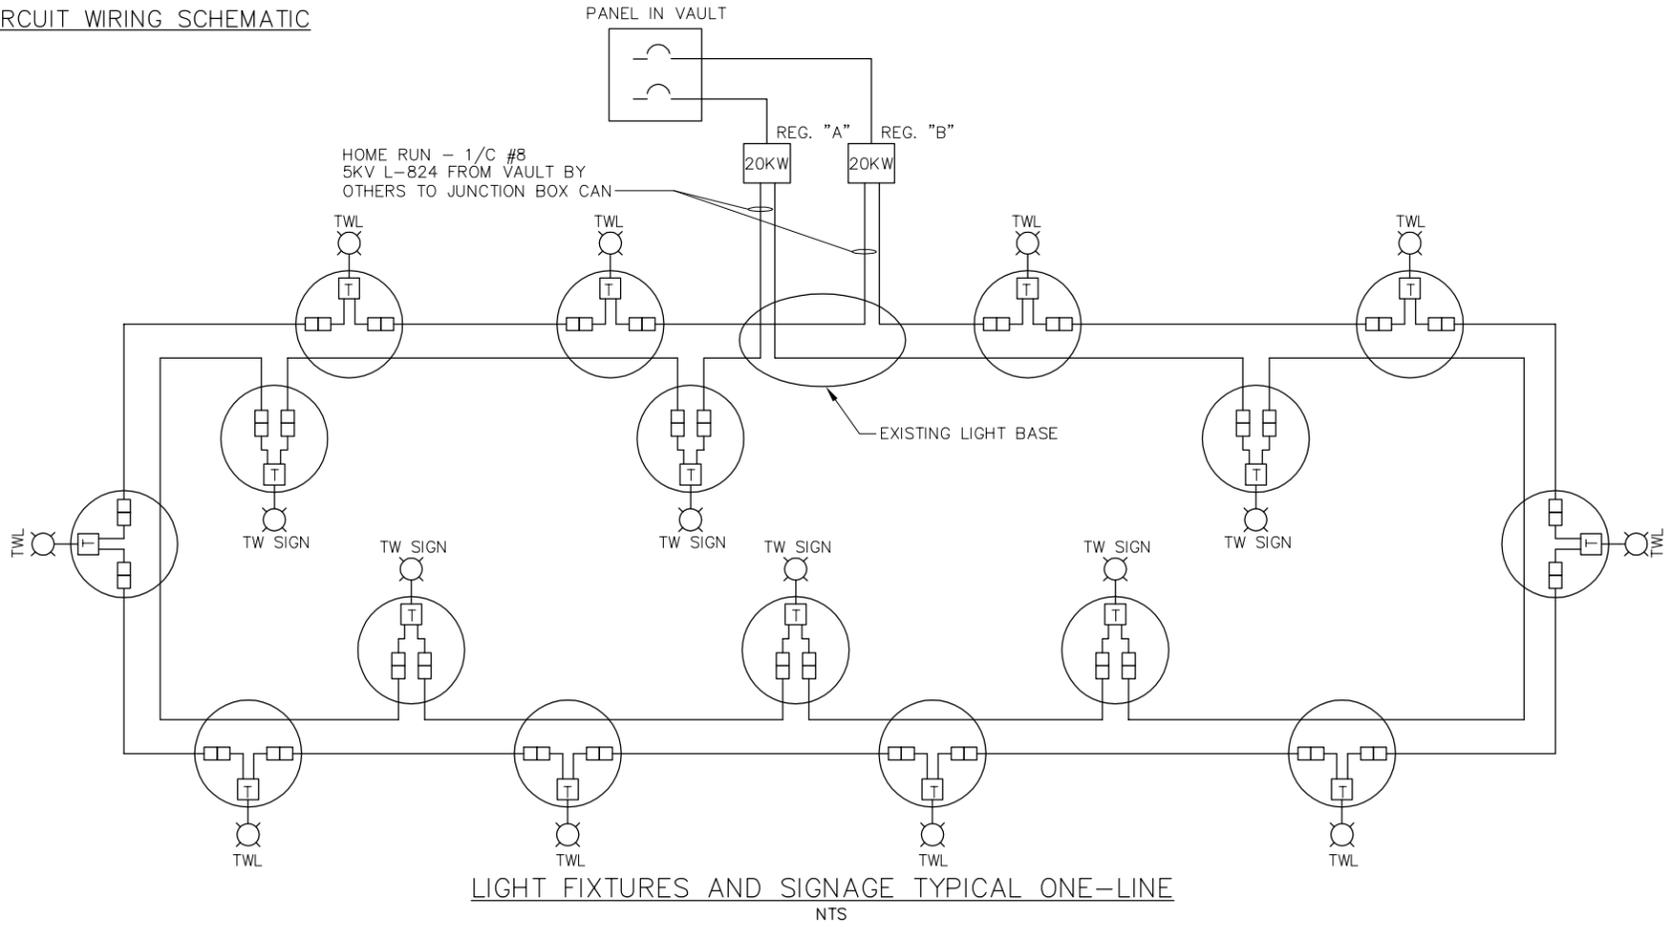

LIGHT FIXTURES AND SIGNAGE TYPICAL ONE-LINE
NTS

REVISIONS		
NUMBER	BY	DATE

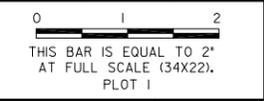

**MIDAMERICA ST. LOUIS AIRPORT
ST. CLAIR COUNTY, ILLINOIS**

AIRFIELD LIGHTING IMPROVEMENTS

ONE MEMORIAL DRIVE, SUITE 500
ST. LOUIS, MO 63102
(314) 436-5500

CMT
CRAWFORD, MURPHY & TILLY, INC.
CONSULTING ENGINEERS

© Copyright CMT, Inc.
PROFESSIONAL ENGINEERING - 184-00613

**IL PROJECT, BLV-4405
AIP PROJECT, 3-17-SBGP-XX**

FILE: 33-36_ELECTRICAL_DETAILS.dwg
 DESIGN BY: ASF
 DRAWN BY: ASF
 CHECKED BY: MJD/CET
 APPROVED BY: BWG
 DATE: JUNE 27, 2014
 JOB No: 13098-02

**ELECTRICAL
DETAILS 5**