


UN053


REVISIONS		
NUMBER	BY	DATE

0 1 2
 THIS BAR IS EQUAL TO 2"
 AT FULL SCALE (34X22).

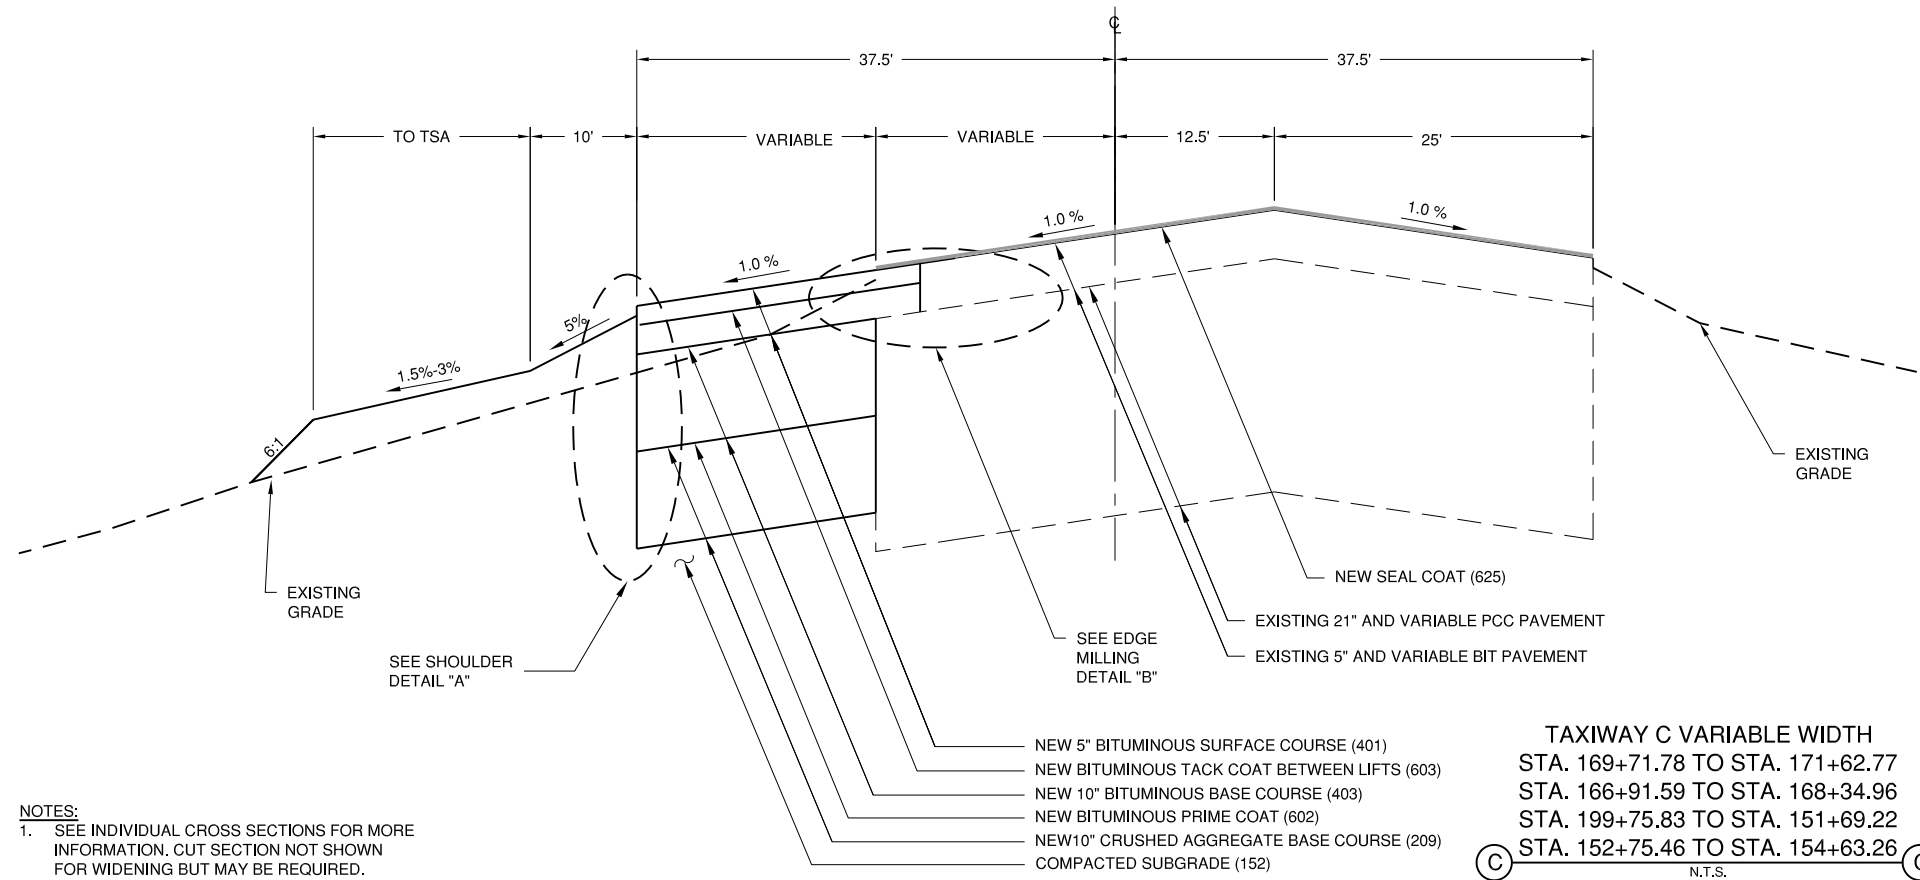

- NOTES:**
- SEE INDIVIDUAL CROSS SECTIONS FOR MORE INFORMATION. CUT SECTION NOT SHOWN FOR WIDENING BUT MAY BE REQUIRED.
 - SEE PROPOSED IMPROVEMENTS SHEET FOR APPROXIMATE LOCATION OF TYPICAL SECTIONS.

TAXIWAY C VARIABLE WIDTH
 STA. 169+71.78 TO STA. 171+62.77
 STA. 166+91.59 TO STA. 168+34.96
 STA. 199+75.83 TO STA. 151+69.22
 STA. 152+75.46 TO STA. 154+63.26
 N.T.S.

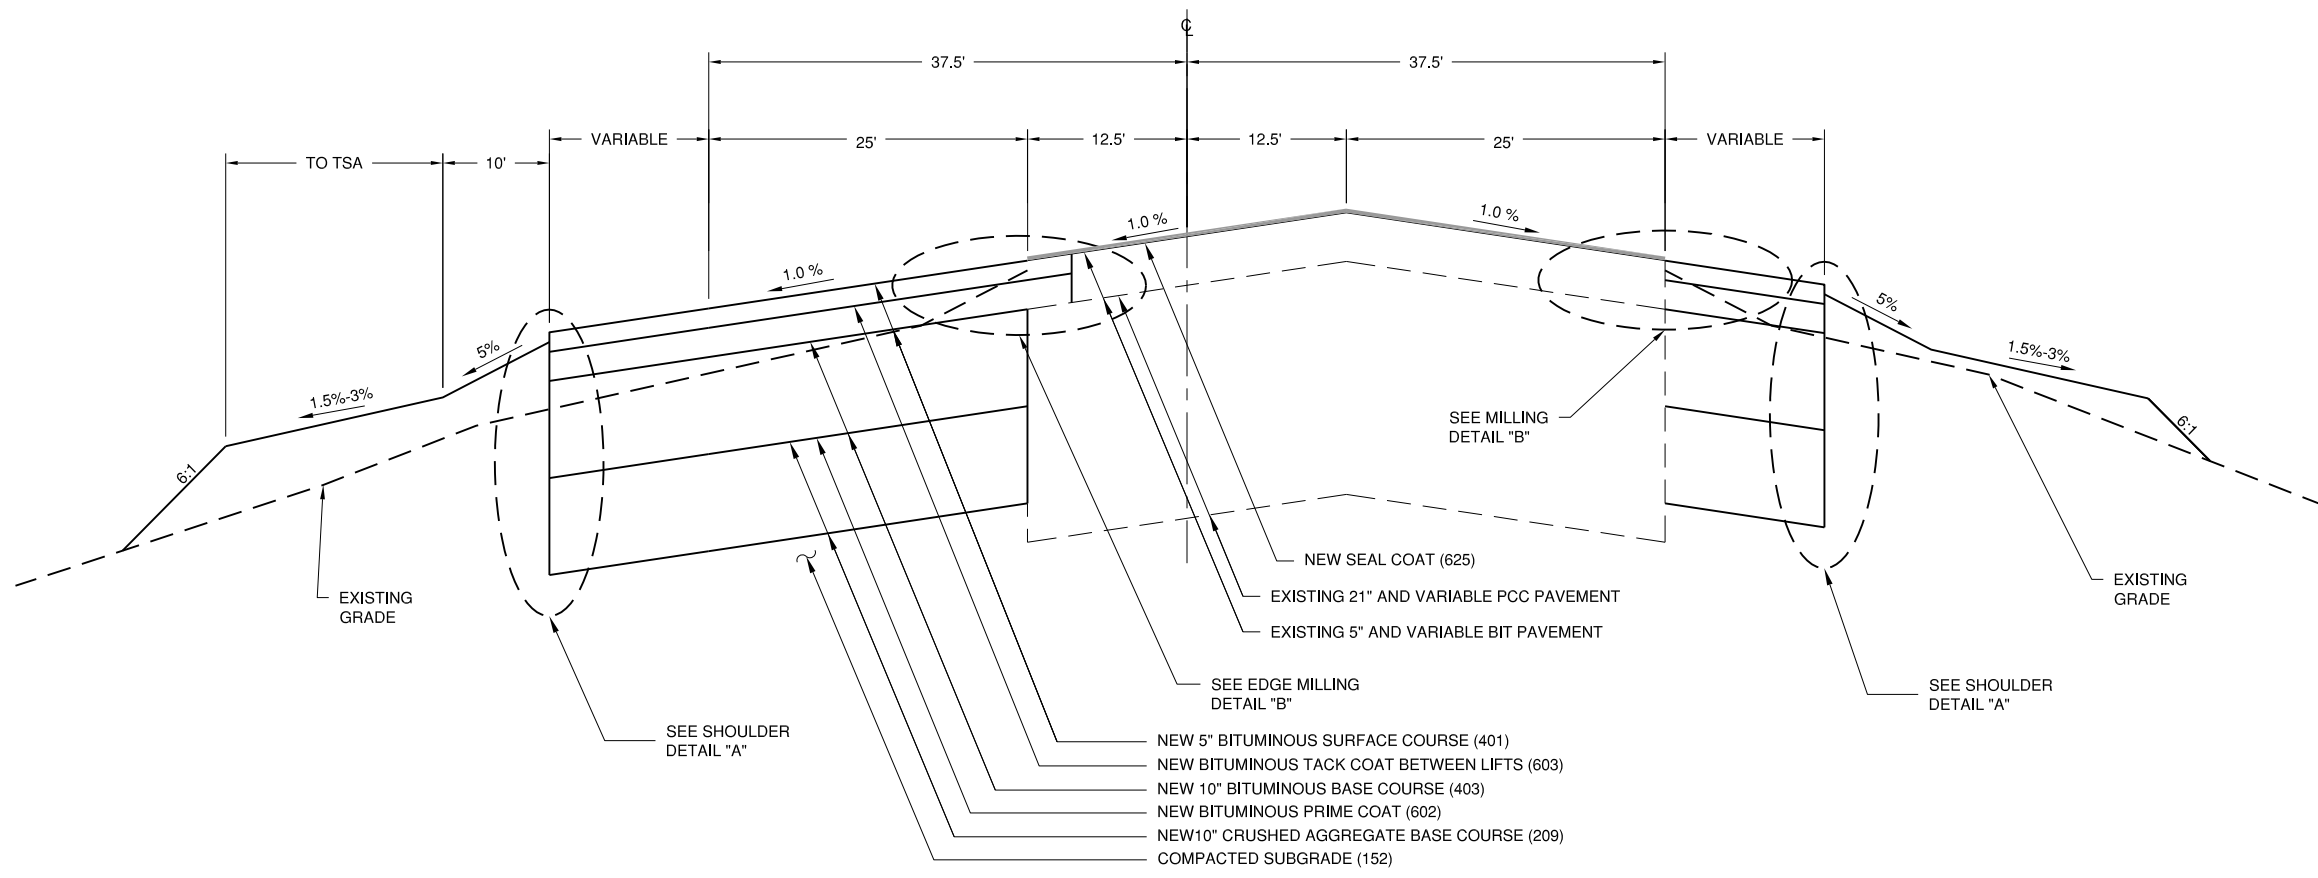

TAXIWAY C VARIABLE WIDTH BOTH SIDES
 STA. 141+26.58 TO STA. 144+33.99
 N.T.S.

UNIVERSITY OF ILLINOIS
 WILLARD AIRPORT
 SAVOY, ILLINOIS

**BASE BID - REALIGN AND WIDEN TAXIWAY C
 TYPICAL SECTIONS 2**

© Copyright CMT, Inc.
CMT
 CRAWFORD, MURPHY & TILLY, INC.
 CONSULTING ENGINEERS
 License No. 184-000613

DESIGN BY:	CBG
DRAWN BY:	ADD
CHECKED BY:	CET
APPROVED BY:	CET
DATE:	JUNE 27, 2014
JOB No:	13059-02-00
IL PROJ. NO.	CMI-4347
AIP PROJ. NO.	3-17-0016-XX
SHEET	31 OF 83 SHEETS

K:\Champaign\1305902\Draw\Sheets