

UN053


REVISIONS		
NUMBER	BY	DATE

0 1 2
 THIS BAR IS EQUAL TO 2"
 AT FULL SCALE (34X22).


UNIVERSITY OF ILLINOIS
 WILLARD AIRPORT
 SAVOY, ILLINOIS

**BASE BID - REALIGN AND WIDEN TAXIWAY C
 TYPICAL SECTIONS 3**


© Copyright CMT, Inc.

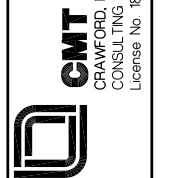


DESIGN BY:	CBG
DRAWN BY:	ADD
CHECKED BY:	CET
APPROVED BY:	CET
DATE:	JUNE 27, 2014
JOB No:	13059-02-00
IL PROJ. NO. CMI-4347 AIP PROJ. NO. 3-17-0016-XX	
SHEET	32 OF 83 SHEETS

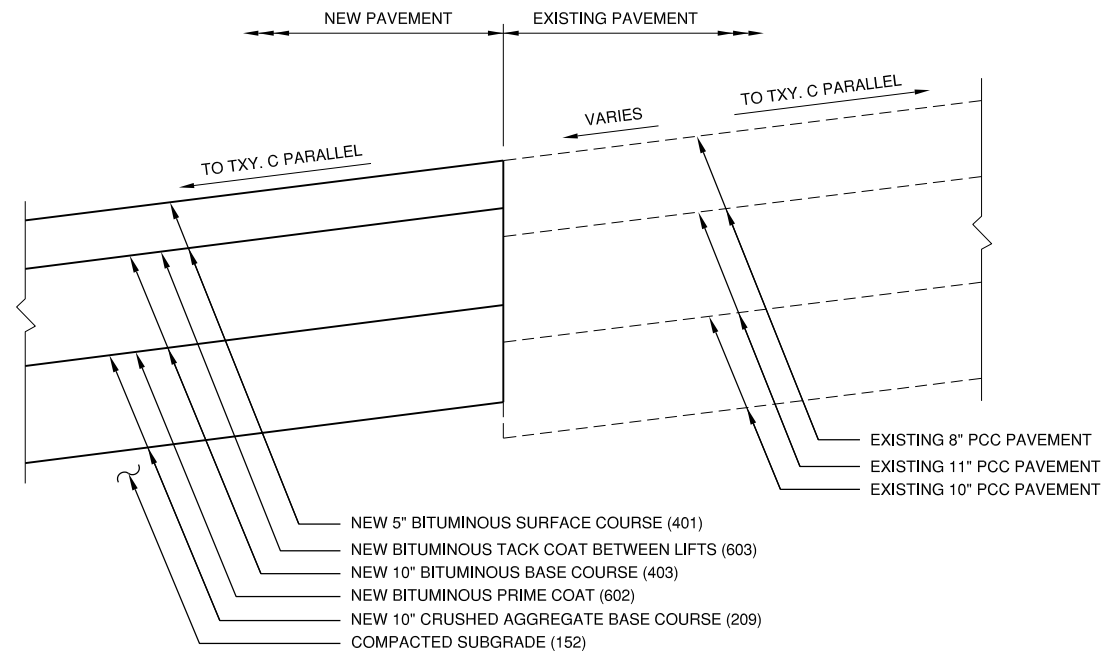

(E) TIE IN AT RUNWAY 14L (E)
 N.T.S.

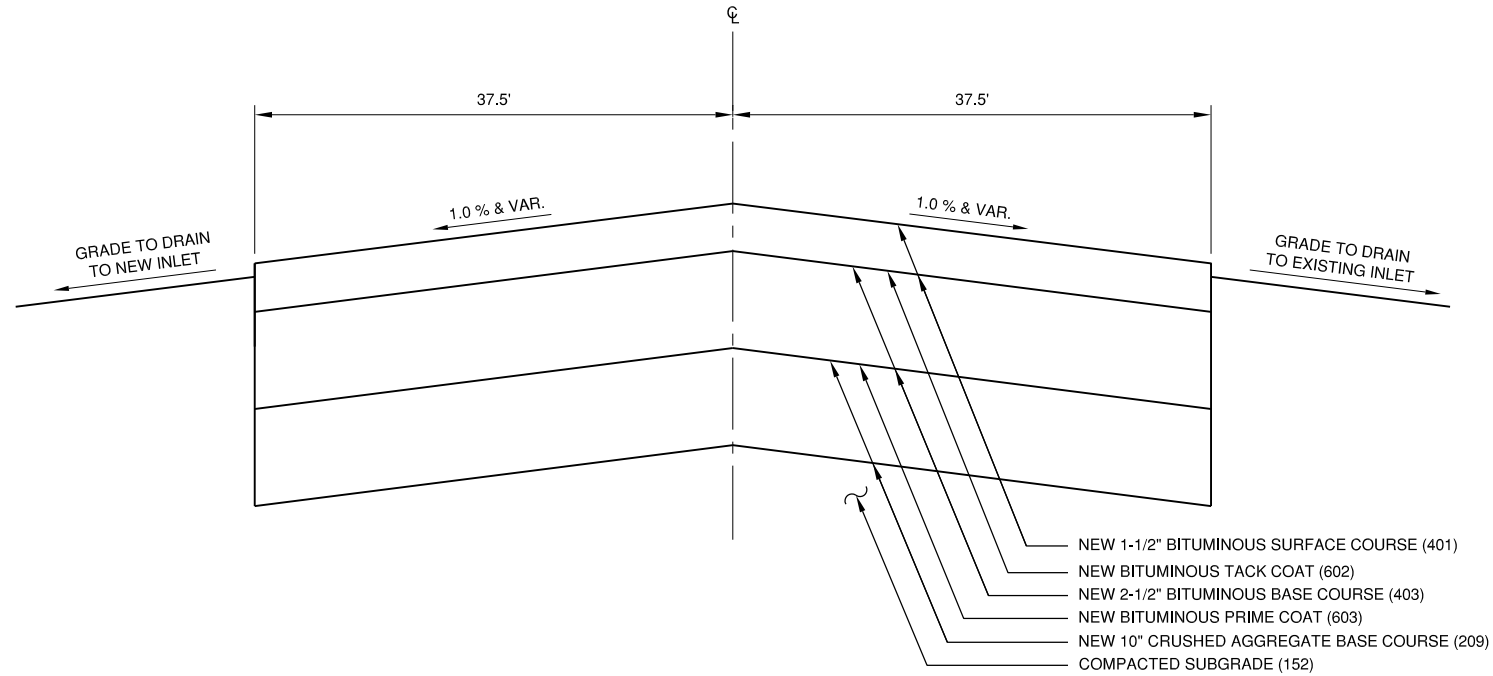

(G) LOCALIZER ROAD (G)
 N.T.S.

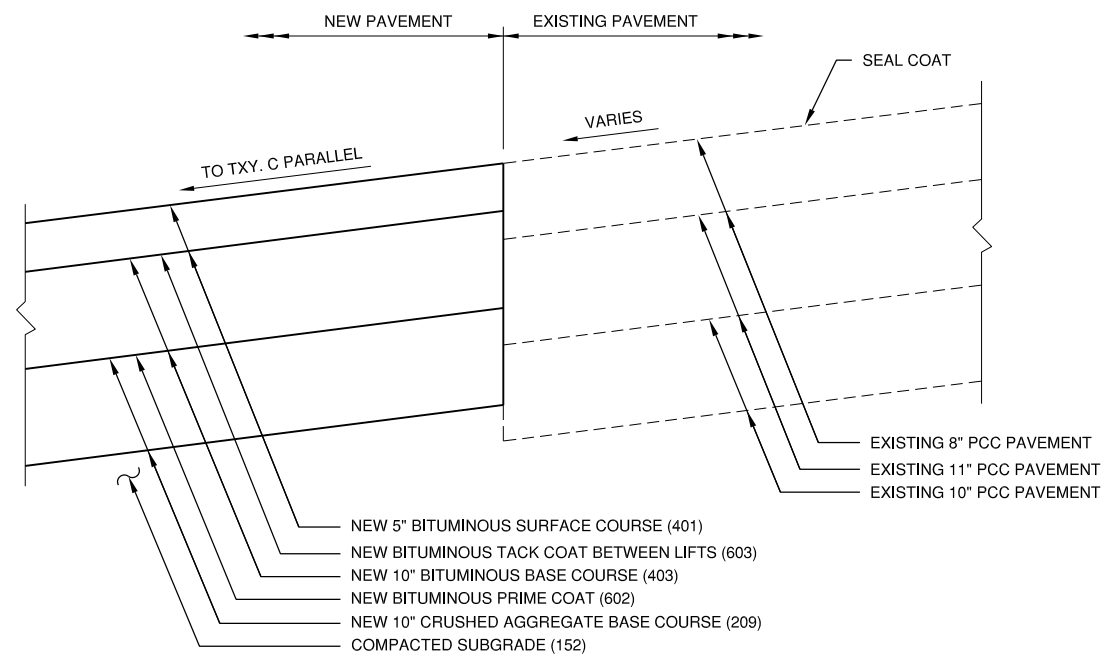

(F) TIE IN AT PARALLEL TAXIWAY C (F)
 N.T.S.

- NOTES:
 1. SEE INDIVIDUAL CROSS SECTIONS FOR MORE INFORMATION. CUT SECTION NOT SHOWN FOR WIDENING BUT MAY BE REQUIRED.
 2. SEE PROPOSED IMPROVEMENTS SHEET FOR APPROXIMATE LOCATION OF TYPICAL SECTIONS.