


Designed By JUF Checked By GMS
 Drawn By JUF Checked By GMS
 O:\OwrProj\m\Projects\CrystalCreek II B\Plan Sheets\15 Gutter Flag and Centerline Elevatn
 8:05:30 AM
 7/20/03

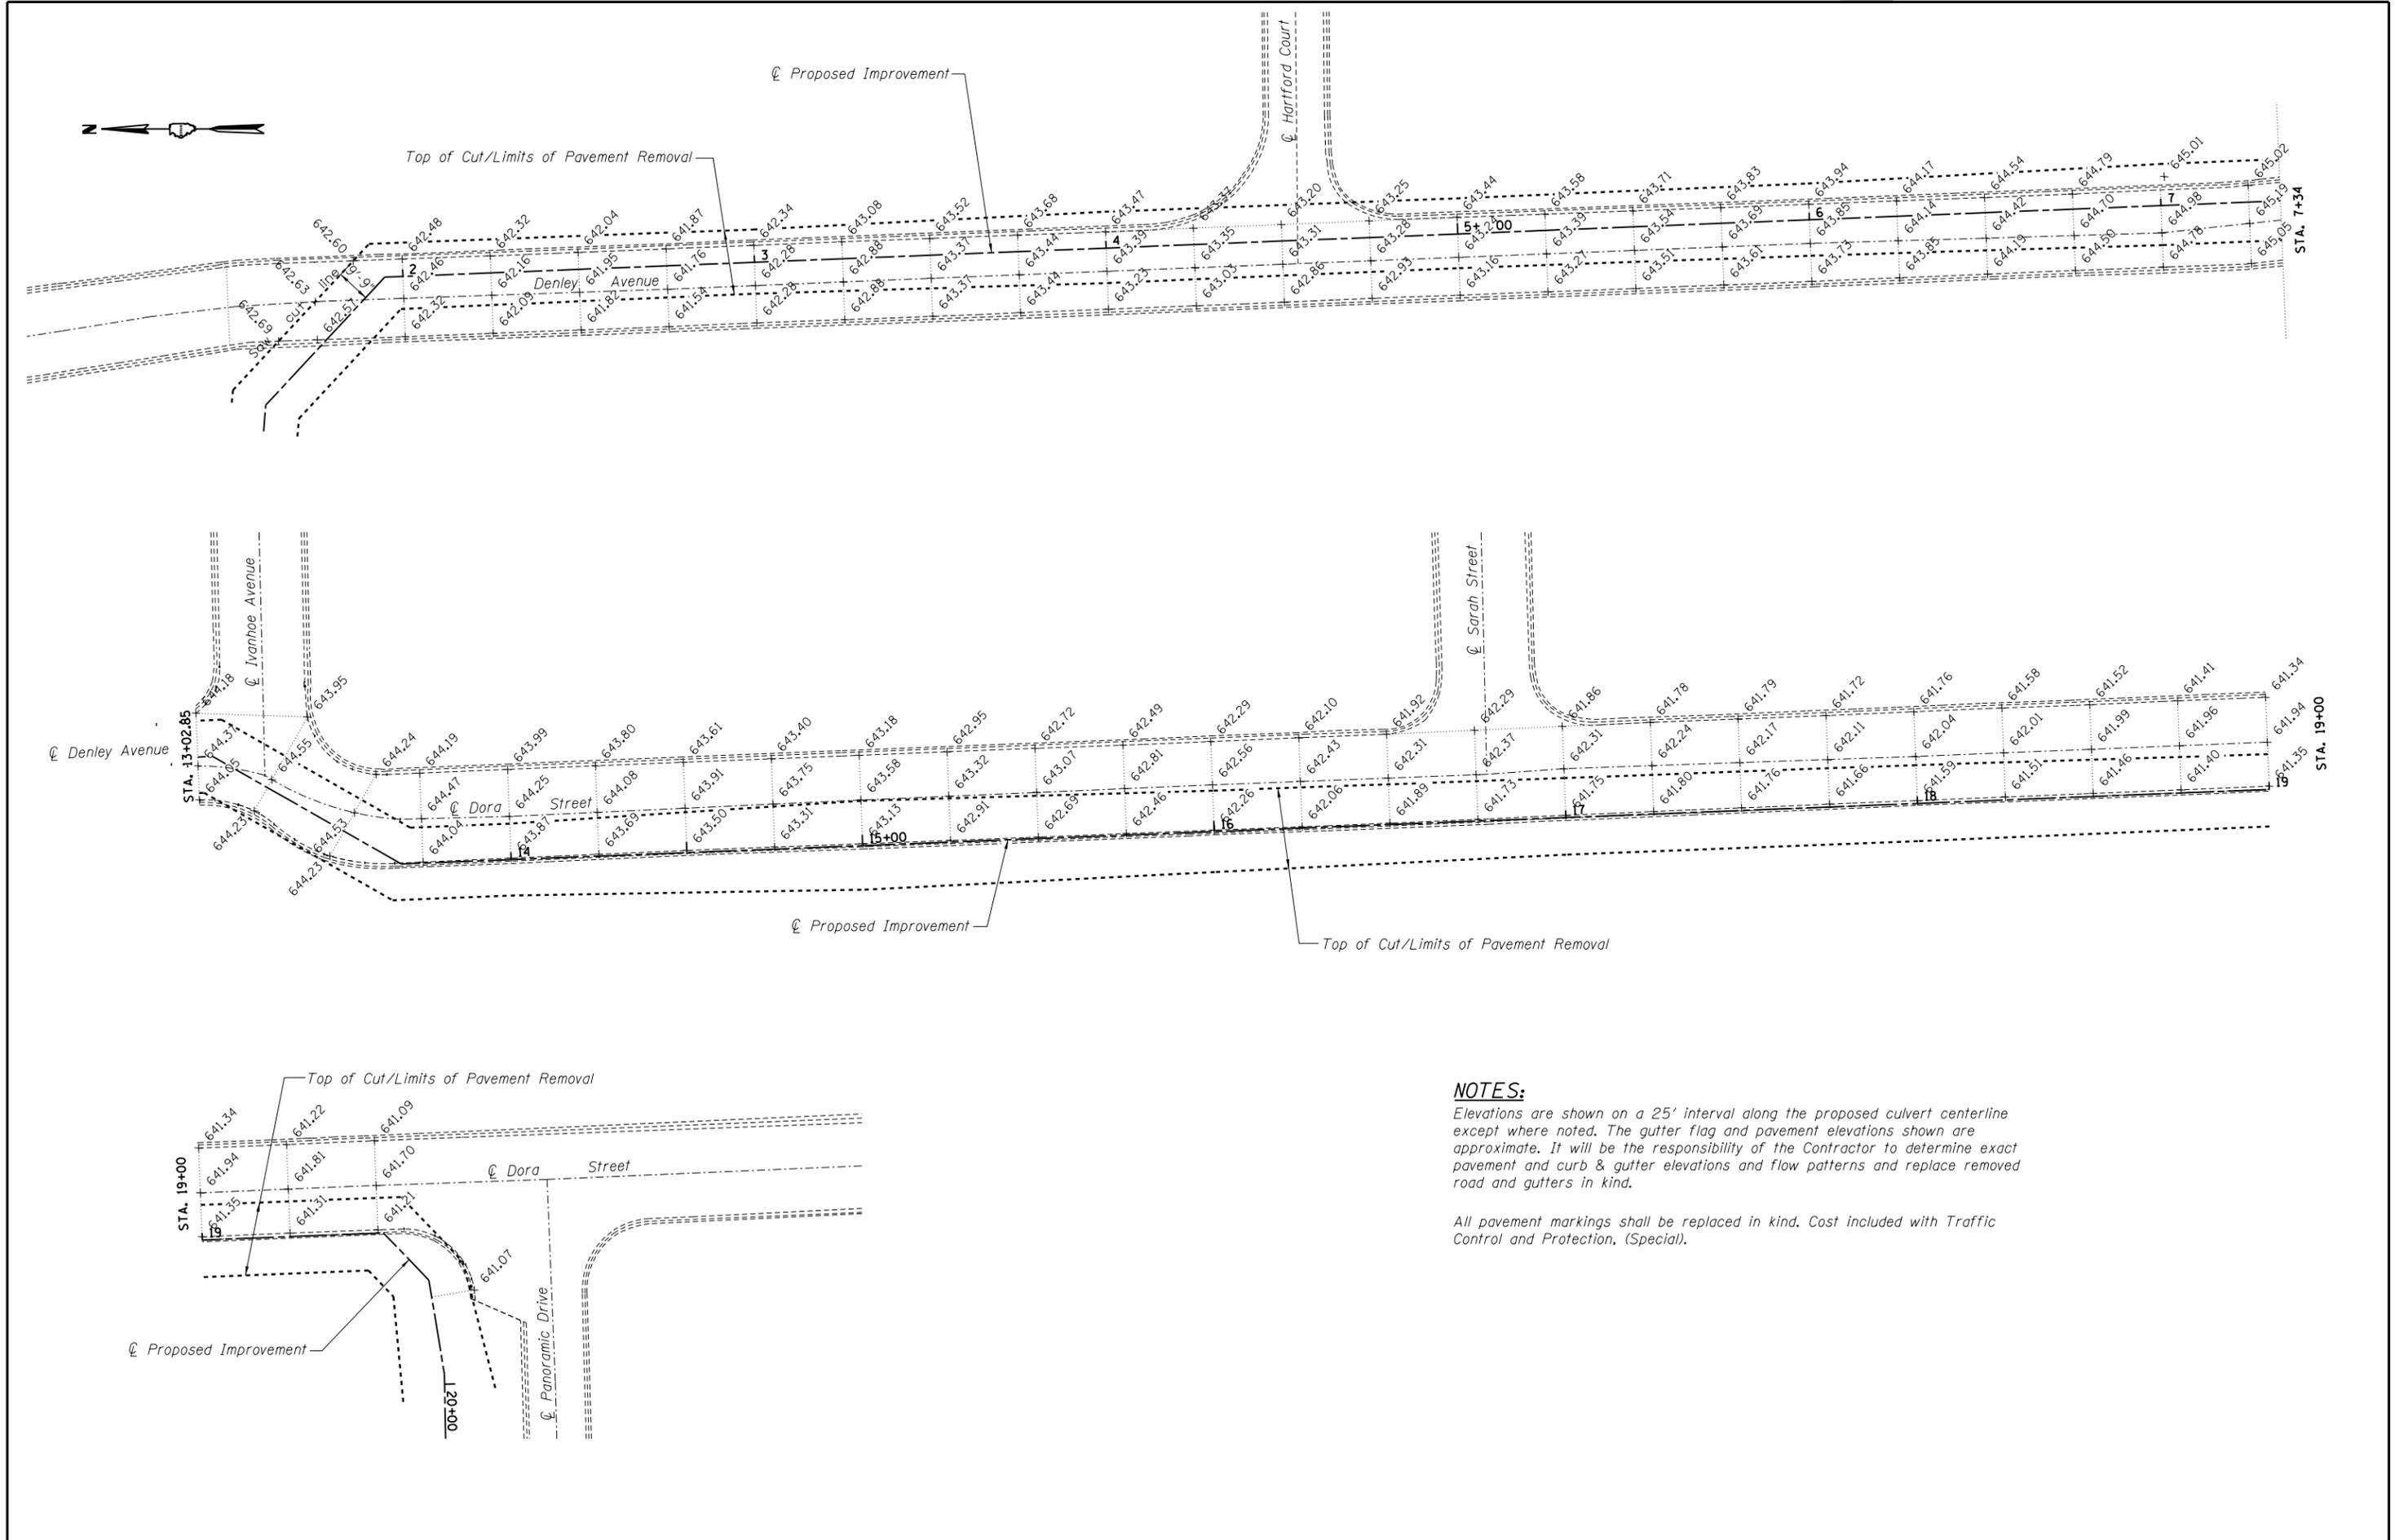

NOTES:
 Elevations are shown on a 25' interval along the proposed culvert centerline except where noted. The gutter flag and pavement elevations shown are approximate. It will be the responsibility of the Contractor to determine exact pavement and curb & gutter elevations and flow patterns and replace removed road and gutters in kind.
 All pavement markings shall be replaced in kind. Cost included with Traffic Control and Protection, (Special).