


F.A.P. RTE.	SECTION	COUNTY	TOTAL SHEETS	SHEET NO.
307	130N-3 (11)	DUPAGE	141	23
STA.	3325+00	TO STA.	3338+00	
FED. ROAD DIST. NO.	ILLINOIS	FED. AID PROJECT		

60R46

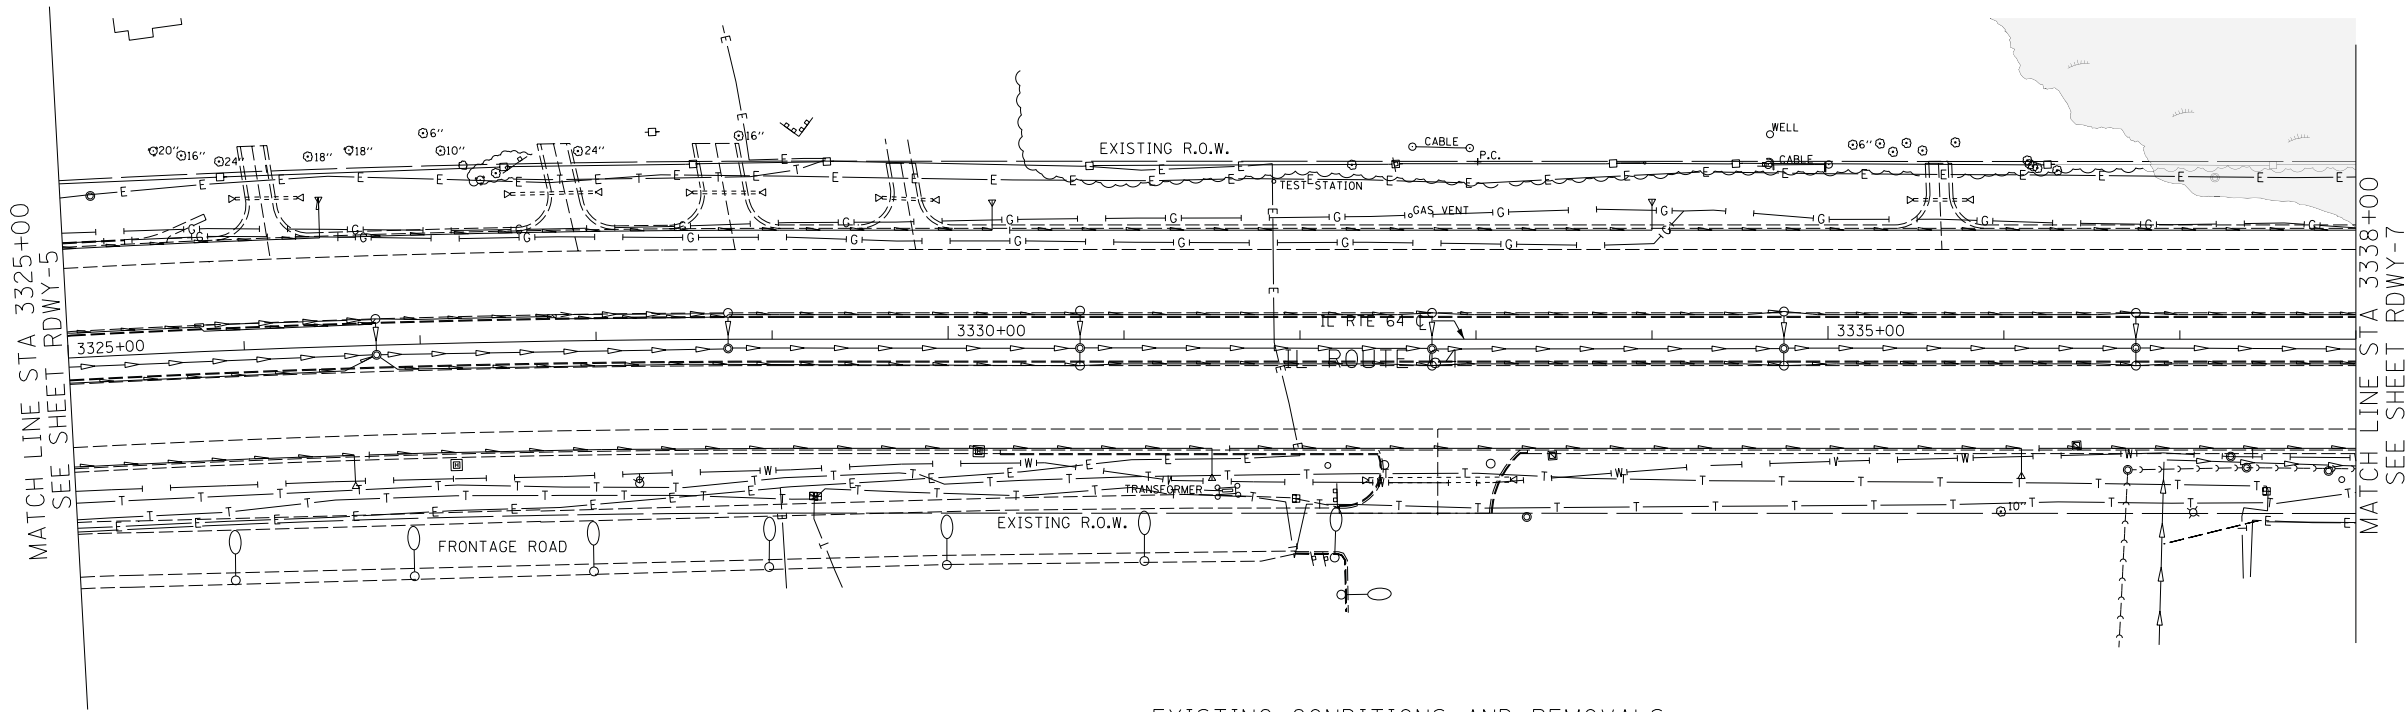


REMOVAL LEGEND:

	PAVEMENT REMOVAL
	COMB CURB GUTTER REMOVAL
	CLASS D PATCHES REMOVAL



EXISTING CONDITIONS AND REMOVALS

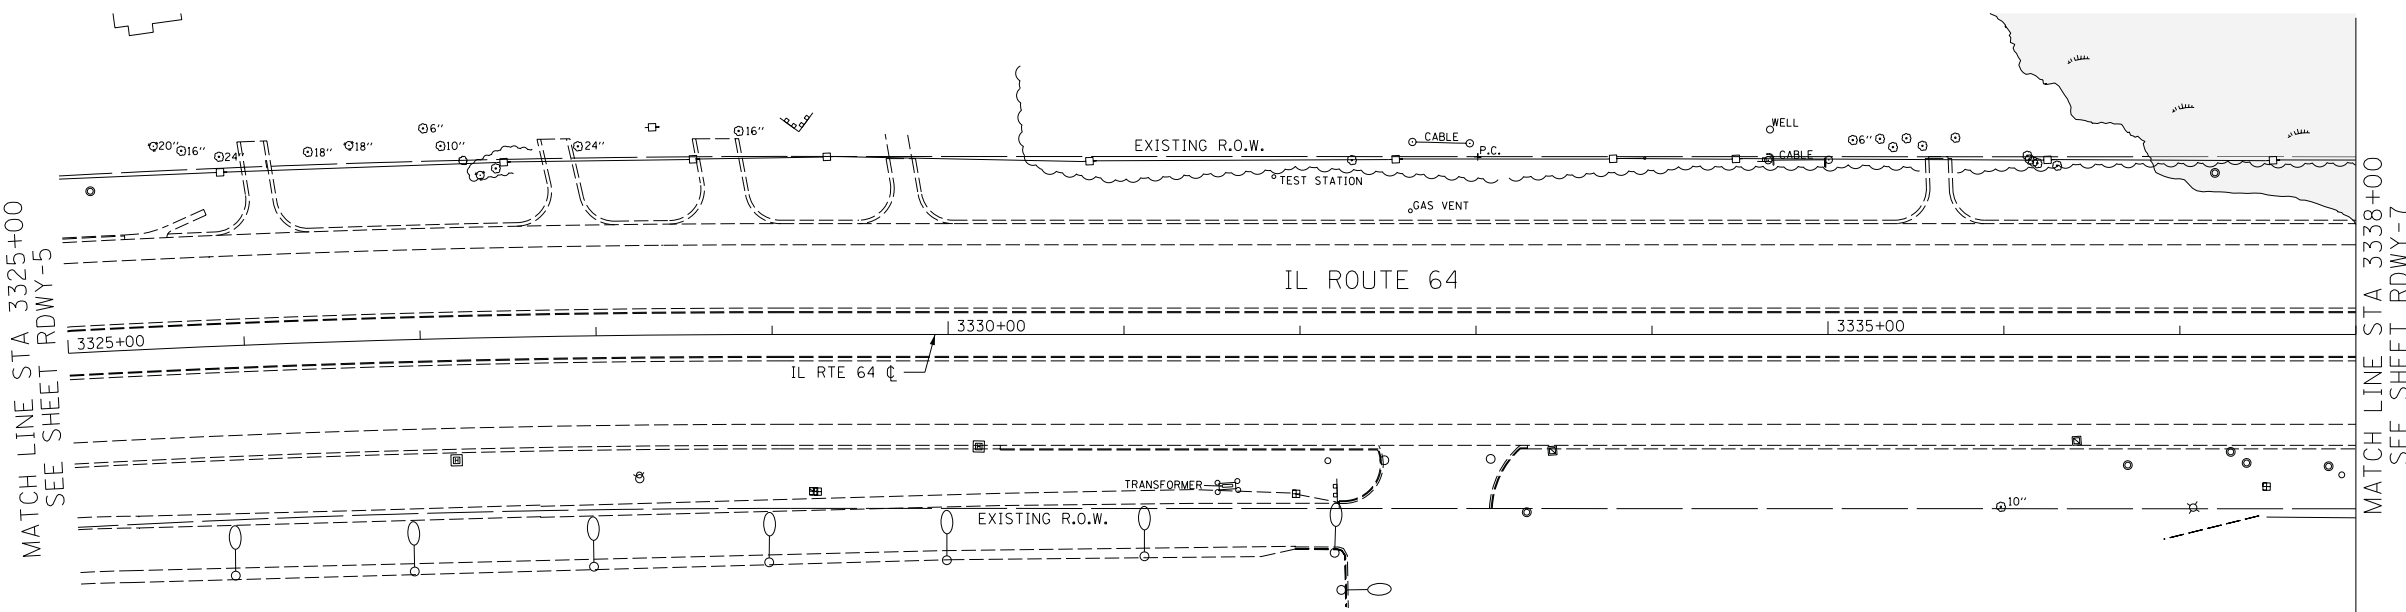

NOTE:
 1. CONTRACTOR SHALL COORDINATE WITH CONTRACT 62410 FOR PREVIOUSLY CONSTRUCTED WORK.



FOR INFORMATION PURPOSES ONLY.

RDWY-6



PROPOSED ROADWAY PLAN



REVISIONS	
NAME	DATE

ILLINOIS DEPARTMENT OF TRANSPORTATION
 F.A.P. ROUTE 307 (ILLINOIS ROUTE 64)

ROADWAY PLAN
 ILLINOIS ROUTE 64
 STA. 3325+00 TO STA. 3338+00

SCALE: 1" = 50'
 DATE: FEBRUARY 1, 2013

DRAWN BY: AFC
 CHECKED BY: NJH