

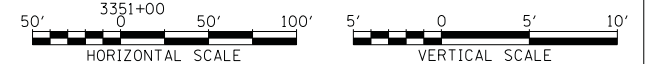


F.A.P. RTE.	SECTION	COUNTY	TOTAL SHEETS	SHEET NO.
307	130N-3 (11)	DUPAGE	141	28
STA. 3338+00		TO STA. 3364+00		
FED. ROAD DIST. NO.		ILLINOIS	FED. AID PROJECT	

PLAN	DATE
SURVEYED	
ALIGNED	
CHECKED	
BY	
NO.	

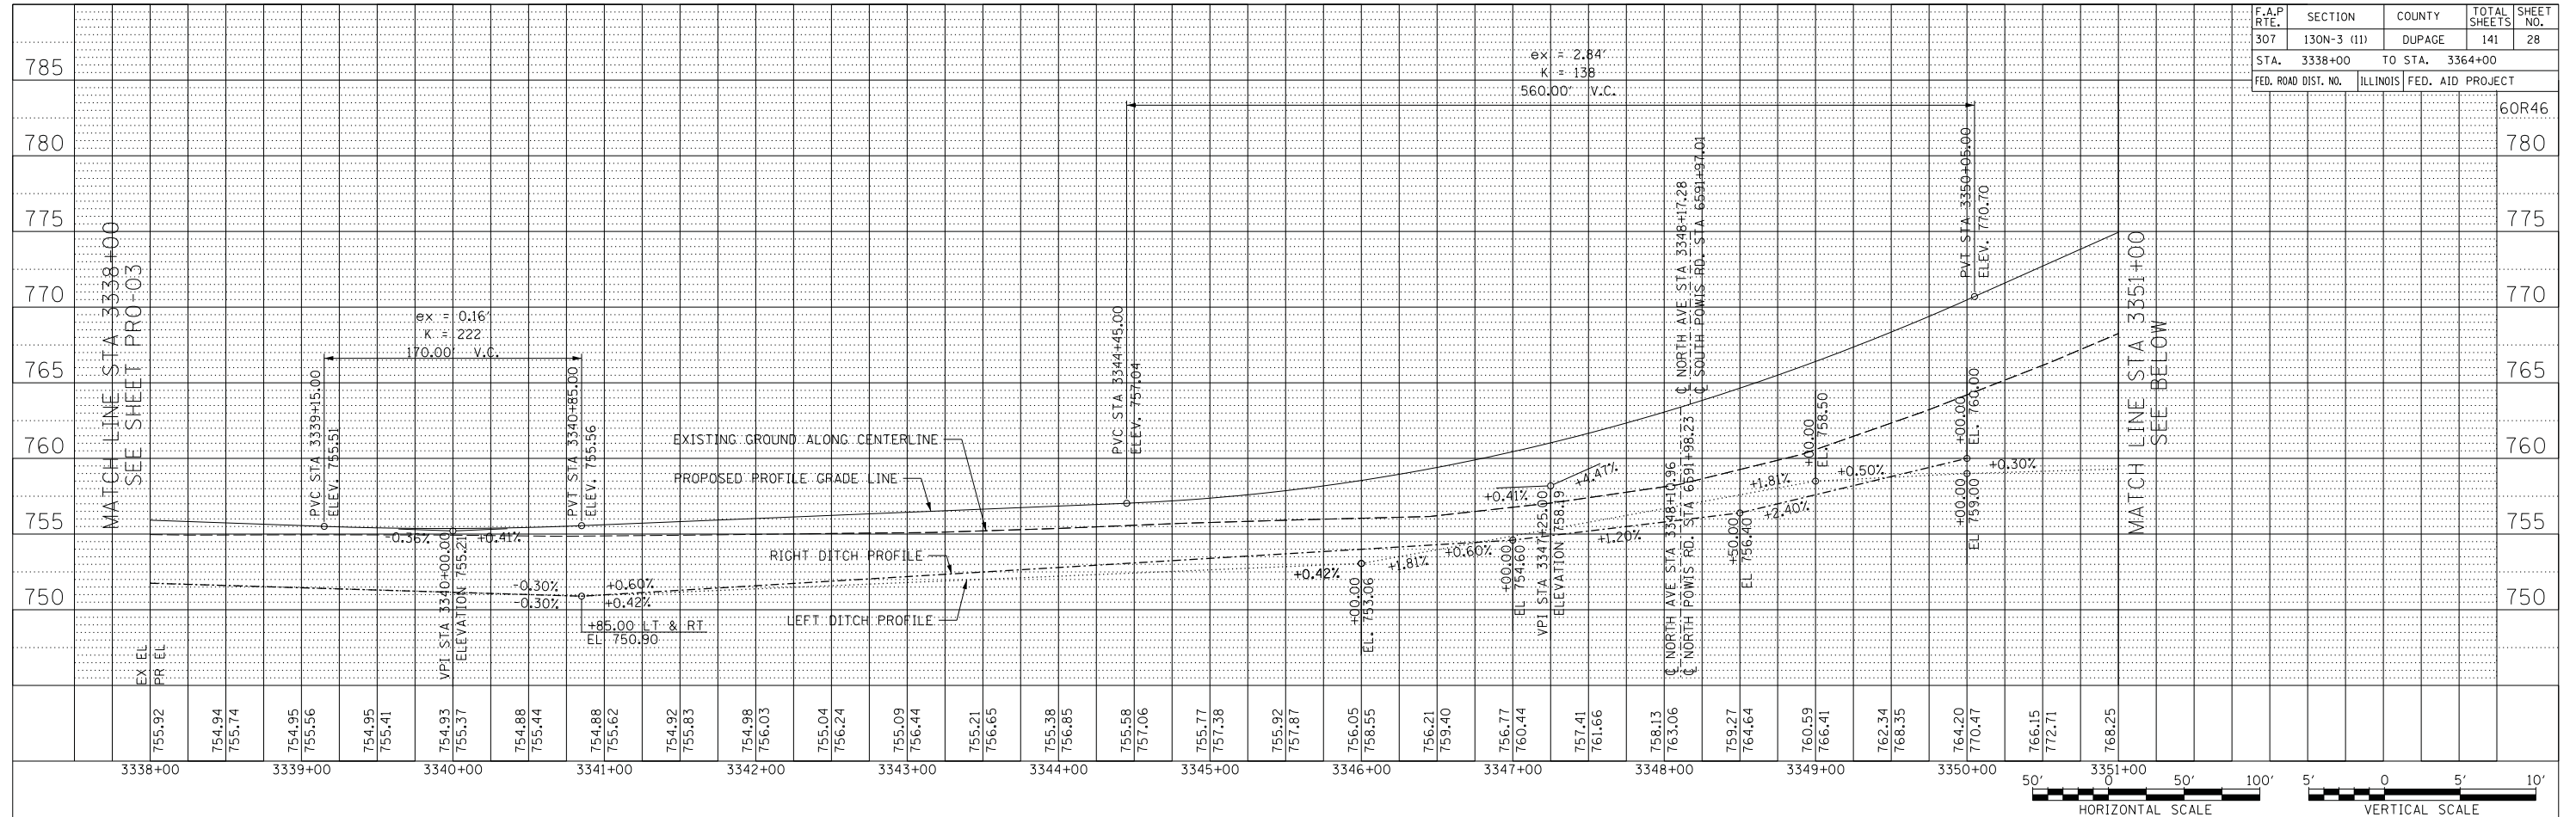

PROFILE	DATE
SURVEYED	
GRADES CHECKED	
STRUCTURE NOTATIONS CHECKED	
BY	
NO.	

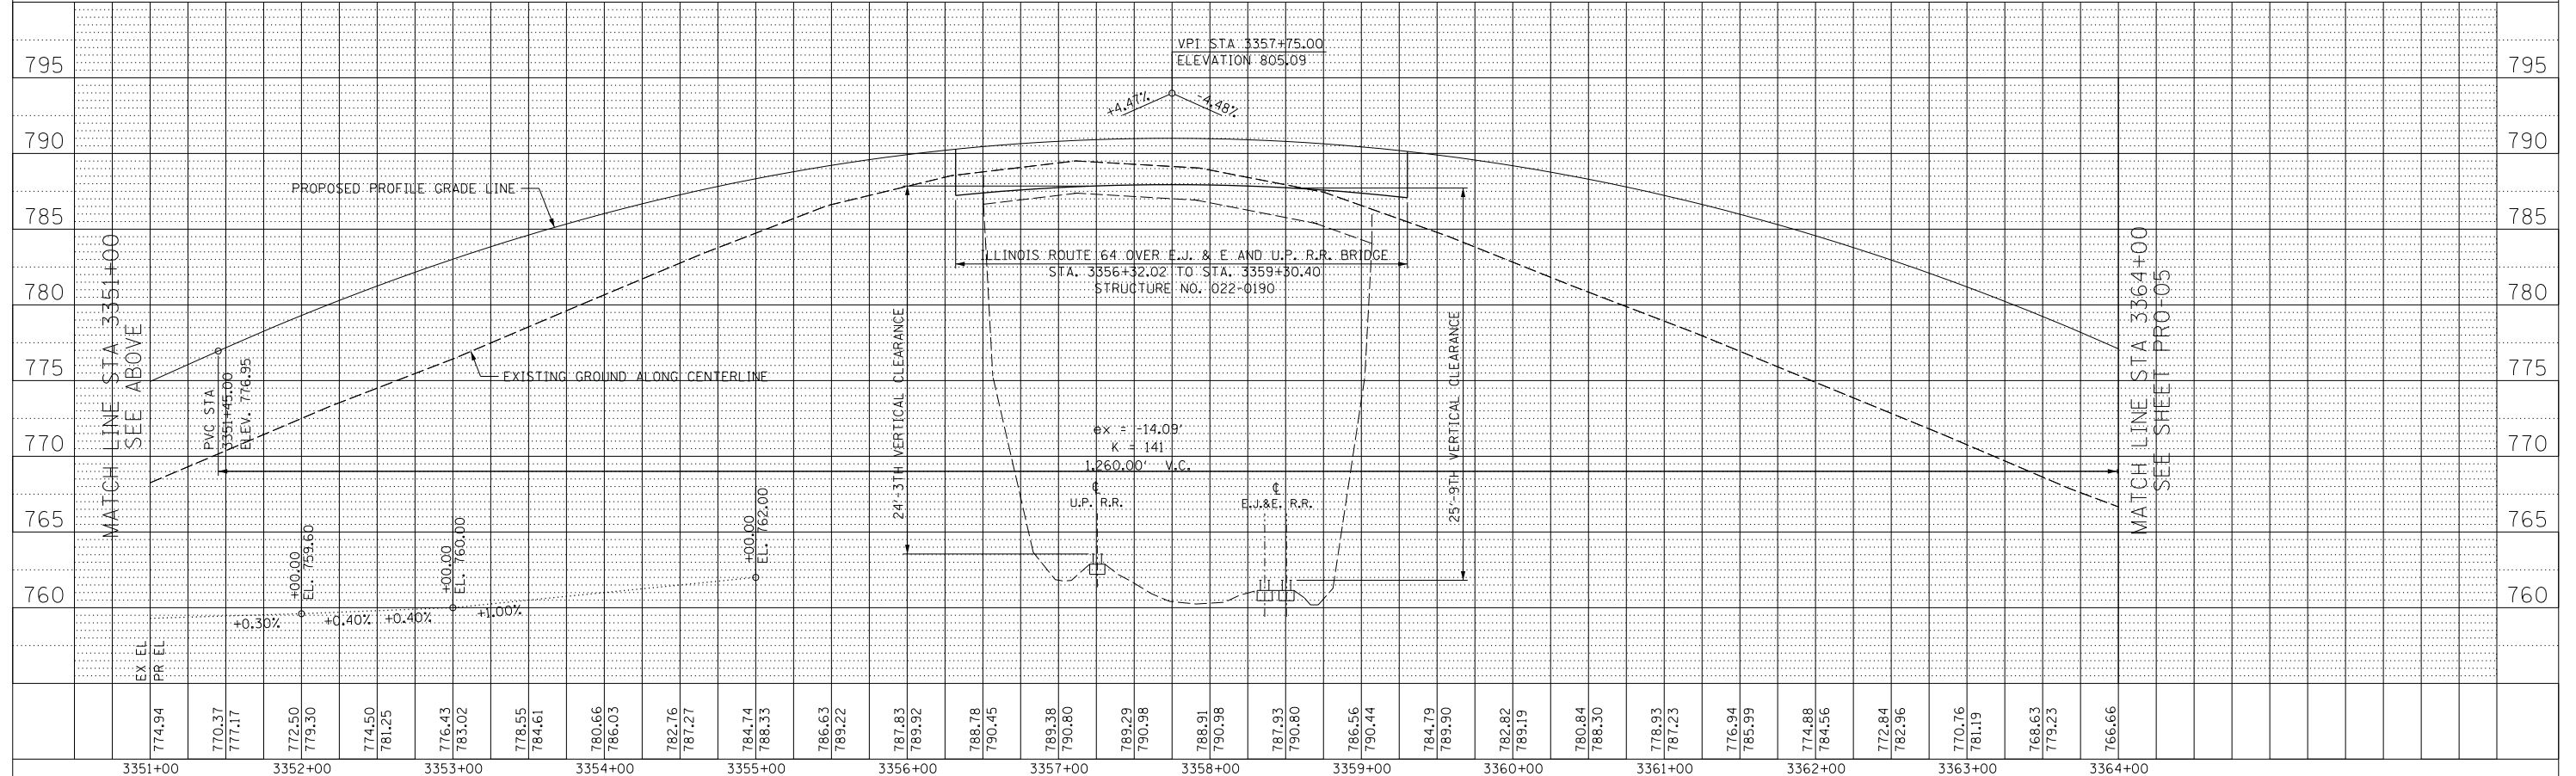

ROADWAY PROFILE - IL ROUTE 64 - STA. 3338+00 TO STA. 3364+00