


F.A.P. RTE.	SECTION	COUNTY	TOTAL SHEETS	SHEET NO.
307	130N-3 (11)	DUPAGE	141	56
STA. 101±850		TO STA. 102±150		
FED. ROAD DIST. NO.		ILLINOIS		FED. AID PROJECT

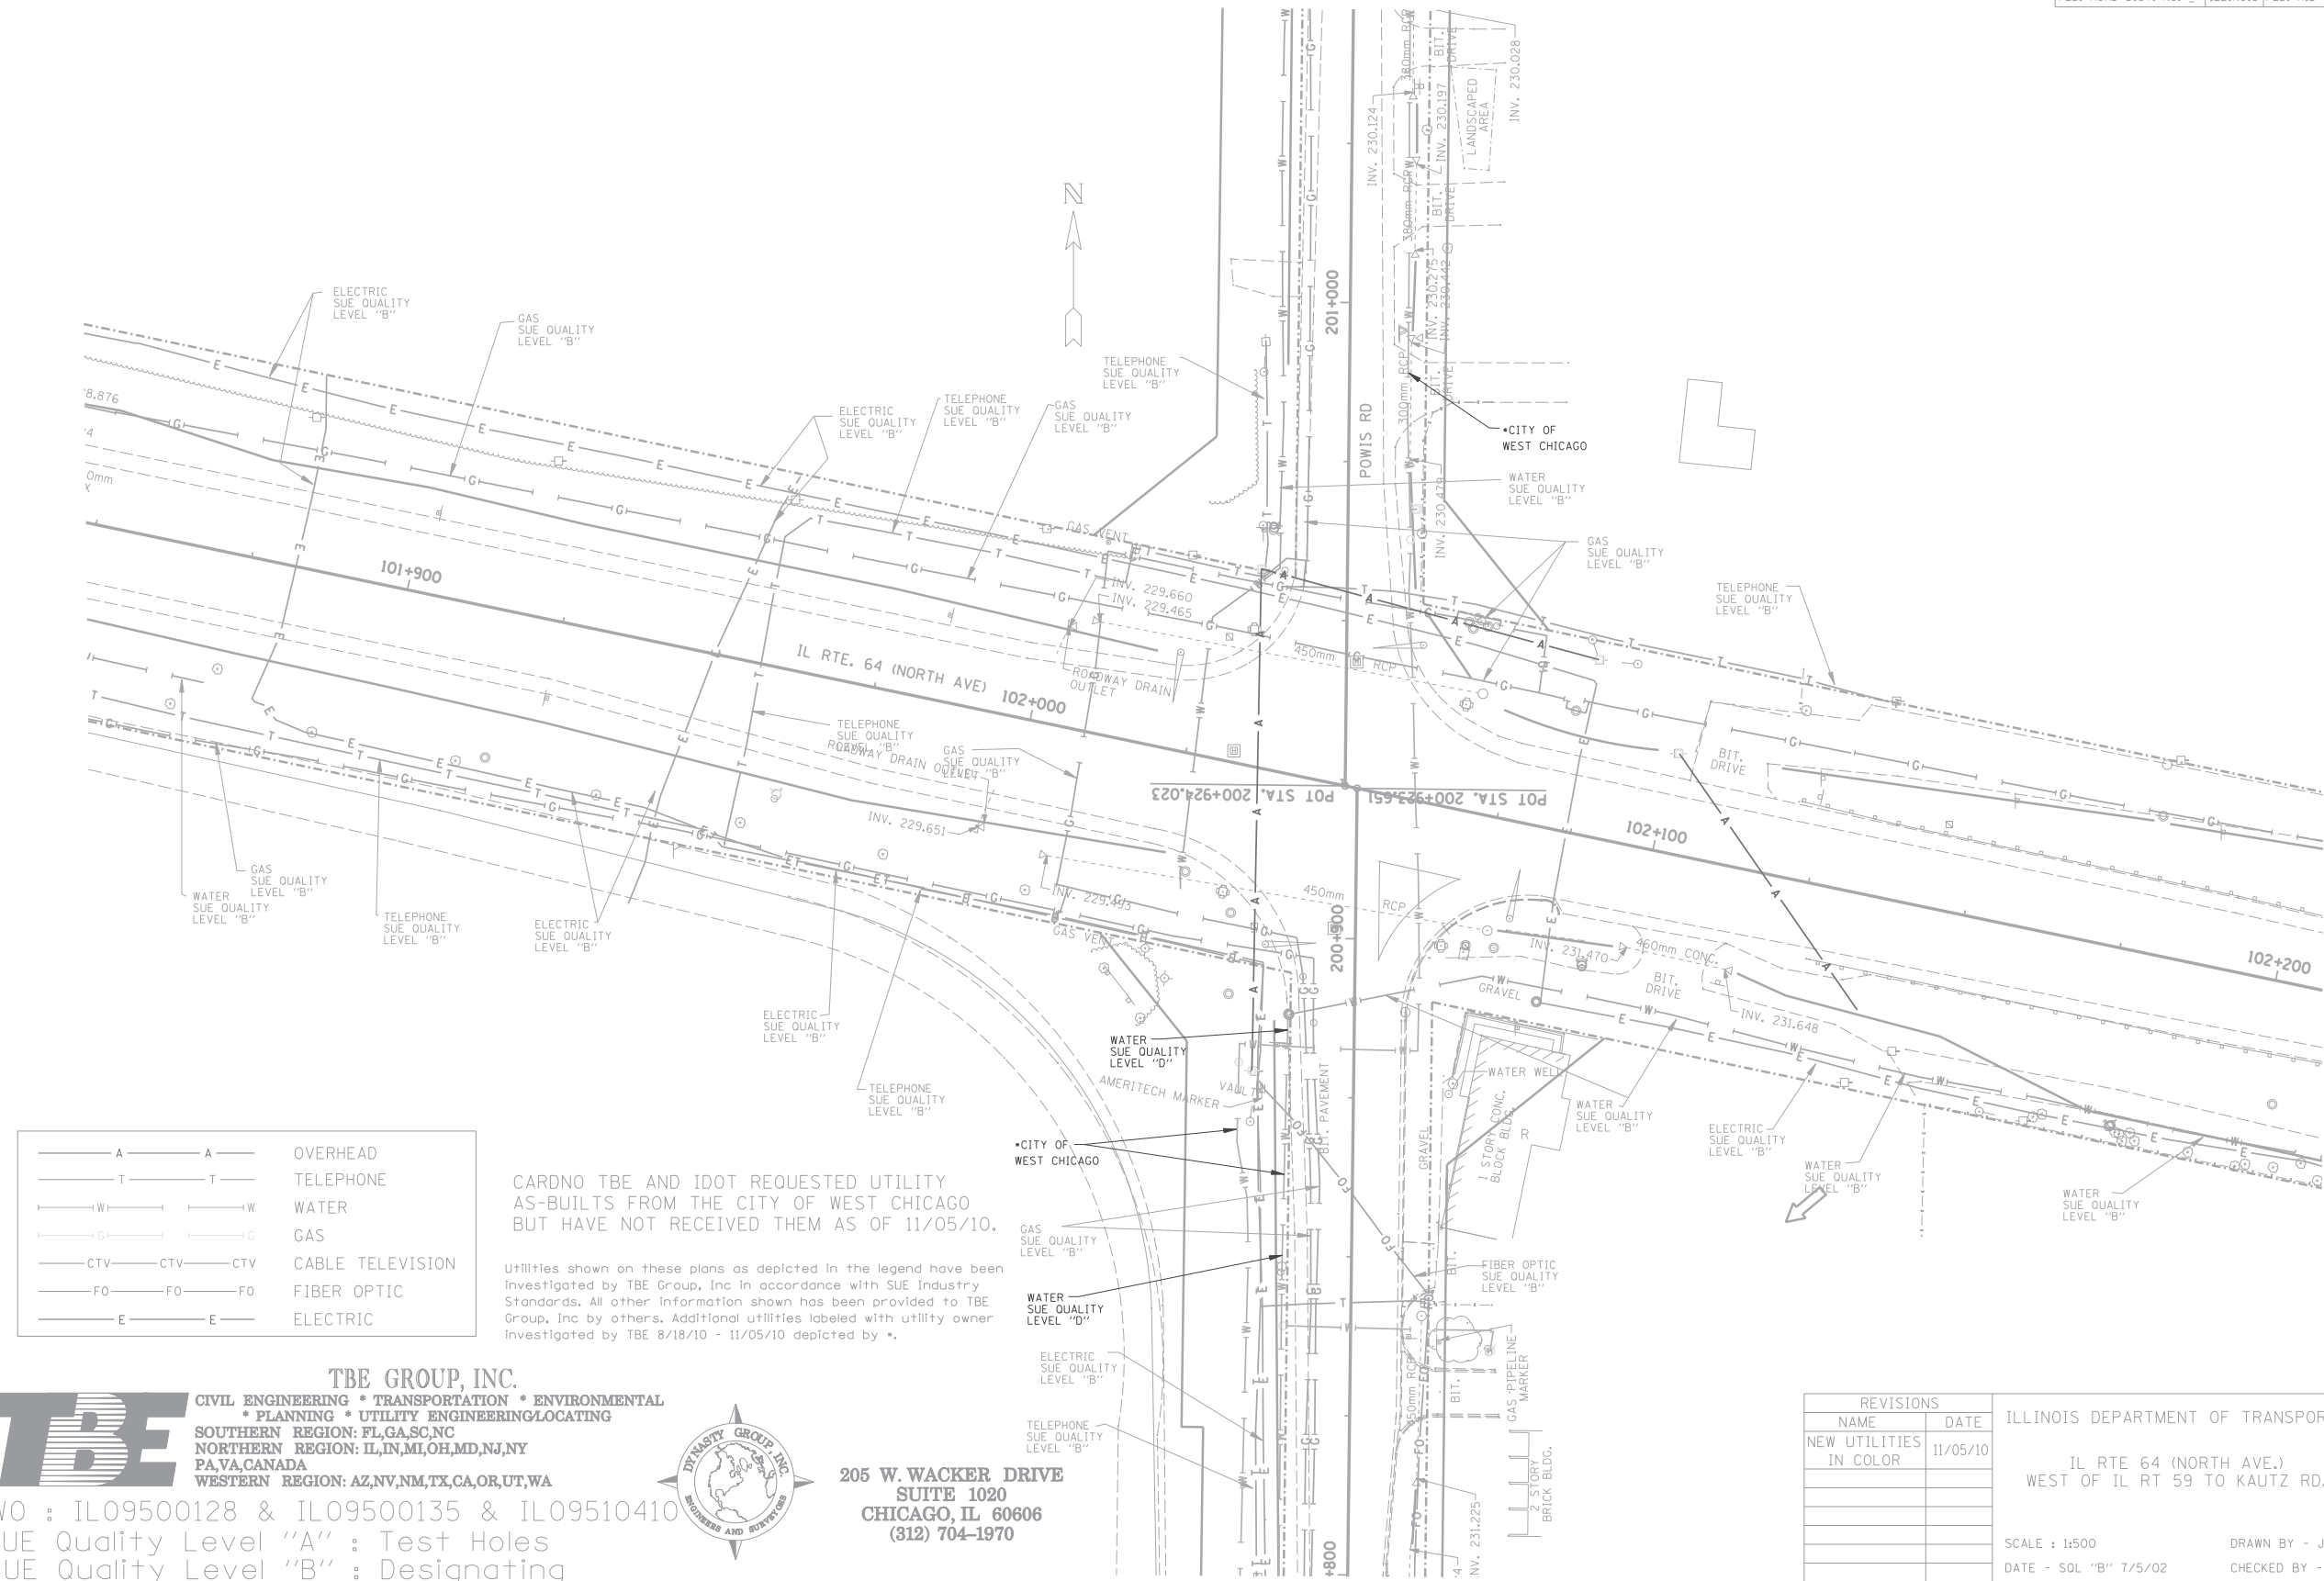

— A — A —	OVERHEAD
— T — T —	TELEPHONE
— W — W —	WATER
— G — G —	GAS
— CTV — CTV —	CABLE TELEVISION
— FO — FO —	FIBER OPTIC
— E — E —	ELECTRIC

CARDNO TBE AND IDOT REQUESTED UTILITY AS-BUILTS FROM THE CITY OF WEST CHICAGO BUT HAVE NOT RECEIVED THEM AS OF 11/05/10.

Utilities shown on these plans as depicted in the legend have been investigated by TBE Group, Inc in accordance with SUE Industry Standards. All other information shown has been provided to TBE Group, Inc by others. Additional utilities labeled with utility owner investigated by TBE 8/18/10 - 11/05/10 depicted by \*.

**TBE GROUP, INC.**  
**CIVIL ENGINEERING \* TRANSPORTATION \* ENVIRONMENTAL**  
**\* PLANNING \* UTILITY ENGINEERING/LOCATING**  
 SOUTHERN REGION: FL, GA, SC, NC  
 NORTHERN REGION: IL, IN, MI, OH, MD, NJ, NY  
 PA, VA, CANADA  
 WESTERN REGION: AZ, NV, NM, TX, CA, OR, UT, WA  
 WO : IL09500128 & IL09500135 & IL09510410  
 SUE Quality Level "A" : Test Holes  
 SUE Quality Level "B" : Designating



205 W. WACKER DRIVE  
 SUITE 1020  
 CHICAGO, IL 60606  
 (312) 704-1970

REVISIONS	
NAME	DATE
NEW UTILITIES IN COLOR	11/05/10

ILLINOIS DEPARTMENT OF TRANSPORTATION  
 IL RTE 64 (NORTH AVE.)  
 WEST OF IL RT 59 TO KAUTZ RD.  
 SCALE : 1:500  
 DATE - SOL "B" 7/5/02  
 DRAWN BY - JAC  
 CHECKED BY - RLC