


F.A.P. RTE.	SECTION	COUNTY	TOTAL SHEETS	SHEET NO.
307	130N-3 (11)	DUPAGE	141	88
STA. 3325+00		TO STA. 3351+00		
FED. ROAD DIST. NO.		ILLINOIS	FED. AID PROJECT	

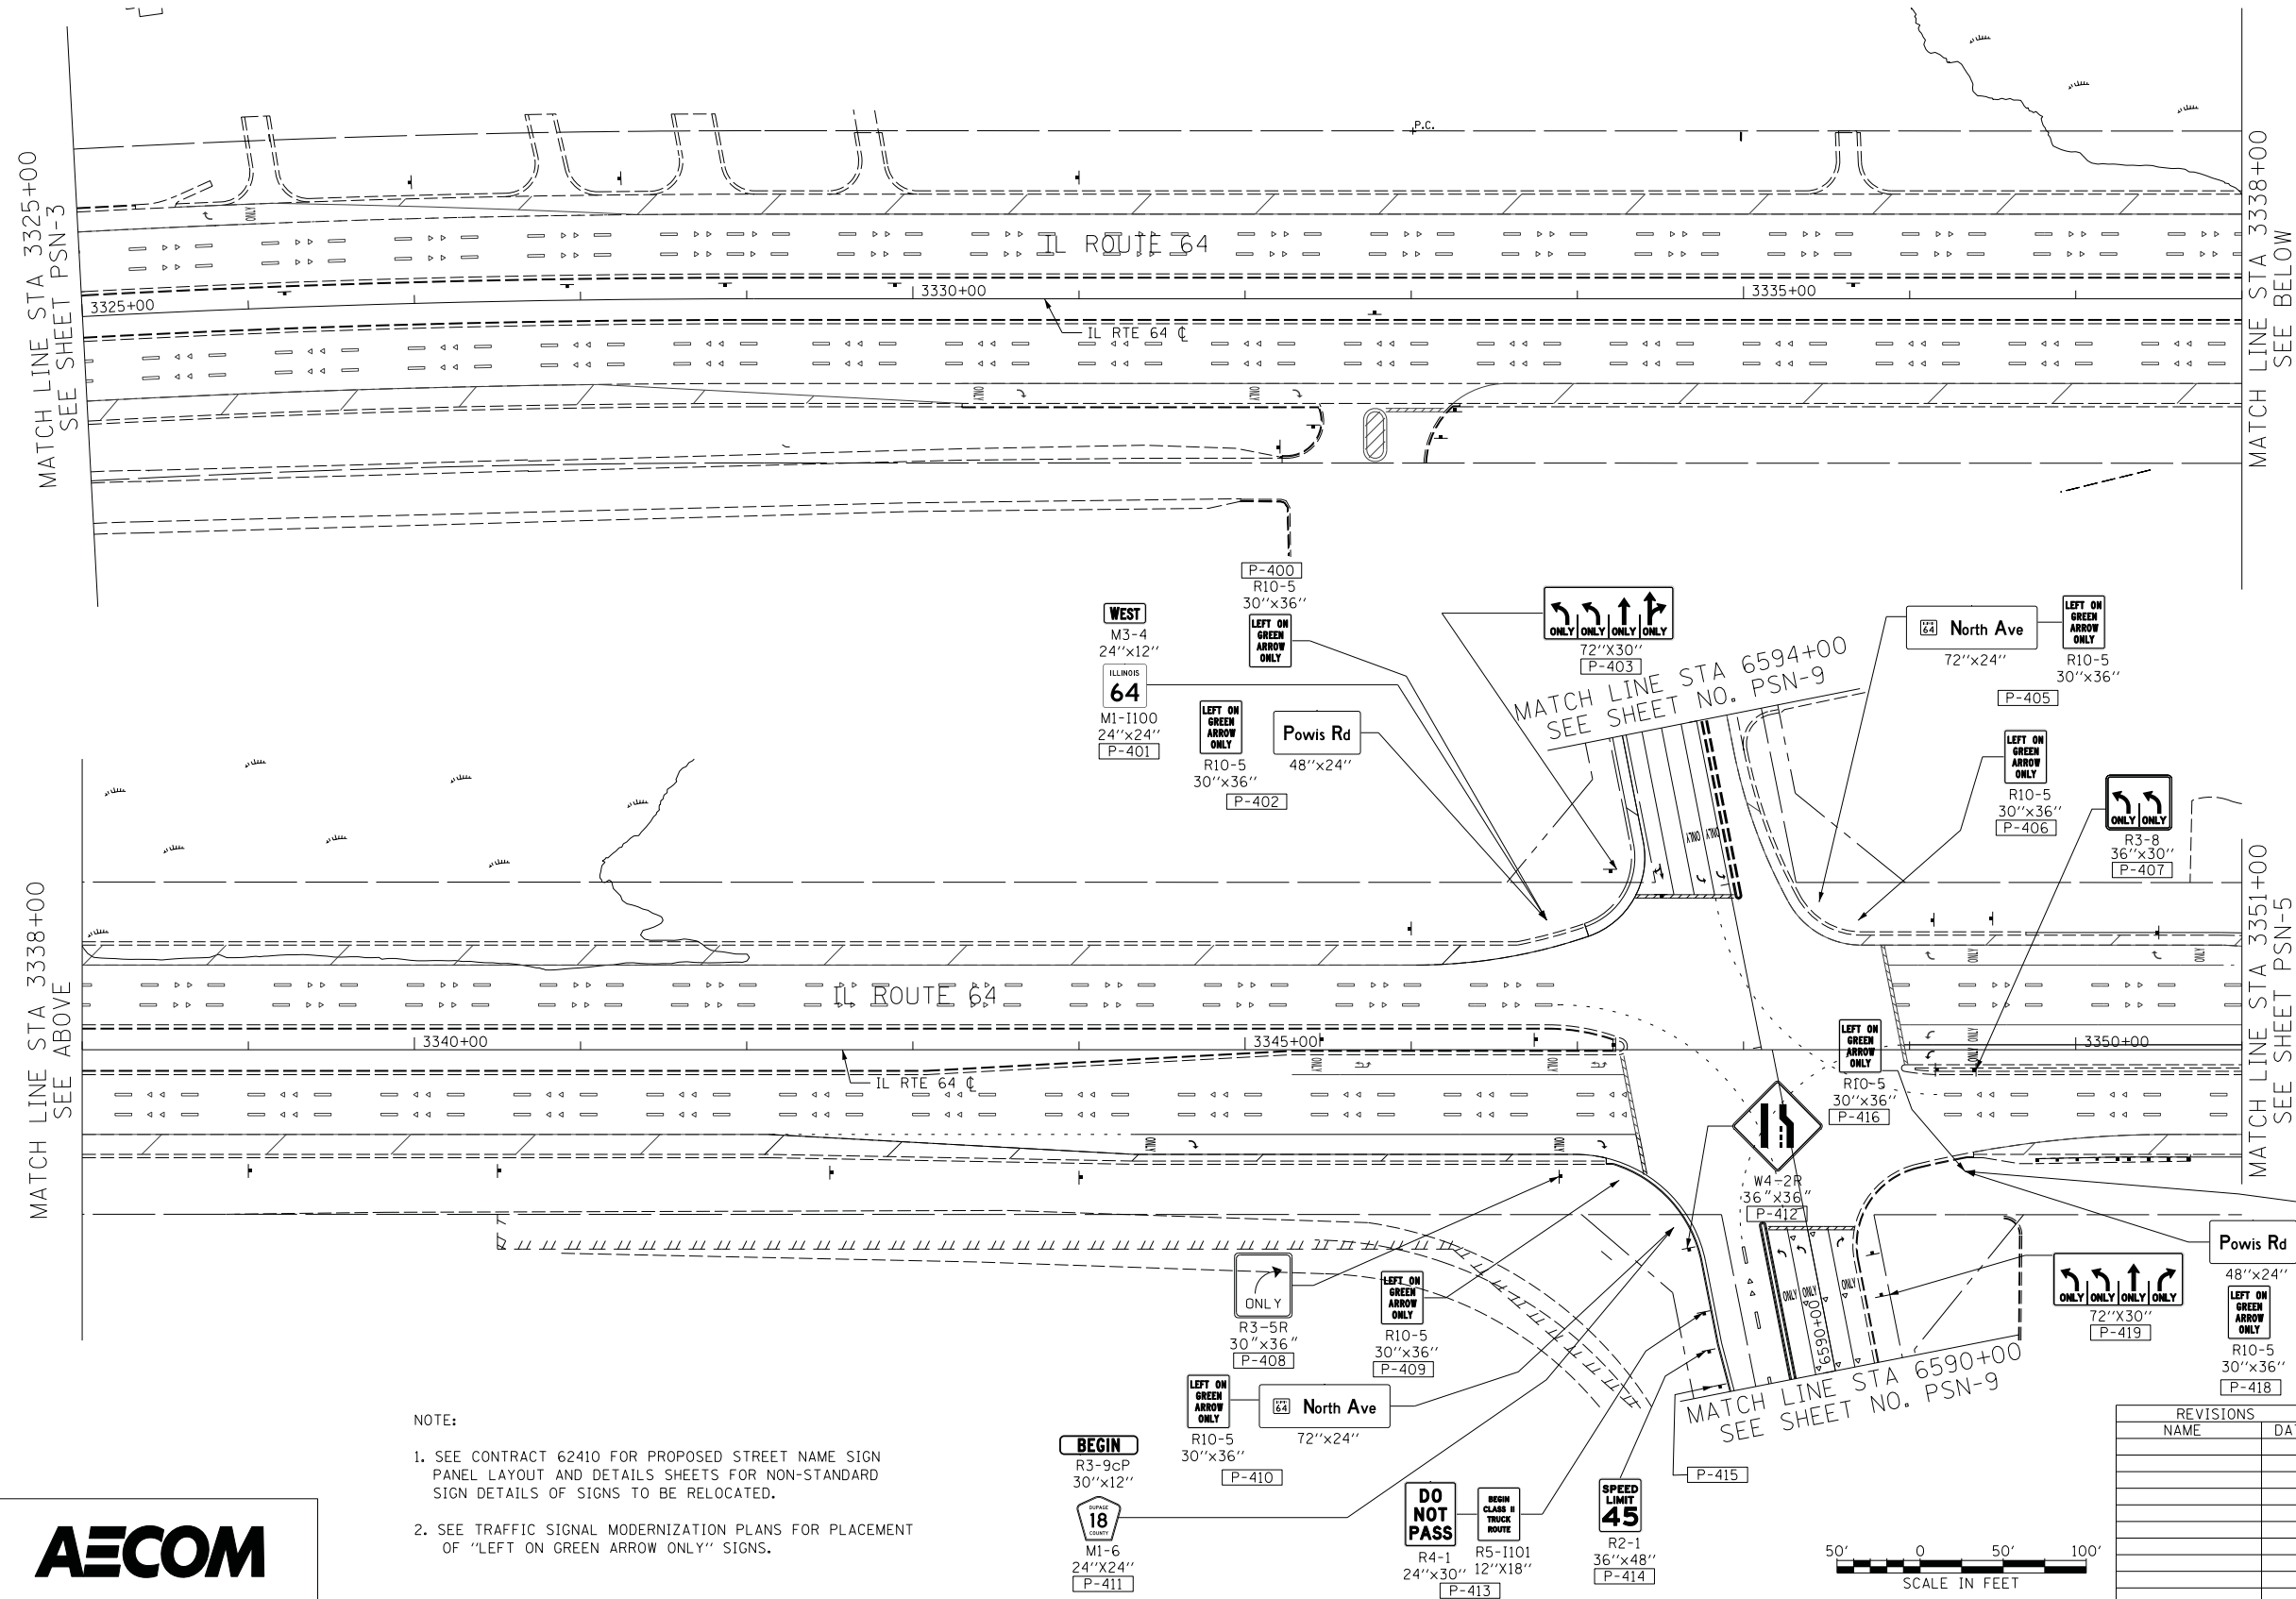

**NOTE:**

- SEE CONTRACT 62410 FOR PROPOSED STREET NAME SIGN PANEL LAYOUT AND DETAILS SHEETS FOR NON-STANDARD SIGN DETAILS OF SIGNS TO BE RELOCATED.
- SEE TRAFFIC SIGNAL MODERNIZATION PLANS FOR PLACEMENT OF "LEFT ON GREEN ARROW ONLY" SIGNS.




**BEGIN**  
R3-9cP  
30"x12"  
P-410

**18**  
MI-6  
24"x24"  
P-411

**DO NOT PASS**  
R4-1  
24"x30" 12"x18"  
P-413

**SPEED LIMIT 45**  
R2-1  
36"x48"  
P-414

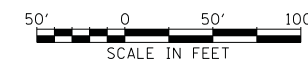

REVISIONS	
NAME	DATE

ILLINOIS DEPARTMENT OF TRANSPORTATION  
 F.A.P. ROUTE 307 (ILLINOIS ROUTE 64)  
**PROPOSED SIGNING PLAN**  
 IL ROUTE 64  
 STA. 3325+00 TO STA. 3351+00

SCALE: VERT: NONE  
 HORIZ: 1"=50'  
 DATE: FEBRUARY 1, 2013

DRAWN BY: AFC  
 CHECKED BY: NJH

PSN-4