

F.A.P. RTE.	SECTION	COUNTY	TOTAL SHEETS	SHEET NO.
307	130N-3 (11)	DUPAGE	141	95
STA.		TO STA.		
FED. ROAD DIST. NO.		ILLINOIS	FED. AID PROJECT	



60R46

CONSTRUCTION NOTES

1 DO NOT REMOVE WIRELESS INTERCONNECT EQUIPMENT UNTIL PERMANENT FIBER OPTIC INTERCONNECT BETWEEN PHEASANT RUN AND POWIS ROAD IS INSTALLED AND OPERATIONAL.

THE FOLLOWING ITEMS SHALL BE REMOVED BY THE CONTRACTOR AND SHALL BE DISPOSED OF BY THEM OUTSIDE THE RIGHT-OF-WAY AT THEIR EXPENSE. THE SALVAGE VALUE OF THE REMOVED EQUIPMENT SHALL BE REFLECTED IN THE CONTRACT BID PRICE.

1 EACH WIRELESS INTERCONNECT (COMPLETE)

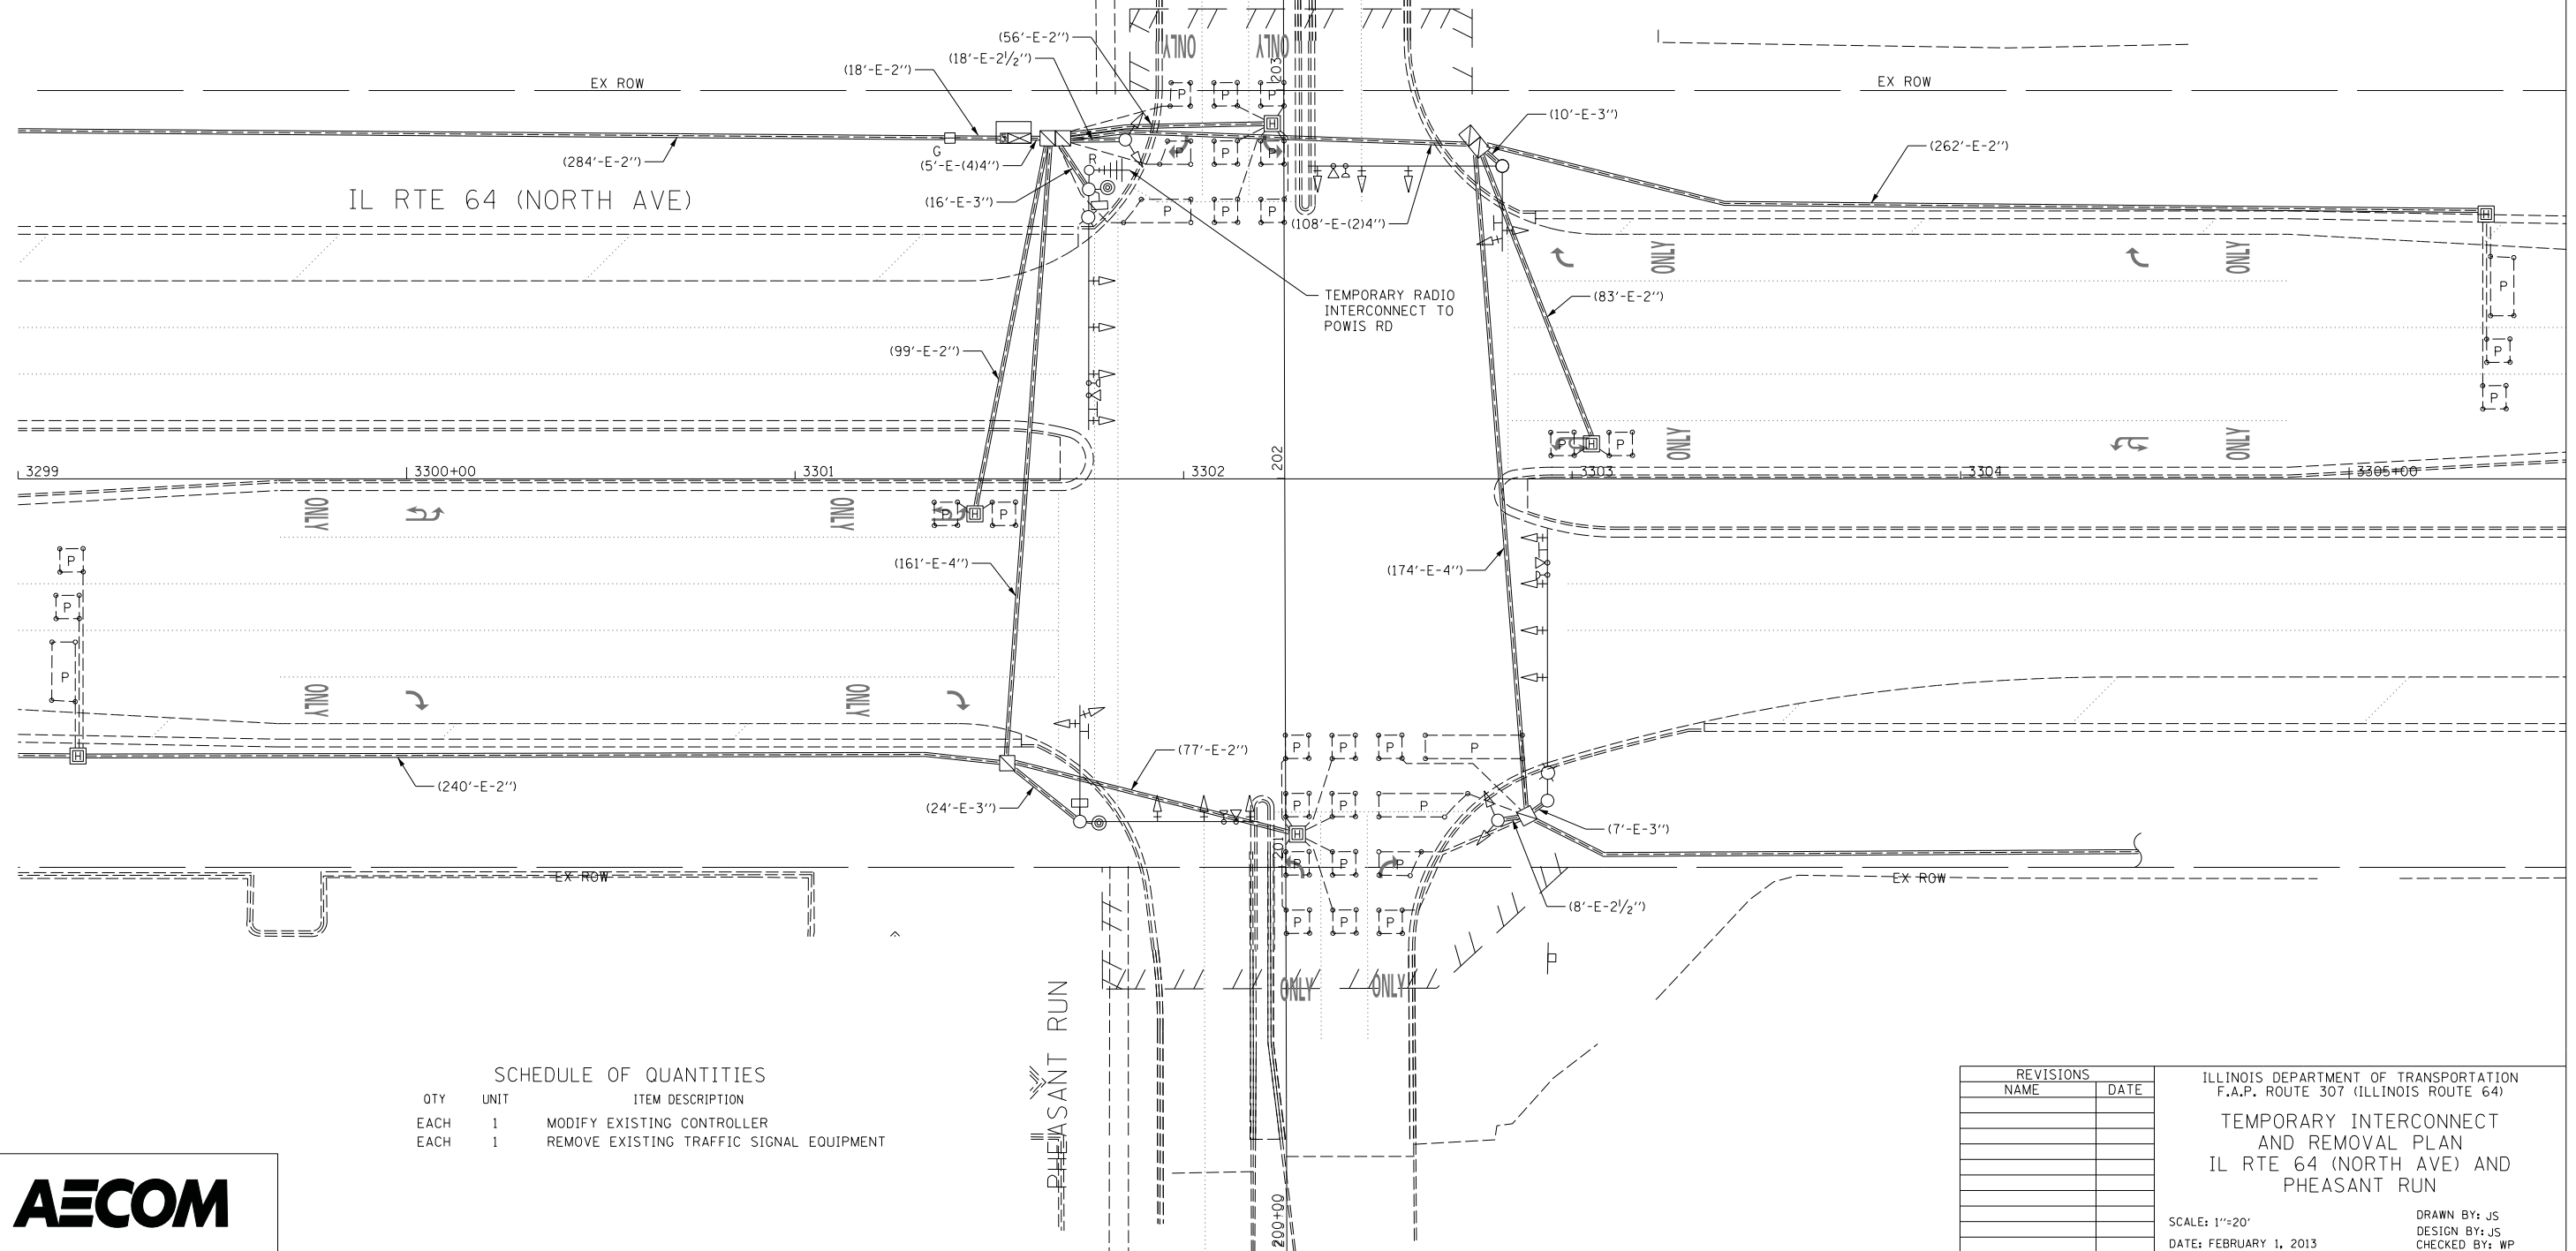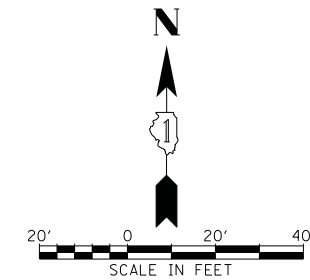

SCHEDULE OF QUANTITIES

QTY	UNIT	ITEM DESCRIPTION
EACH	1	MODIFY EXISTING CONTROLLER
EACH	1	REMOVE EXISTING TRAFFIC SIGNAL EQUIPMENT

REVISIONS	
NAME	DATE

ILLINOIS DEPARTMENT OF TRANSPORTATION
 F.A.P. ROUTE 307 (ILLINOIS ROUTE 64)
 TEMPORARY INTERCONNECT
 AND REMOVAL PLAN
 IL RTE 64 (NORTH AVE) AND
 PHEASANT RUN

SCALE: 1"=20'
 DATE: FEBRUARY 1, 2013

DRAWN BY: JS
 DESIGN BY: JS
 CHECKED BY: WP

