


F.A.P. RTE.	SECTION	COUNTY	TOTAL SHEETS	SHEET NO.
307	130N-3 (11)	DUPAGE	141	105
STA. 3320+00		TO STA. 3344+00		
FED. ROAD DIST. NO.	ILLINOIS	FED. AID PROJECT		

60R46

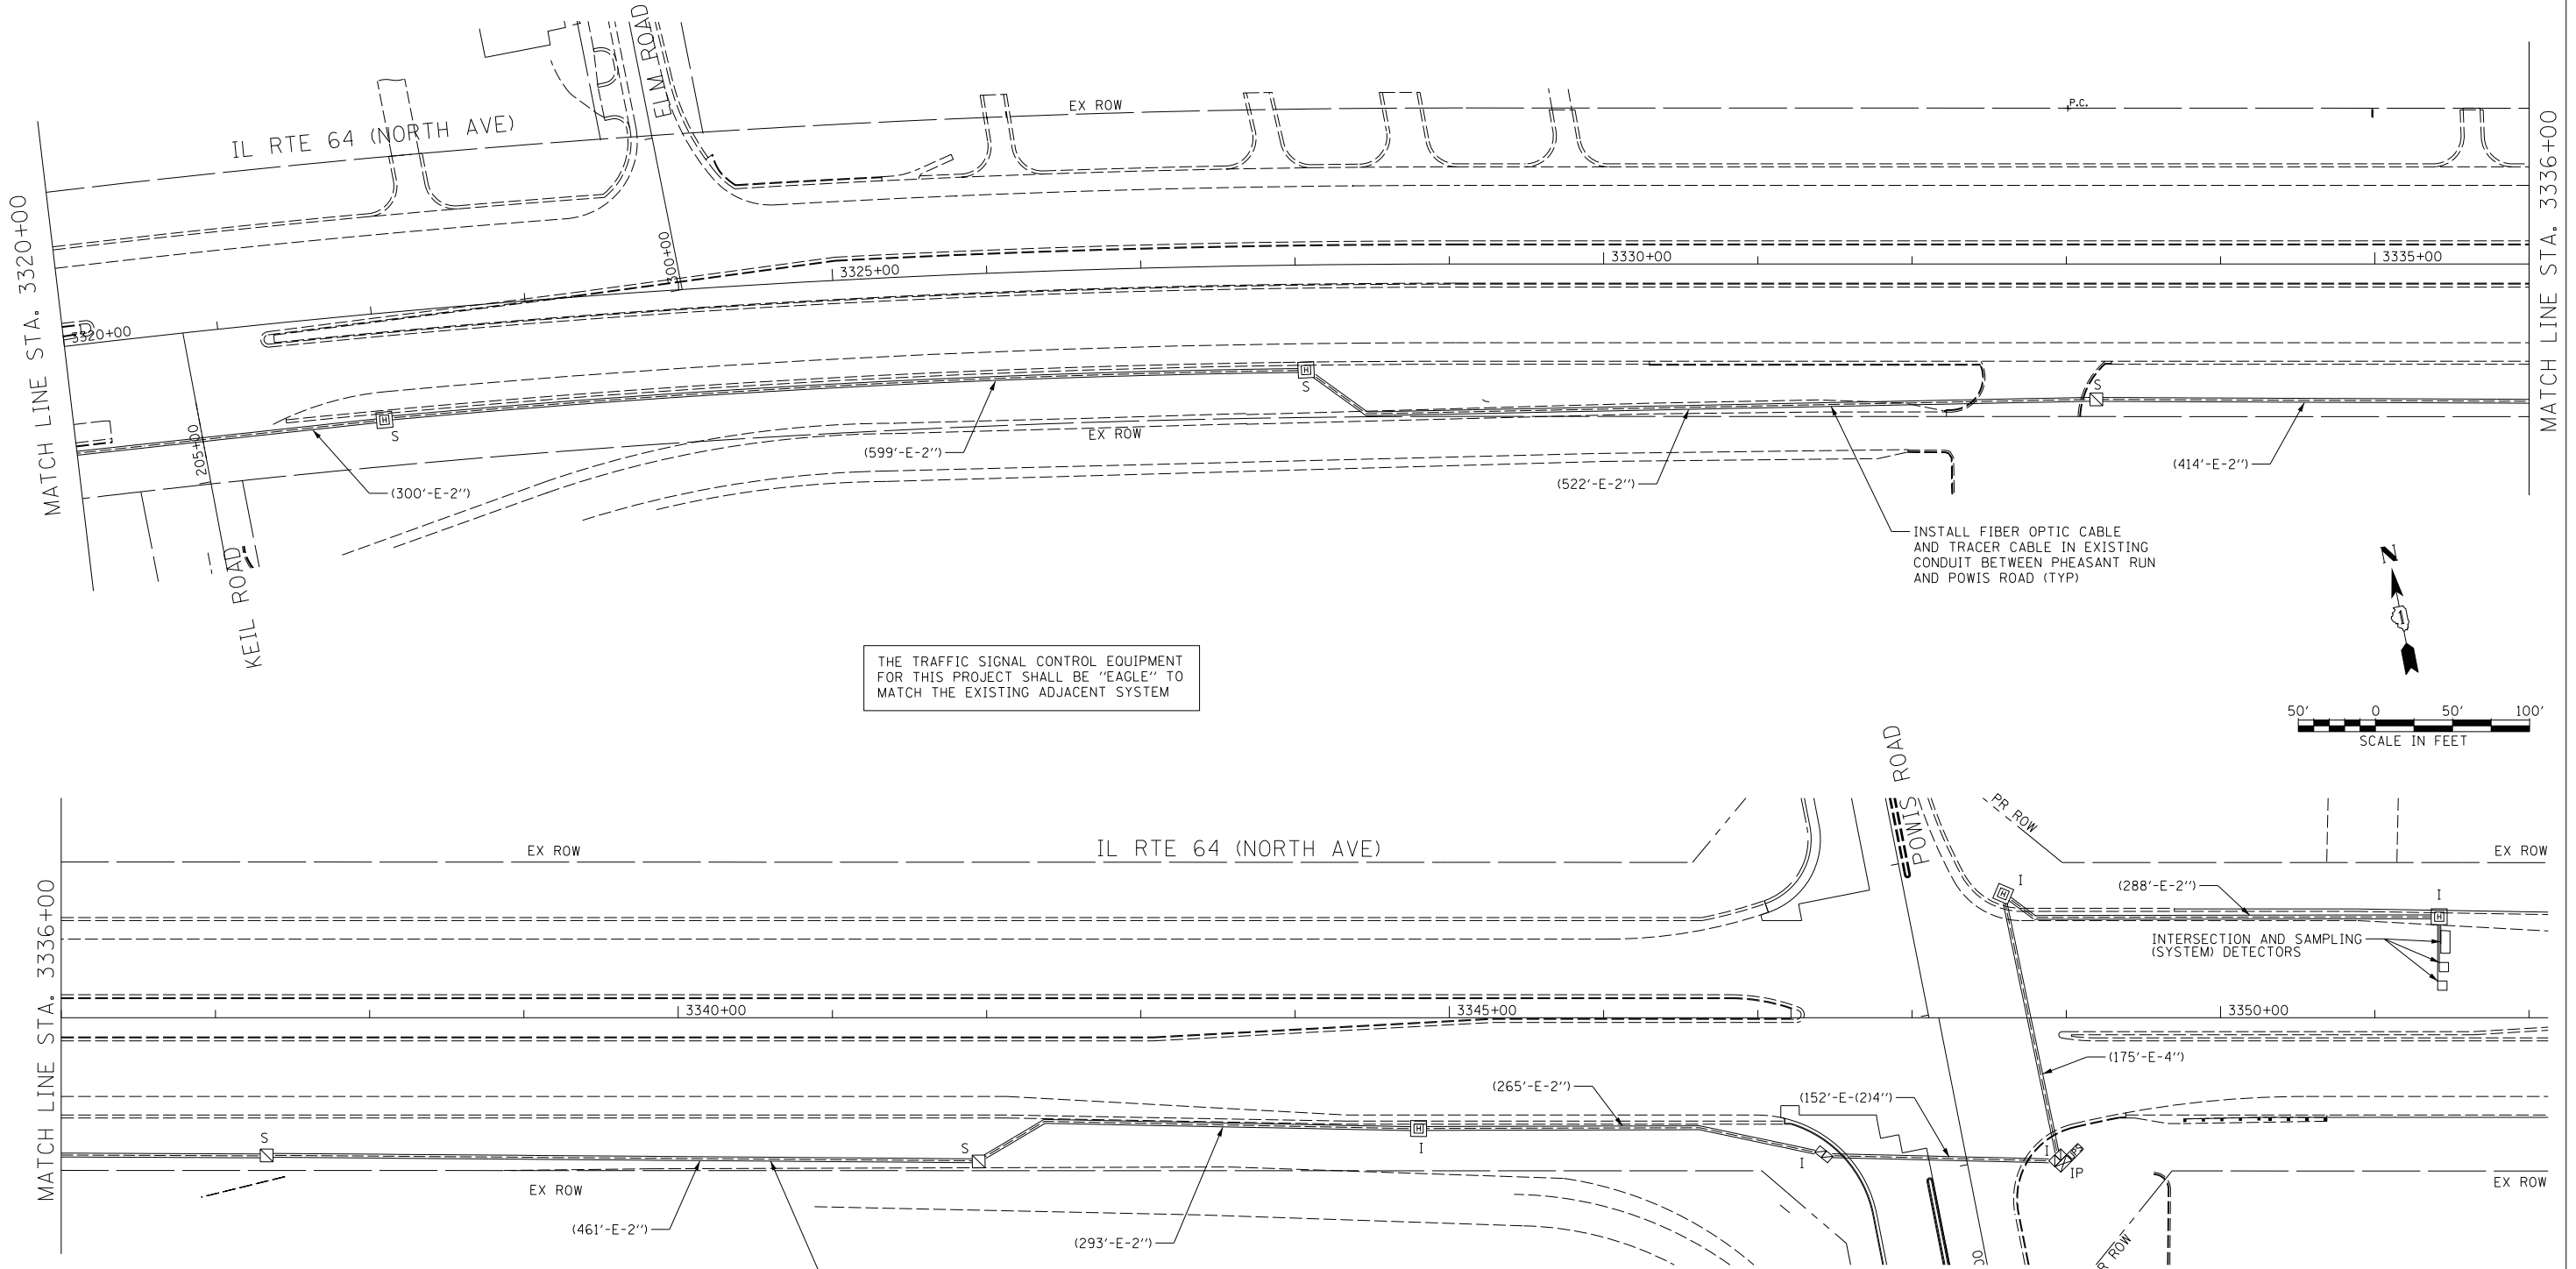

THE TRAFFIC SIGNAL CONTROL EQUIPMENT FOR THIS PROJECT SHALL BE "EAGLE" TO MATCH THE EXISTING ADJACENT SYSTEM

INSTALL FIBER OPTIC CABLE AND TRACER CABLE IN EXISTING CONDUIT BETWEEN PHEASANT RUN AND POWIS ROAD (TYP)

REVISIONS	
NAME	DATE

ILLINOIS DEPARTMENT OF TRANSPORTATION
 F.A.P. ROUTE 307 (ILLINOIS ROUTE 64)
INTERCONNECT PLAN
 IL ROUTE 64
 FROM PHEASANT RUN TO POWIS RD

SCALE: 1"=50'
 DATE: FEBRUARY 1, 2013

DRAWN BY: JS
 DESIGNED BY: JS
 CHECKED BY: WP

