


F.A.P. RTE	SECTION	COUNTY	TOTAL SHEETS	SHEET NO.
307	130N-3 (II)	DUPAGE	141	132
STA.		TO STA.		
FED. ROAD DIST. NO.	ILLINOIS	FED. AID PROJECT		

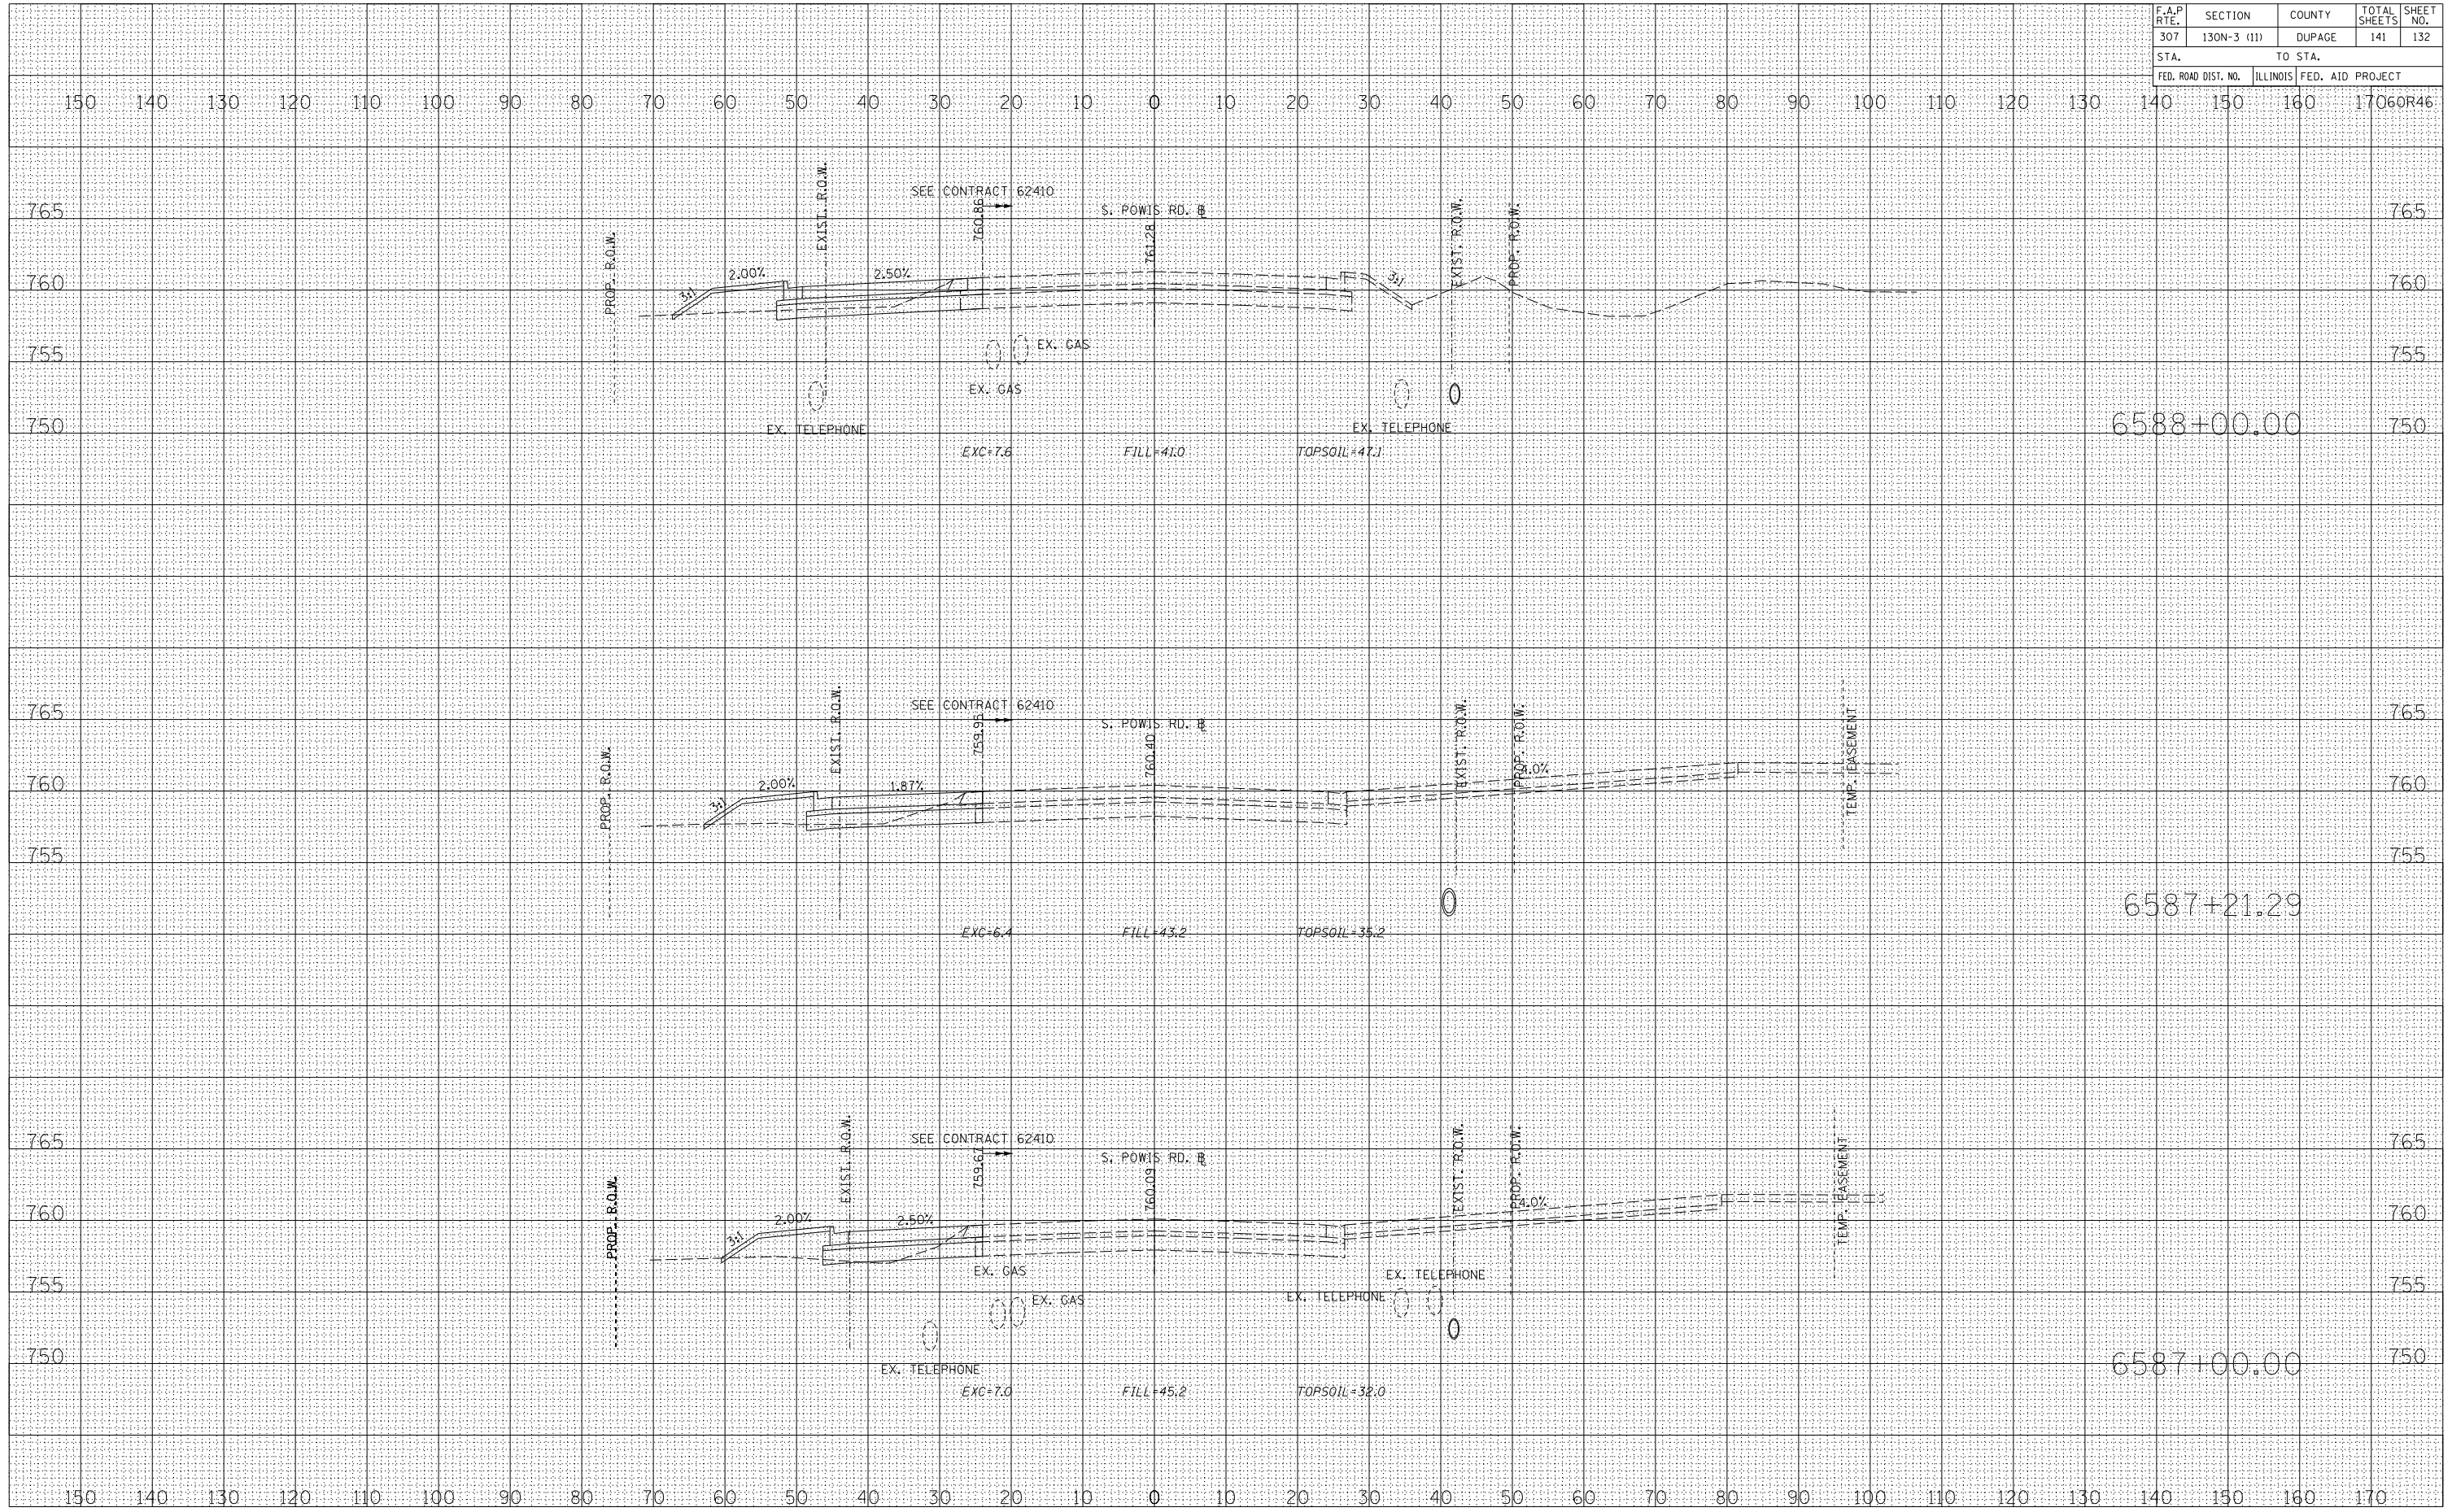

CROSS SECTIONS - SOUTH POWIS ROAD



DATE	BY	NO.

SURVEYED  
 TEMPLATE  
 NOTE BOOK  
 AREAS CHECKED

DATE	BY	NO.

ORIGINAL SURVEY  
 TEMPLATE  
 NOTE BOOK  
 AREAS CHECKED