

F.A.P. RTE	SECTION	COUNTY	TOTAL SHEETS	SHEET NO.
307	130N-3 (11)	DUPAGE	141	133
STA.		TO STA.		
FED. ROAD DIST. NO.		ILLINOIS	FED. AID PROJECT	

DATE	BY

FINAL SURVEY	DATE

NO.	AREAS CHECKED

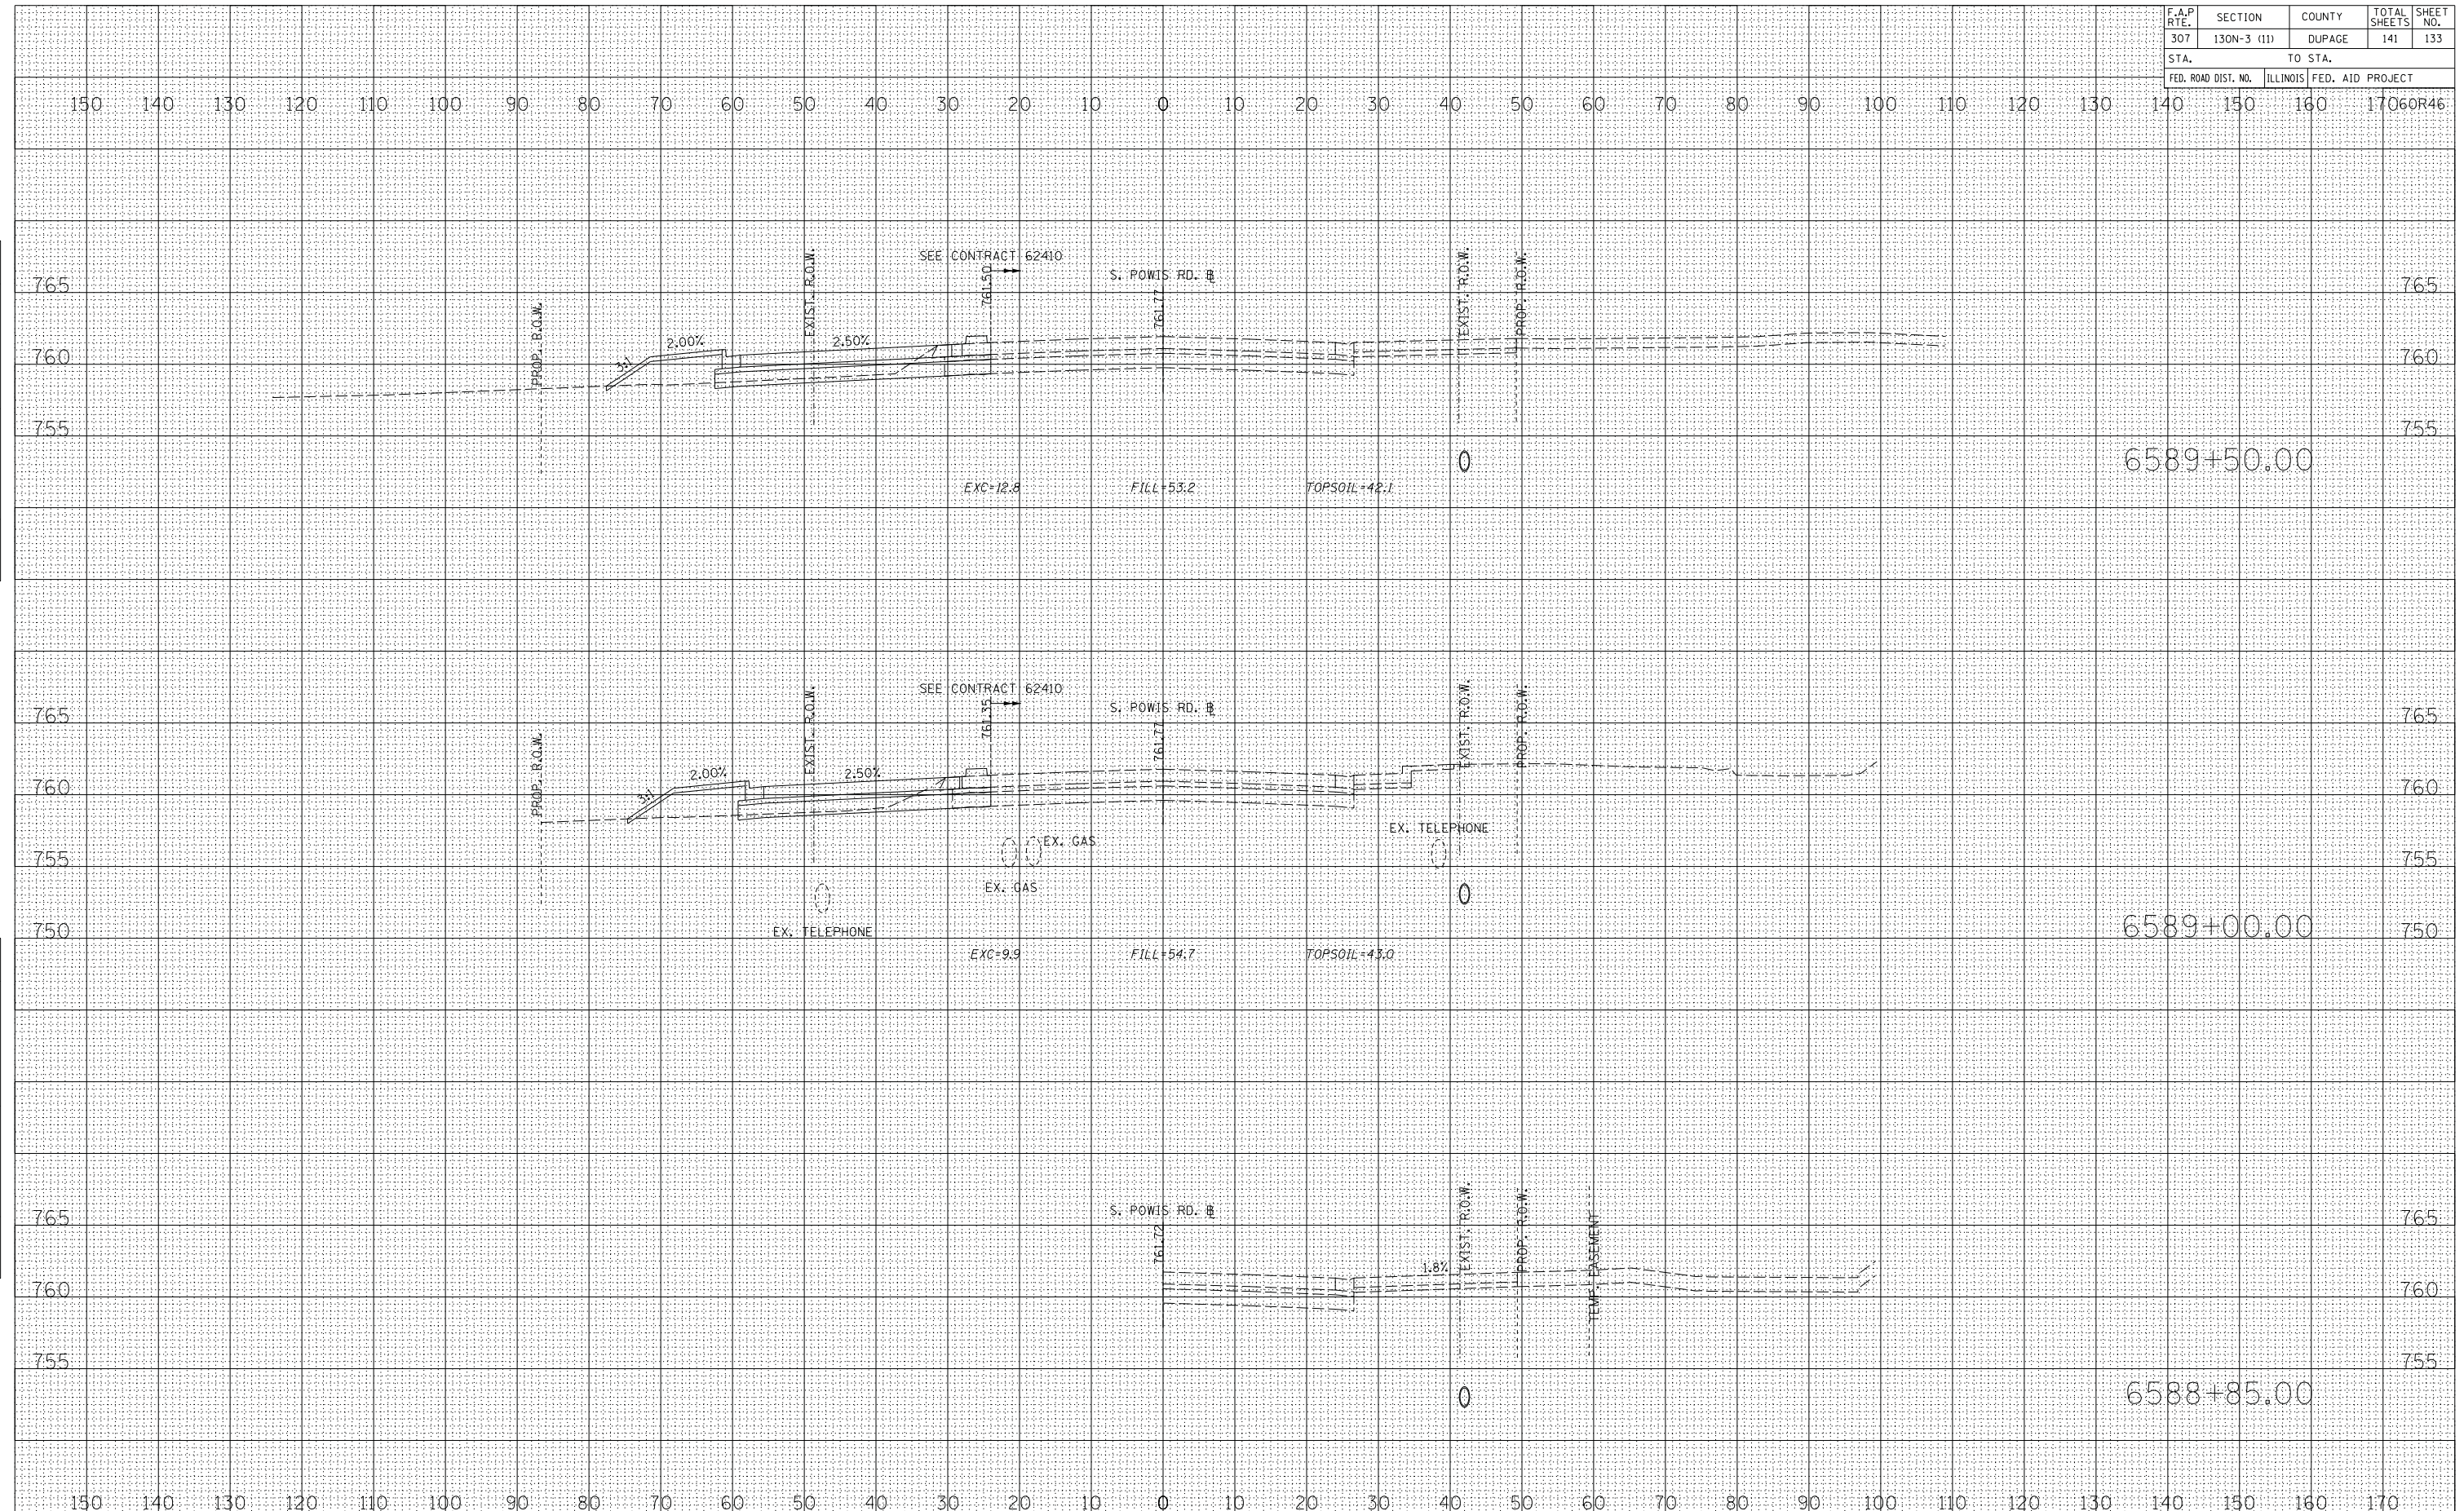
DATE	BY

ORIGINAL SURVEY	DATE

NO.	AREAS CHECKED



CROSS SECTIONS - SOUTH POWIS ROAD