


F.A.P. RTE	SECTION	COUNTY	TOTAL SHEETS	SHEET NO.
307	130N-3 (11)	DUPAGE	141	140
STA.		TO STA.		
FED. ROAD DIST. NO.		ILLINOIS	FED. AID PROJECT	

DATE	BY

FINAL SURVEY	DATE

DATE	BY

ORIGINAL SURVEY	DATE

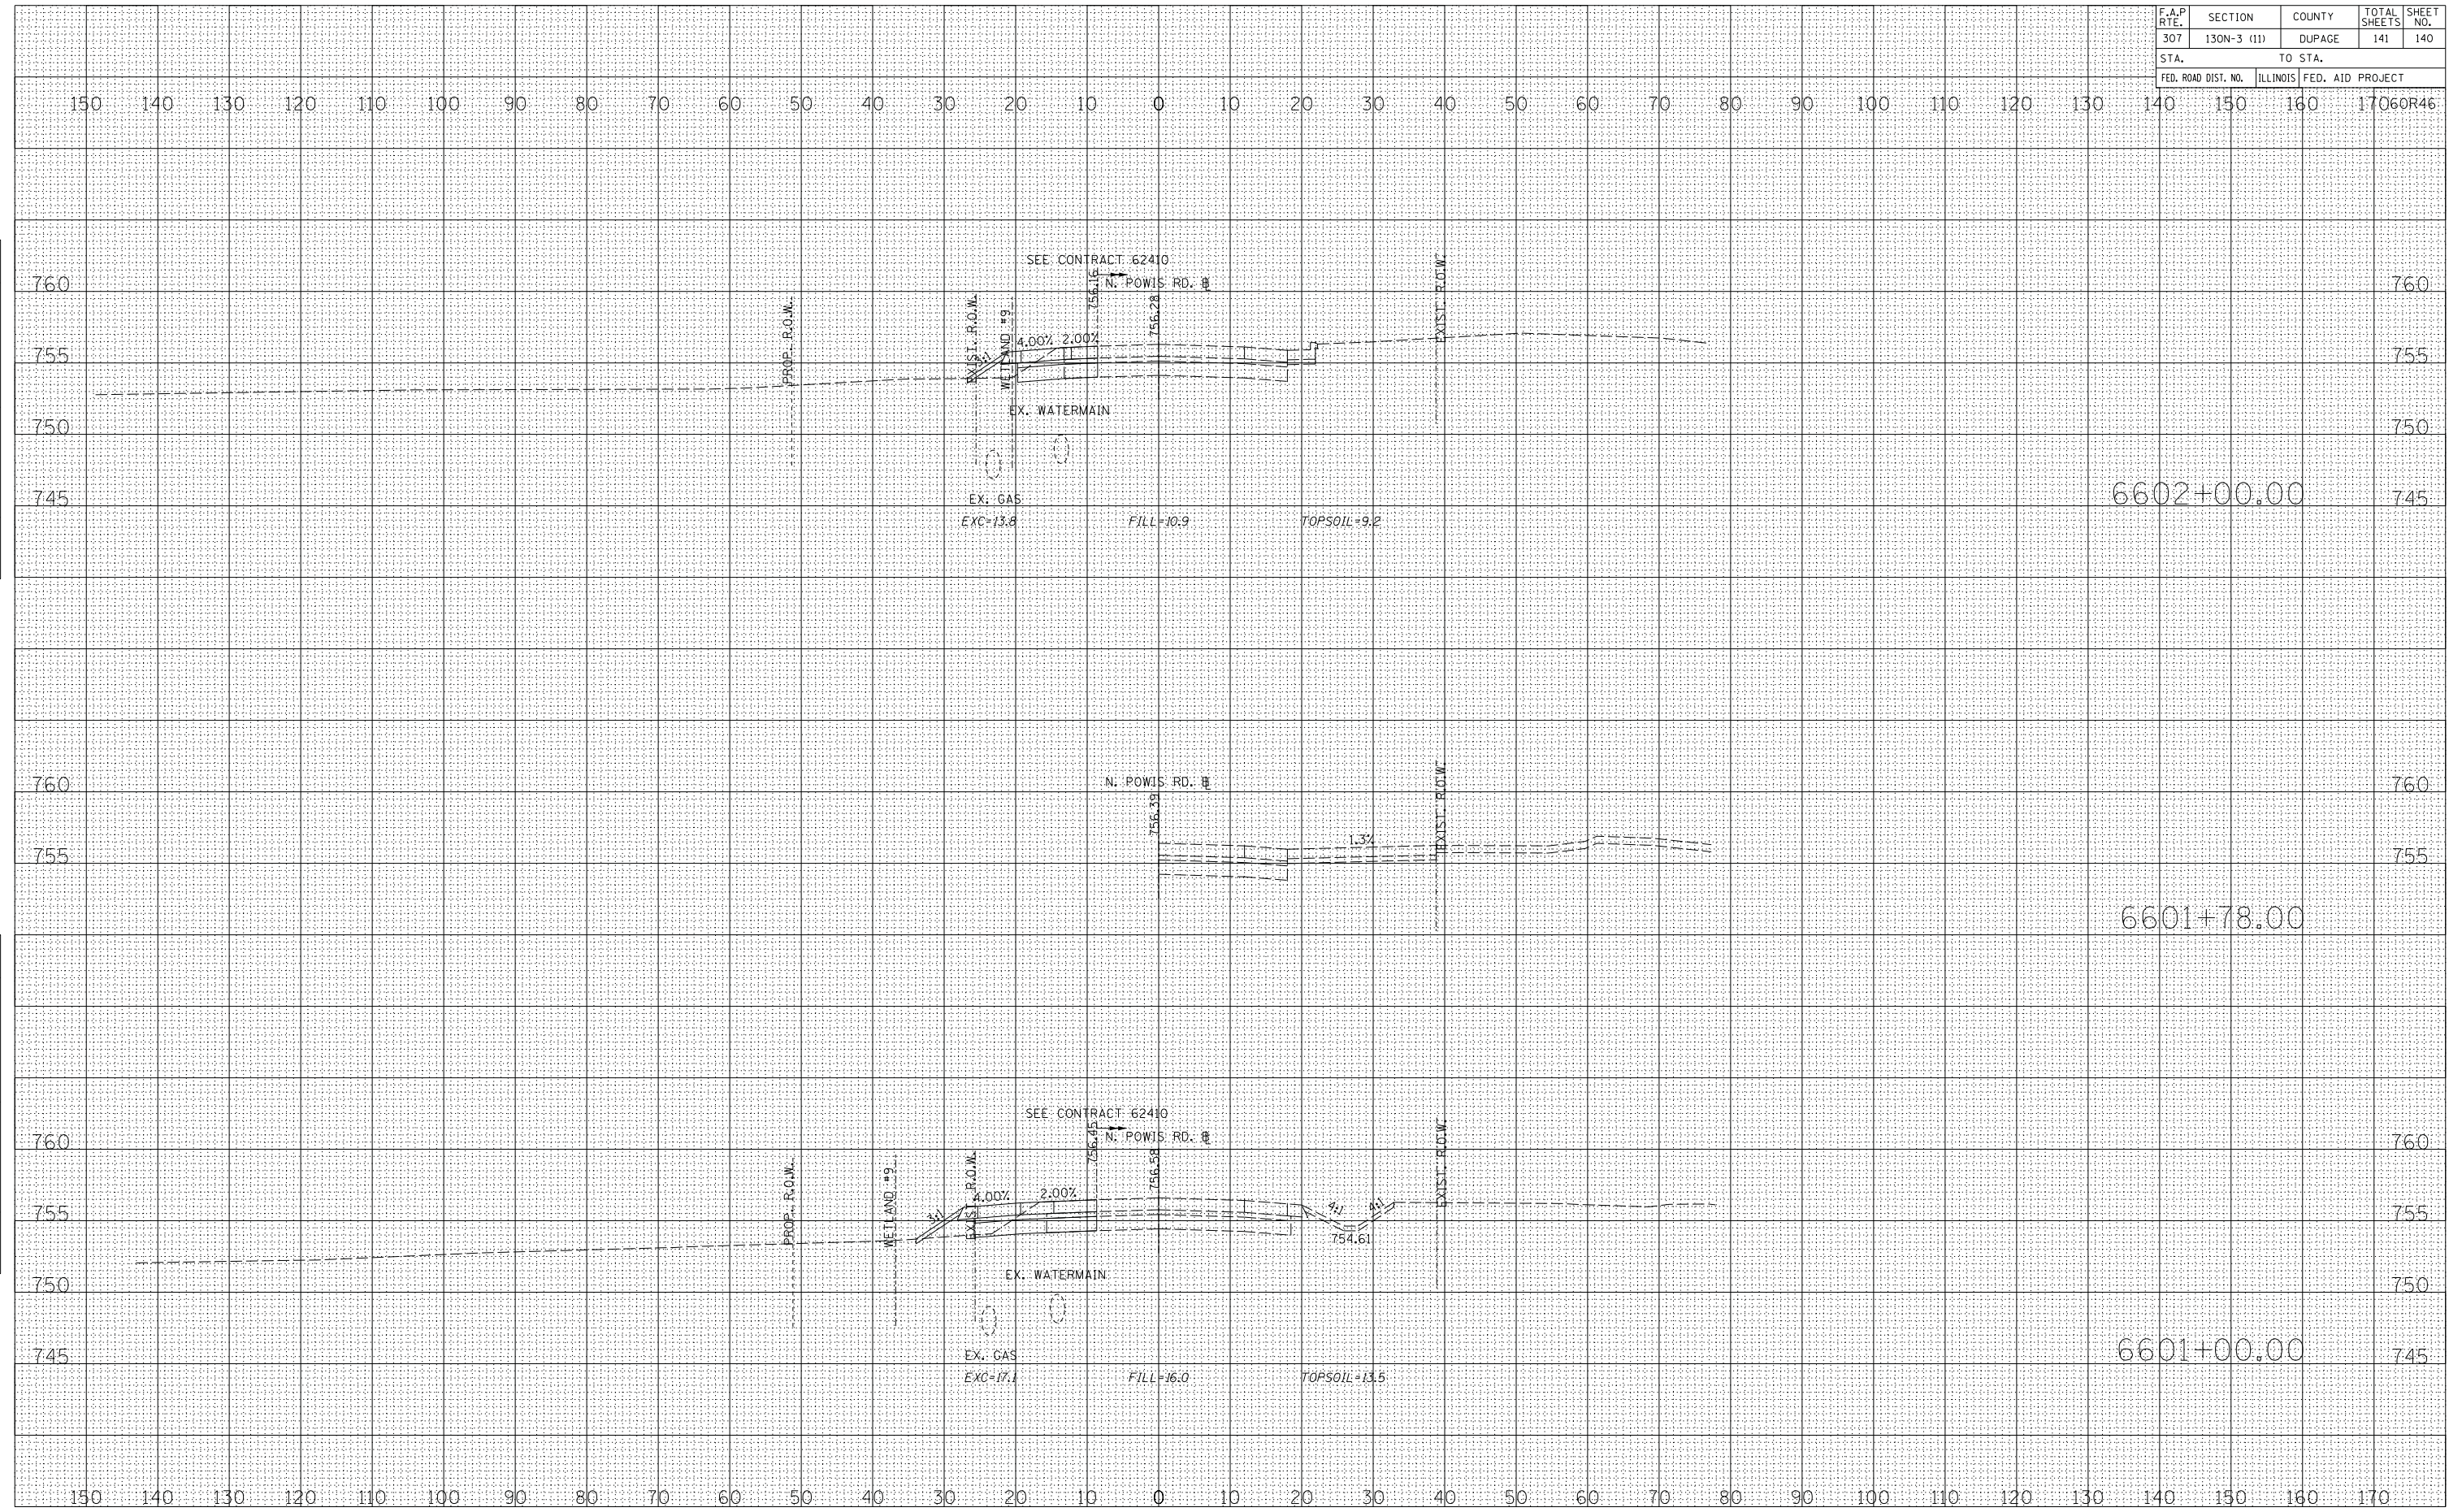

CROSS SECTIONS - NORTH POWIS ROAD