
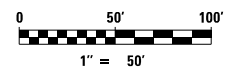


PLAN	SURVEYED	DATE
	PLOTTED	
	NOTES CHECKED	
	ALIGNMENT CHECKED	
	STRUCTURE CHECKED	
	CADD FILE NAME	
	NO.	

PROFILE	SURVEYED	DATE
	PLOTTED	
	GRADES CHECKED	
	STRUCTURE CHECKED	
	NOTATIONS CHECKED	
	NO.	

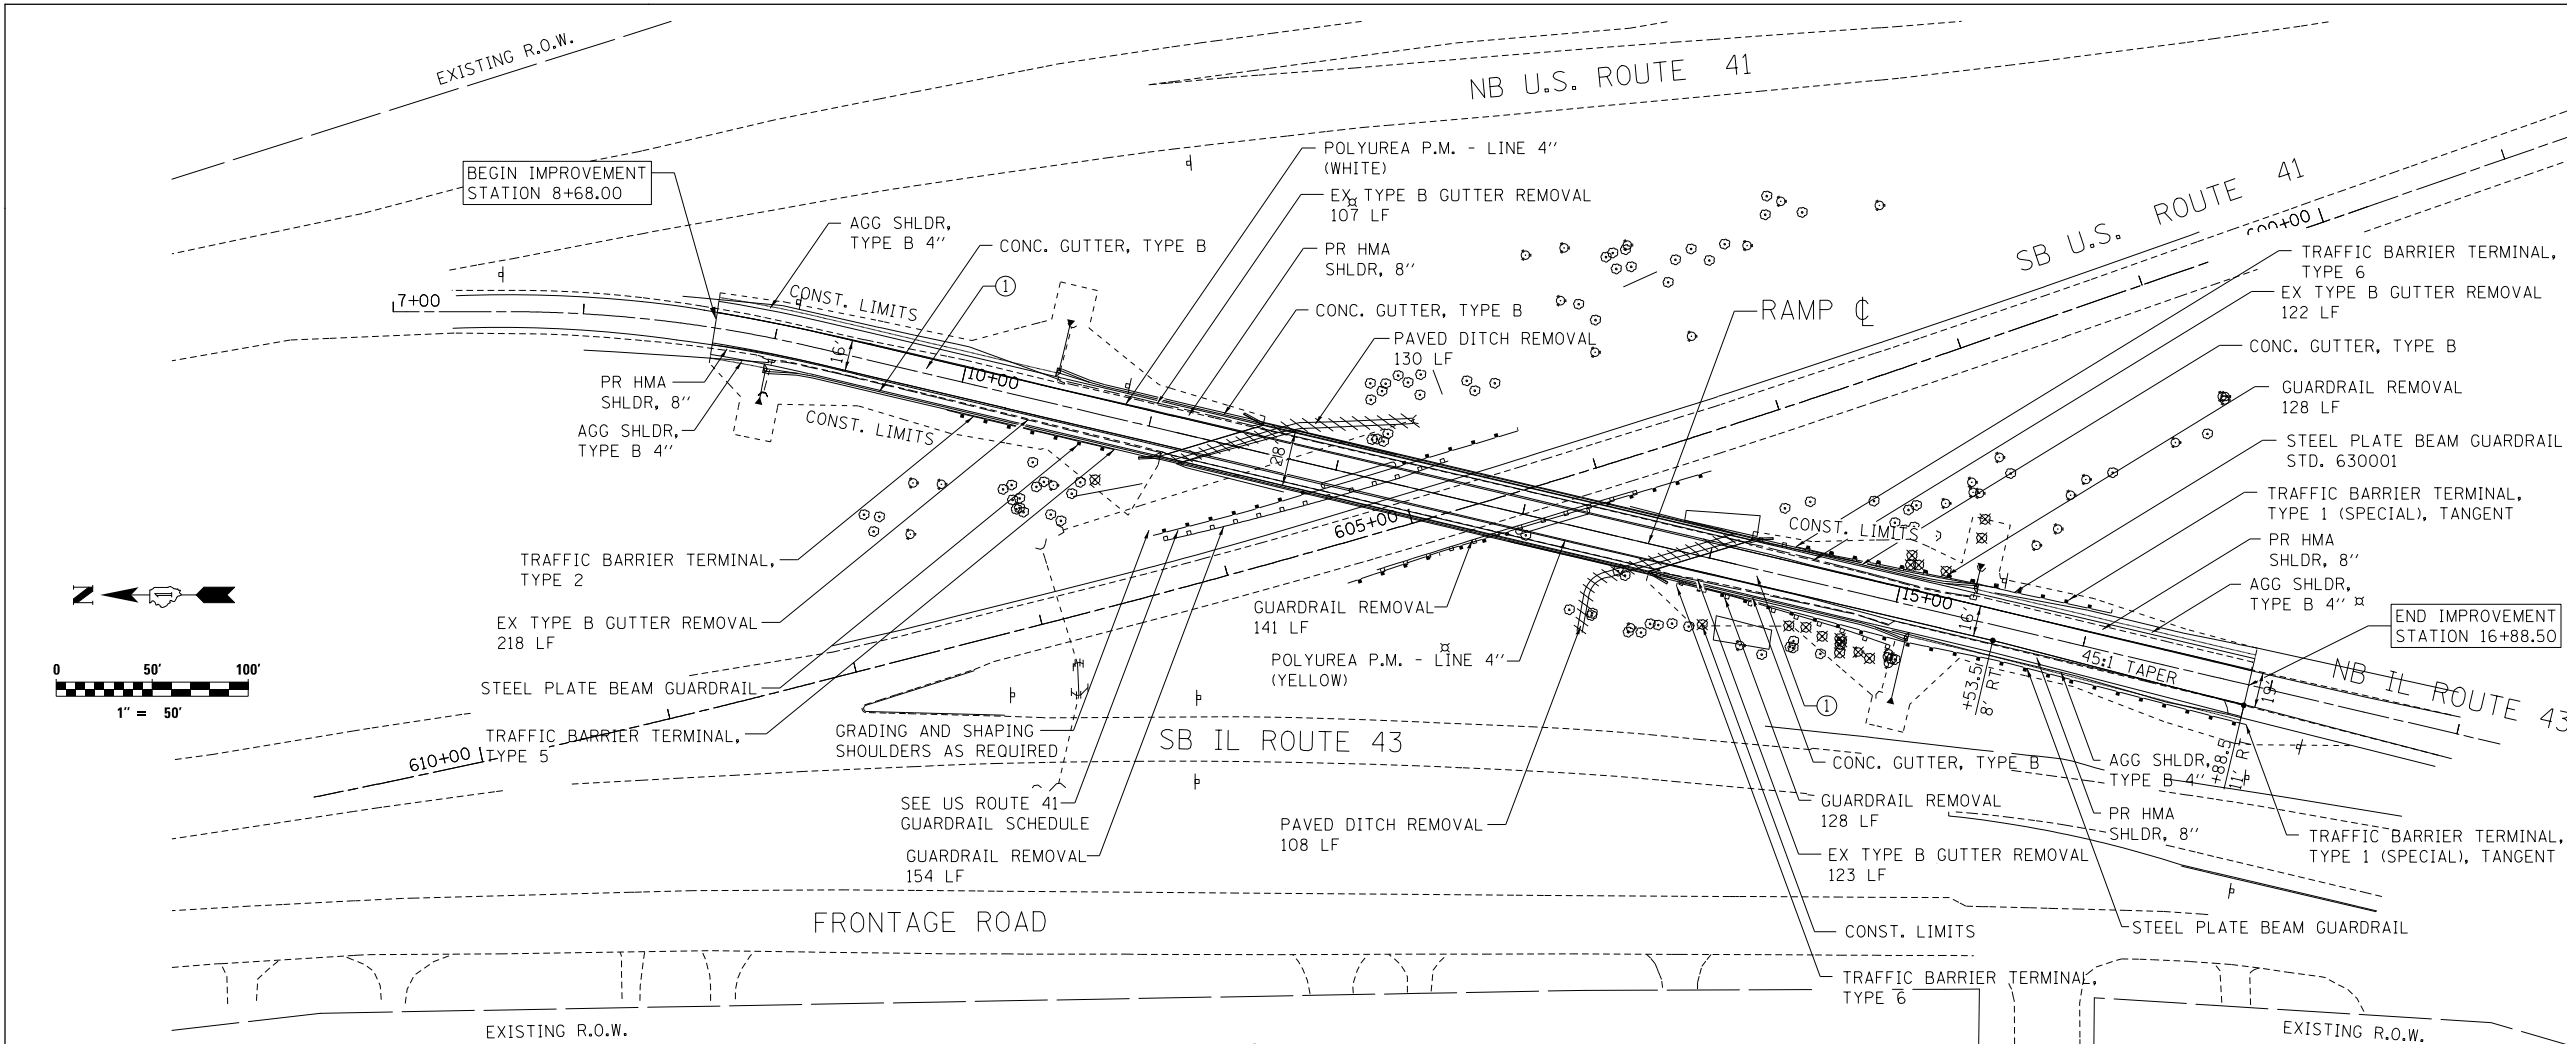

⊗ - TREE REMOVAL

① HOT-MIX ASPHALT SURFACE REMOVAL, 3 1/2"
HOT-MIX ASPHALT SURFACE COURSE, MIX "D", N70, 1 1/2"
LEVELING BINDER (MACHINE METHOD), N70, 2"

IL ROUTE 43

FROM STA.	TO STA.	OFFSET	LENGTH
10+08.07	10+70.57	RT	62'-6"
14+29.41	16+41.91	RT	212'-6"
14+85.61	15+60.61	LT	75'-0"

TRAFFIC BARRIER TERMINAL, TYPE 1 (SPECIAL) TANGENT (EA)	
PAY LIMITS:	OFFSET
STA. 16+41.91 TO STA. 16+91.91	RT
STA. 15+60.61 TO STA. 16+10.61	LT

TRAFFIC BARRIER TERMINAL, TYPE 2 (EA)	
PAY LIMITS:	OFFSET
STA. 9+95.57 TO STA. 10+08.07	RT

TRAFFIC BARRIER TERMINAL, TYPE 5 (EA)	
PAY LIMITS:	OFFSET
STA. 10+70.57 TO STA. 10+85.24	RT

TRAFFIC BARRIER TERMINAL, TYPE 6 (EA)	
PAY LIMITS:	OFFSET
STA. 13+86.26 TO STA. 14+29.41	RT
STA. 14+42.46 TO STA. 14+85.61	LT


US ROUTE 41

FROM STA.	TO STA.	OFFSET	LENGTH
604+45.82	604+58.32	RT	12'-6"
603+55.60	603+68.10	LT	12'-6"

TRAFFIC BARRIER TERMINAL, TYPE 1 (SPECIAL) TANGENT (EA)	
PAY LIMITS:	OFFSET
STA. 605+81.50 TO 606+31.50	RT
STA. 604+91.36 TO 605+41.36	LT

TRAFFIC BARRIER TERMINAL, TYPE 2 (EA)	
PAY LIMITS:	OFFSET
STA. 604+33.32 TO 604+45.82	RT
STA. 603+43.10 TO 603+55.60	LT

TRAFFIC BARRIER TERMINAL, TYPE 6B (EA)	
PAY LIMITS:	OFFSET
STA. 604+58.32 TO 605+01.47	RT
STA. 605+38.35 TO 605+81.50	RT
STA. 603+68.10 TO 604+11.25	LT
STA. 604+48.21 TO 604+91.36	LT

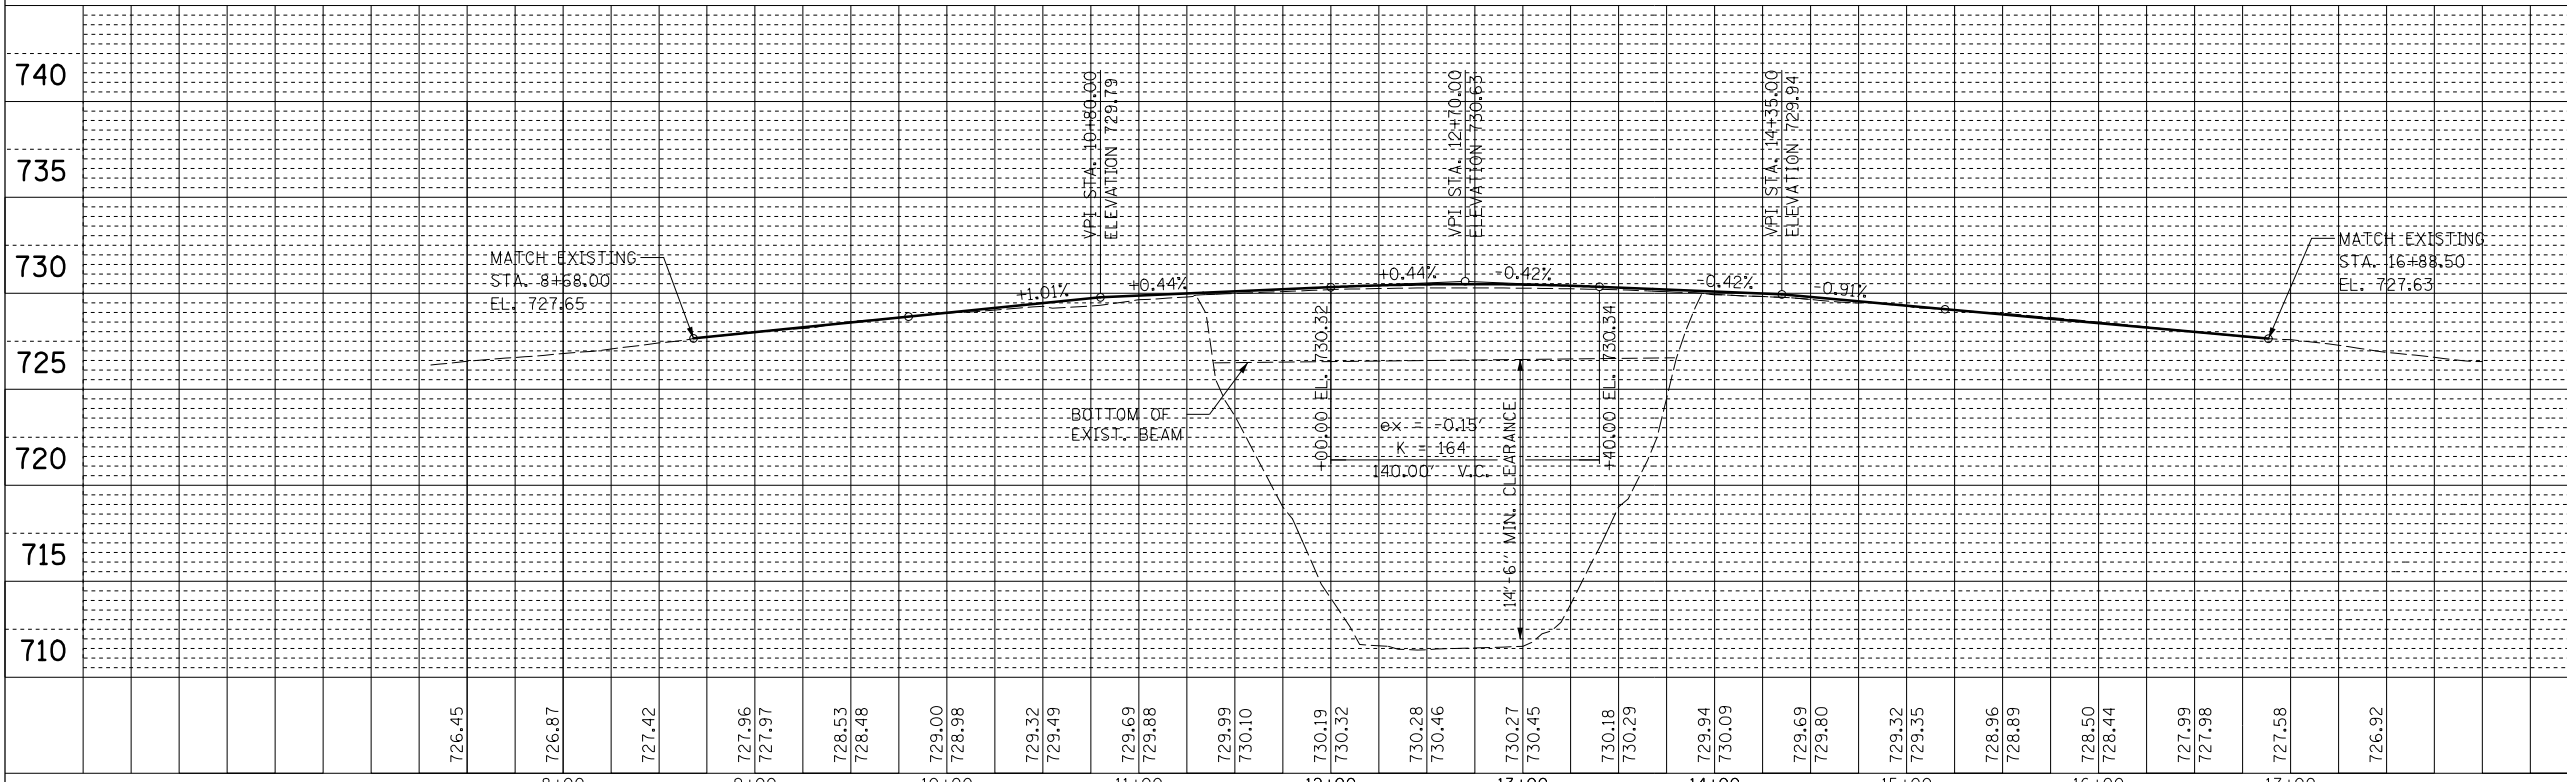

726.45	726.87	727.42	727.96	727.97	728.53	728.48	729.00	728.98	729.32	729.49	729.69	729.88	729.99	730.10	730.19	730.32	730.28	730.46	730.27	730.45	730.18	730.29	729.94	730.09	729.69	729.80	729.32	729.35	728.96	728.89	728.50	728.44	727.99	727.98	727.58	726.92			
8+00	9+00	10+00	11+00	12+00	13+00	14+00	15+00	16+00	17+00																														

LIN ENGINEERING, LTD.
Consulting Engineers
Chatham, Illinois

USER NAME = *USER*	DESIGNED - SGL	REVISED -
	DRAWN - SGL	REVISED -
PLOT SCALE = *SCALE*	CHECKED - FML	REVISED -
PLOT DATE = *DATE*	DATE - 02/2012	REVISED -

STATE OF ILLINOIS
DEPARTMENT OF TRANSPORTATION

IL 43 (WAUKEGAN ROAD) AT US 41 (SB)
ROADWAY PLAN & PROFILE SHEET
SCALE: SHEET NO. 1 OF 1 SHEETS STA. 8+68.00 TO STA. 16+88.50

F.A.U RE.	SECTION	COUNTY	TOTAL SHEETS	SHEET NO.
2706	125 HB-BR	LAKE	51	11
CONTRACT NO. 60R61				
FED. ROAD DIST. NO. 1 ILLINOIS FED. AID PROJECT				